


existing kitchen units to be stripped out with branch from kitchen sink blanked & duct from extract over cooker cut back & made ready for new connection

ground floor as existing

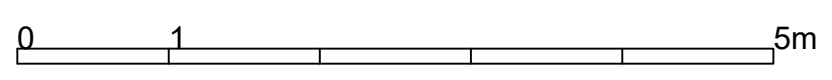

Proposals at
flat 2 (0/1)
7 Woodside Terrace
Glasgow
G3 7UY

scale 1:50 (A3)
dwg no. 31149/1