


section as proposed



section as existing

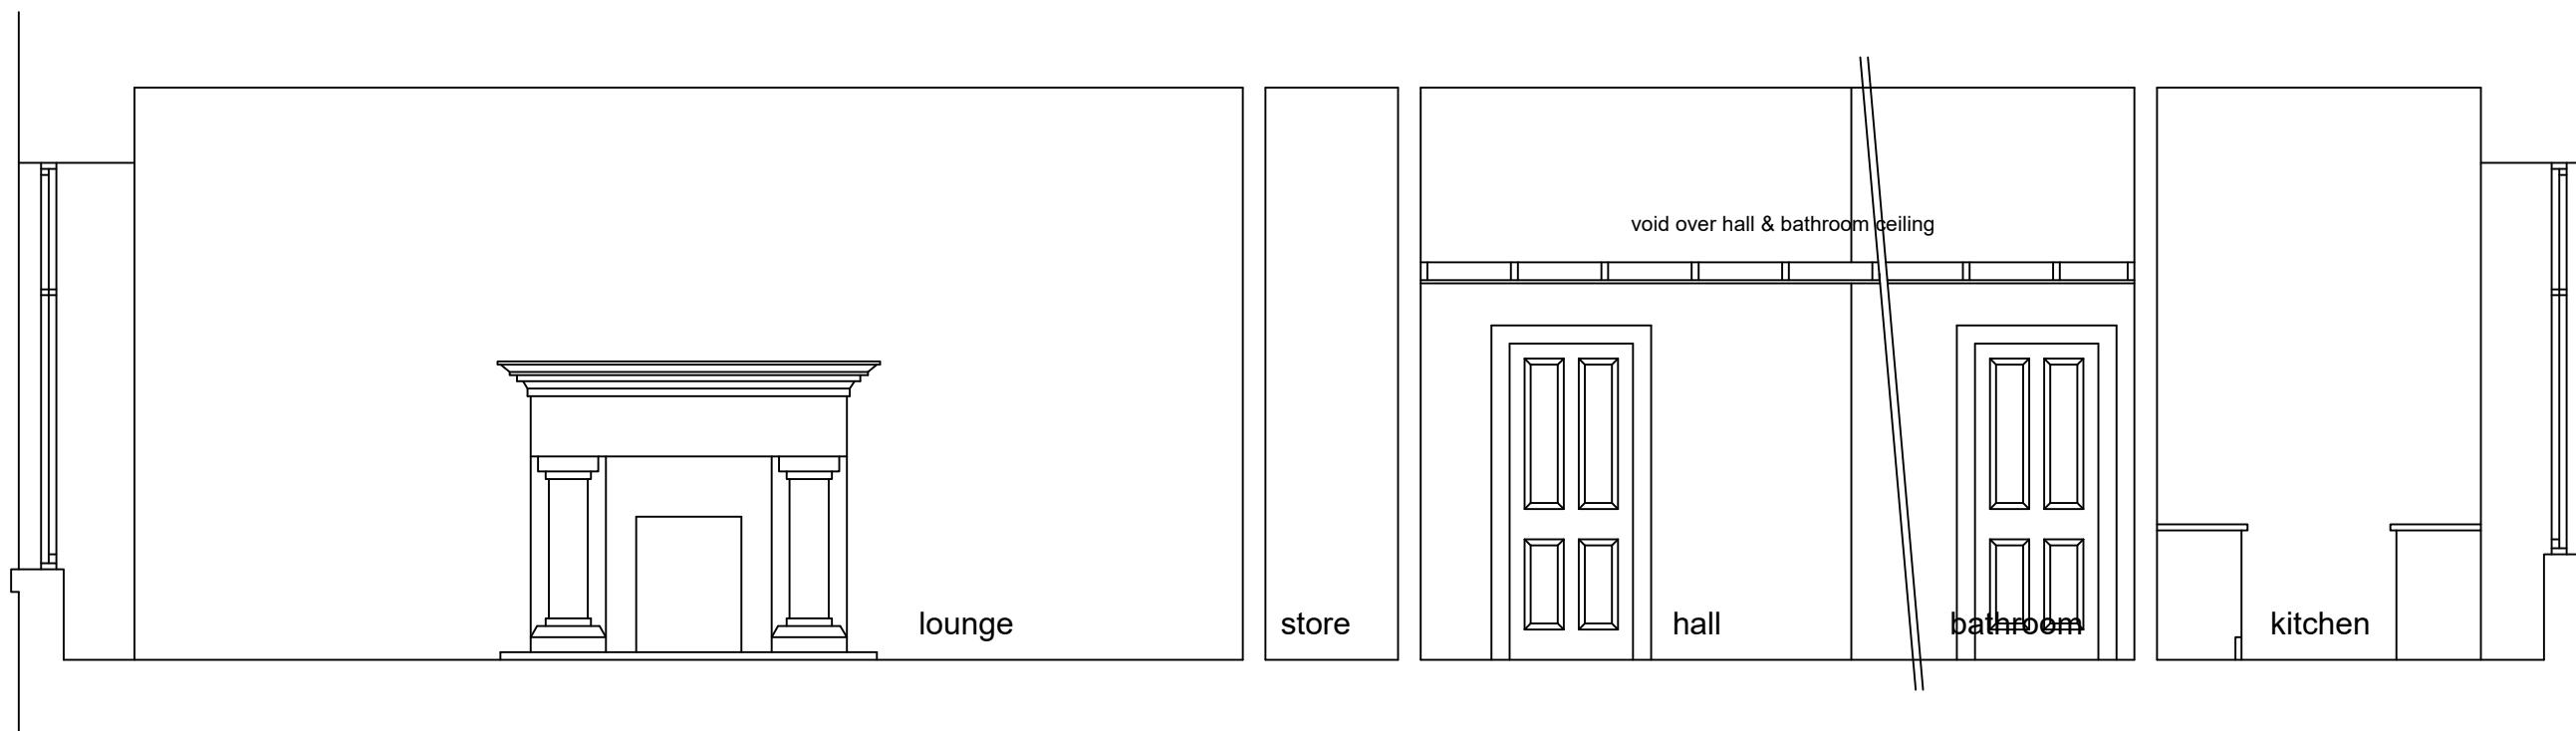

Proposals at  
 flat 2 (0/1)  
 7 Woodside Terrace  
 Glasgow  
 G3 7UY

scale 1:50 (A3)  
 dwg no. 31149/3