



1 Front of House Entrance - Plan View - Proposed
SCALE 1:20




7 Front of House Entrance - 3D View Exterior - Proposed

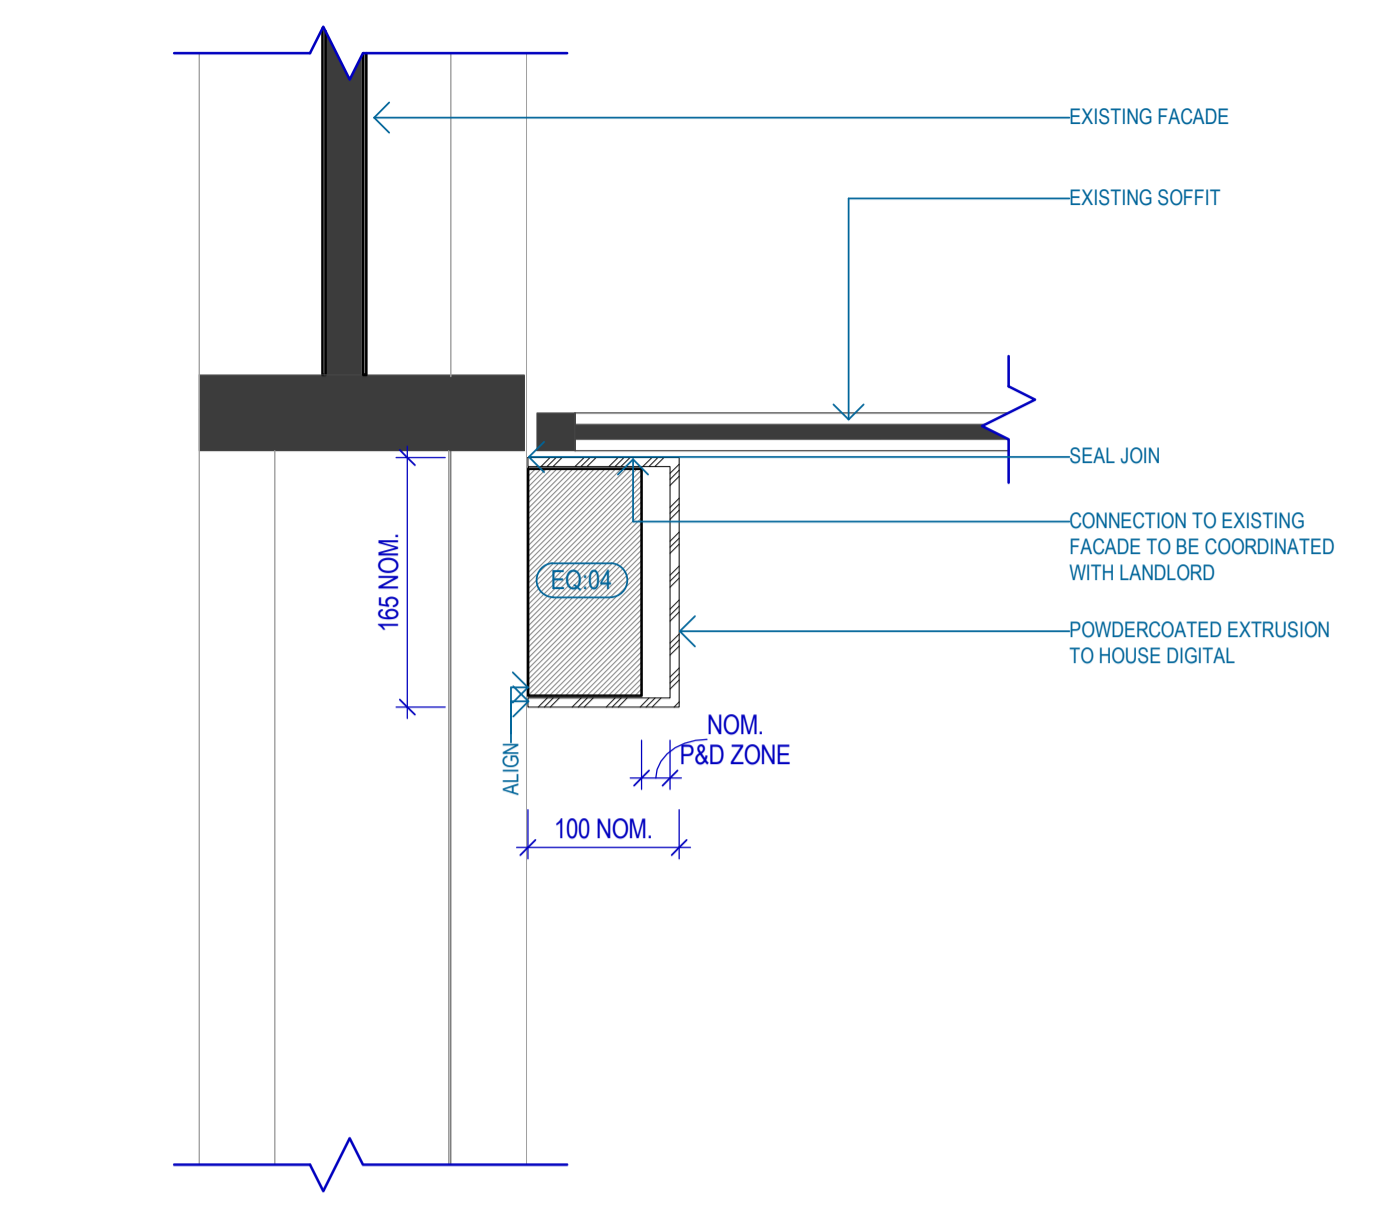


6 Front of House Entrance - Section - Digital
SCALE 1:5

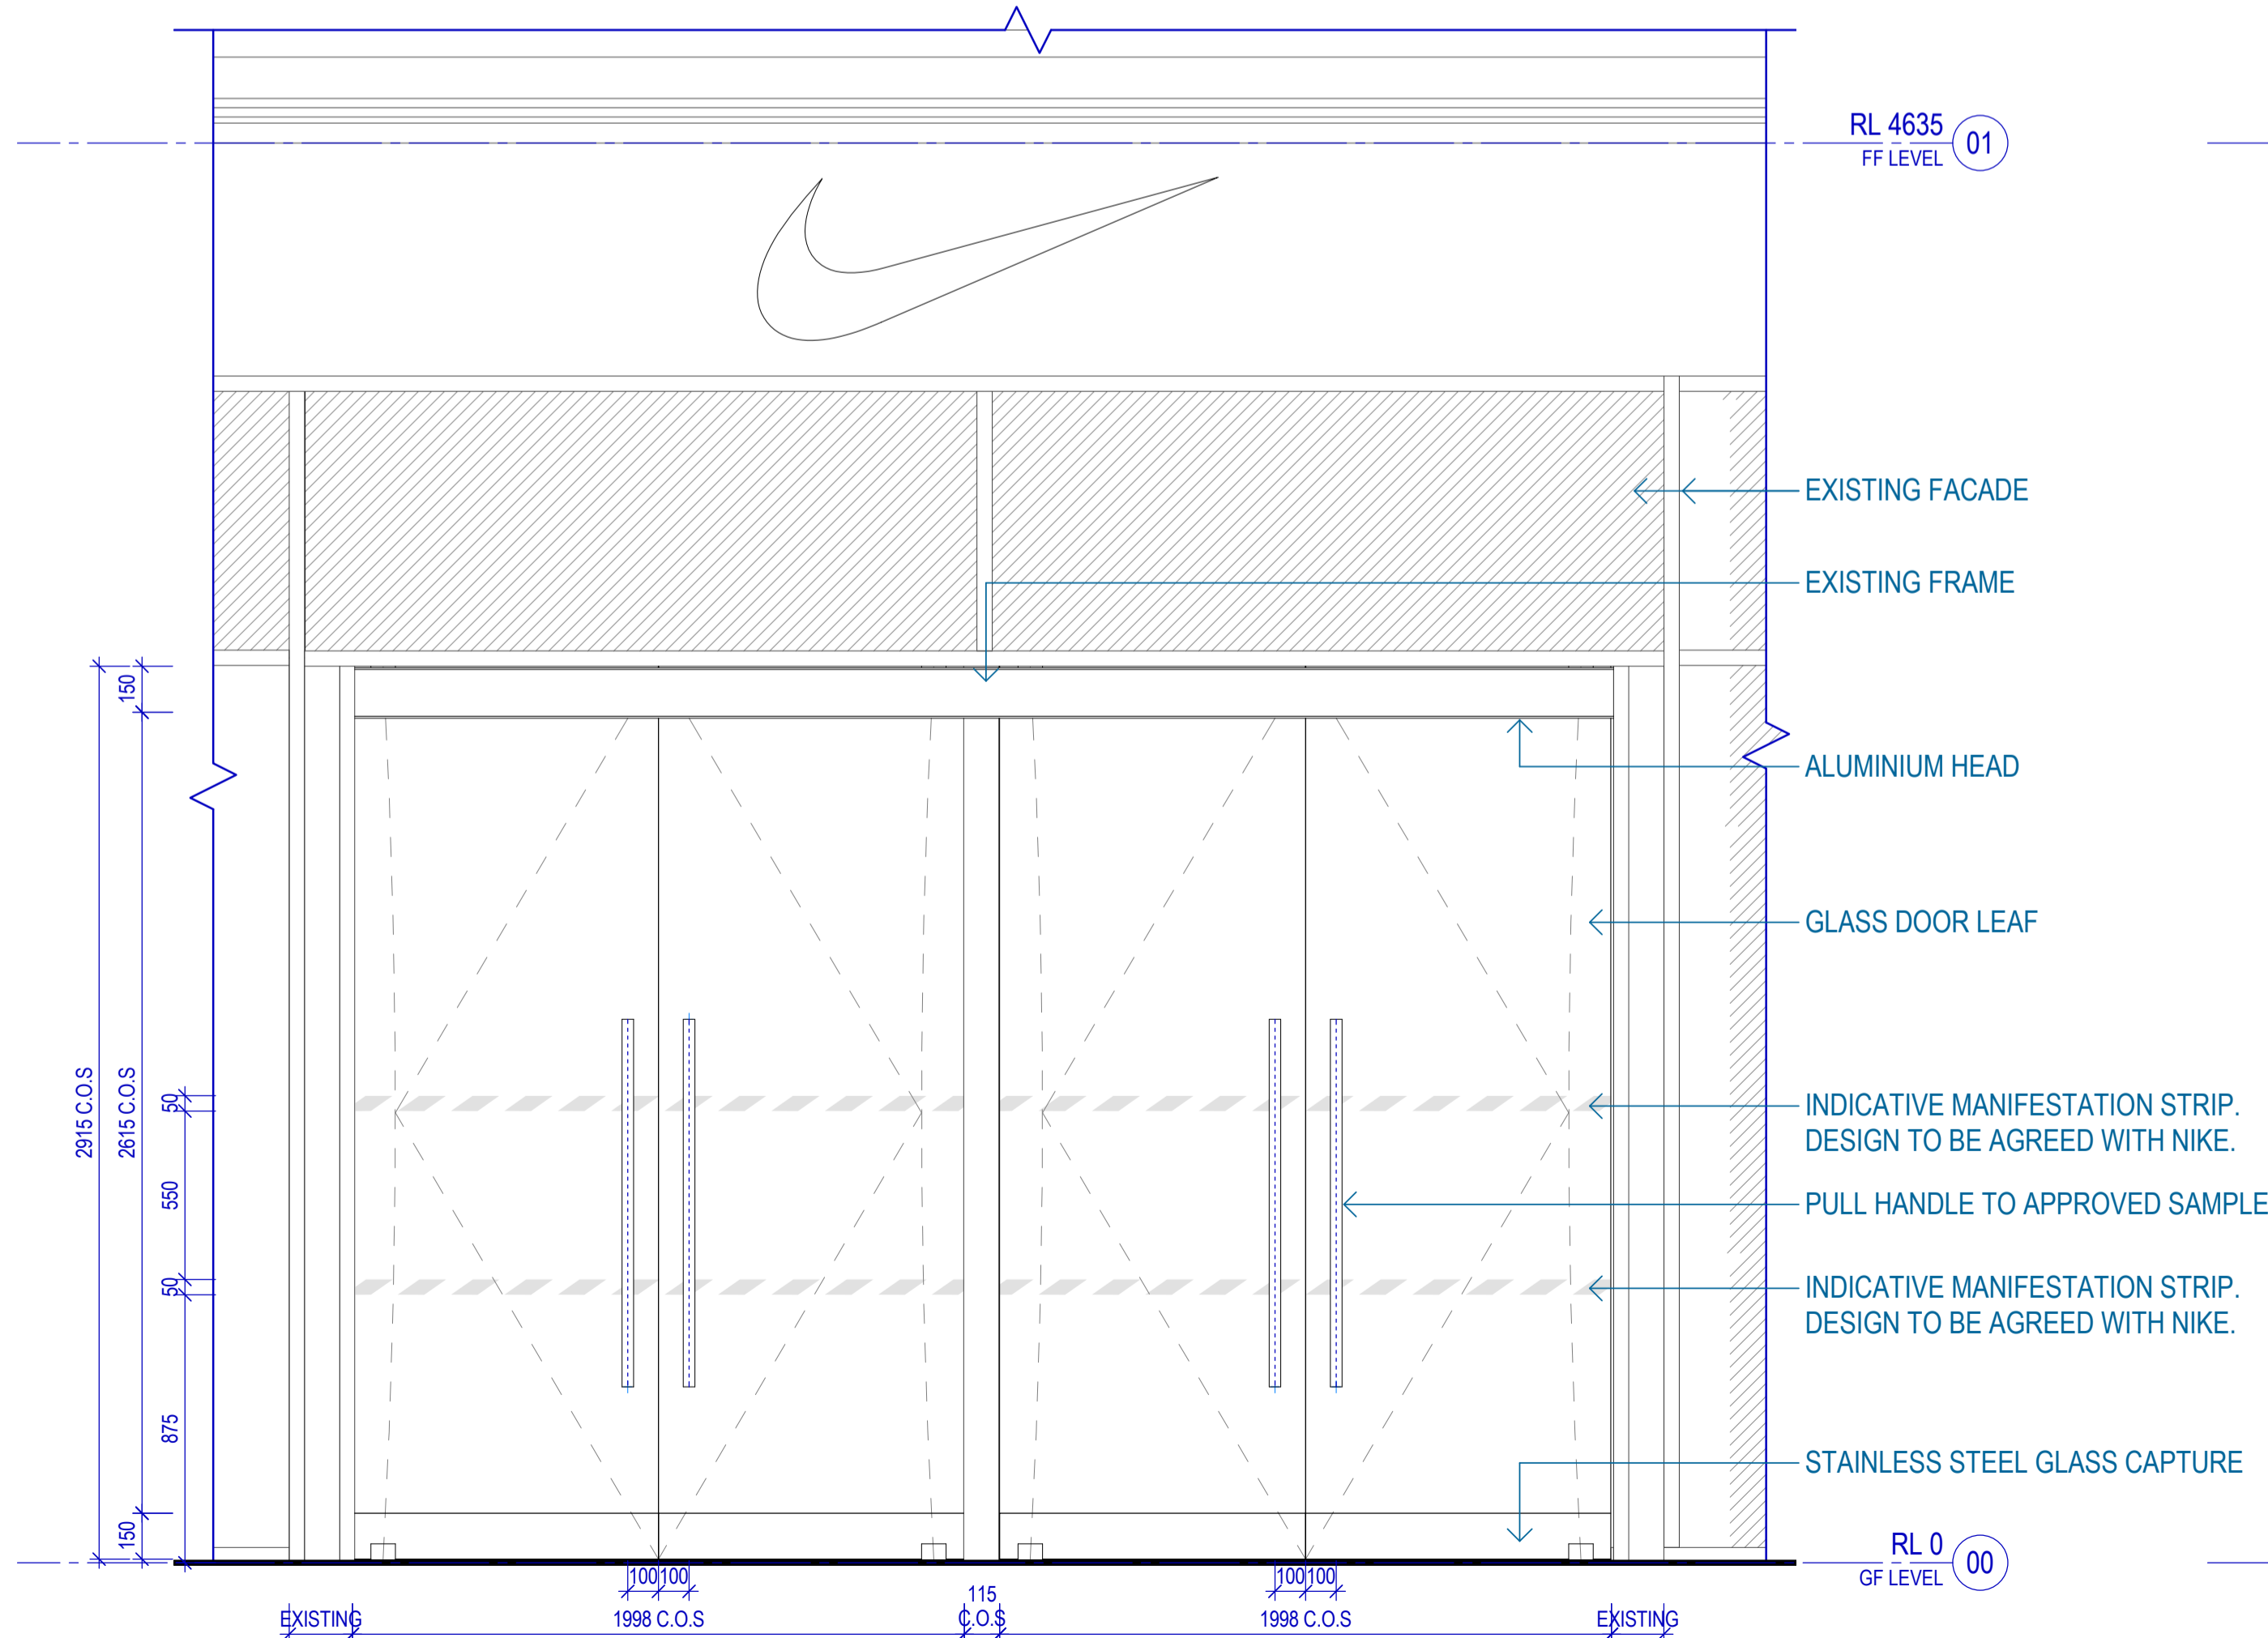


2 Front of House Entrance - Elevation - Proposed
SCALE 1:20

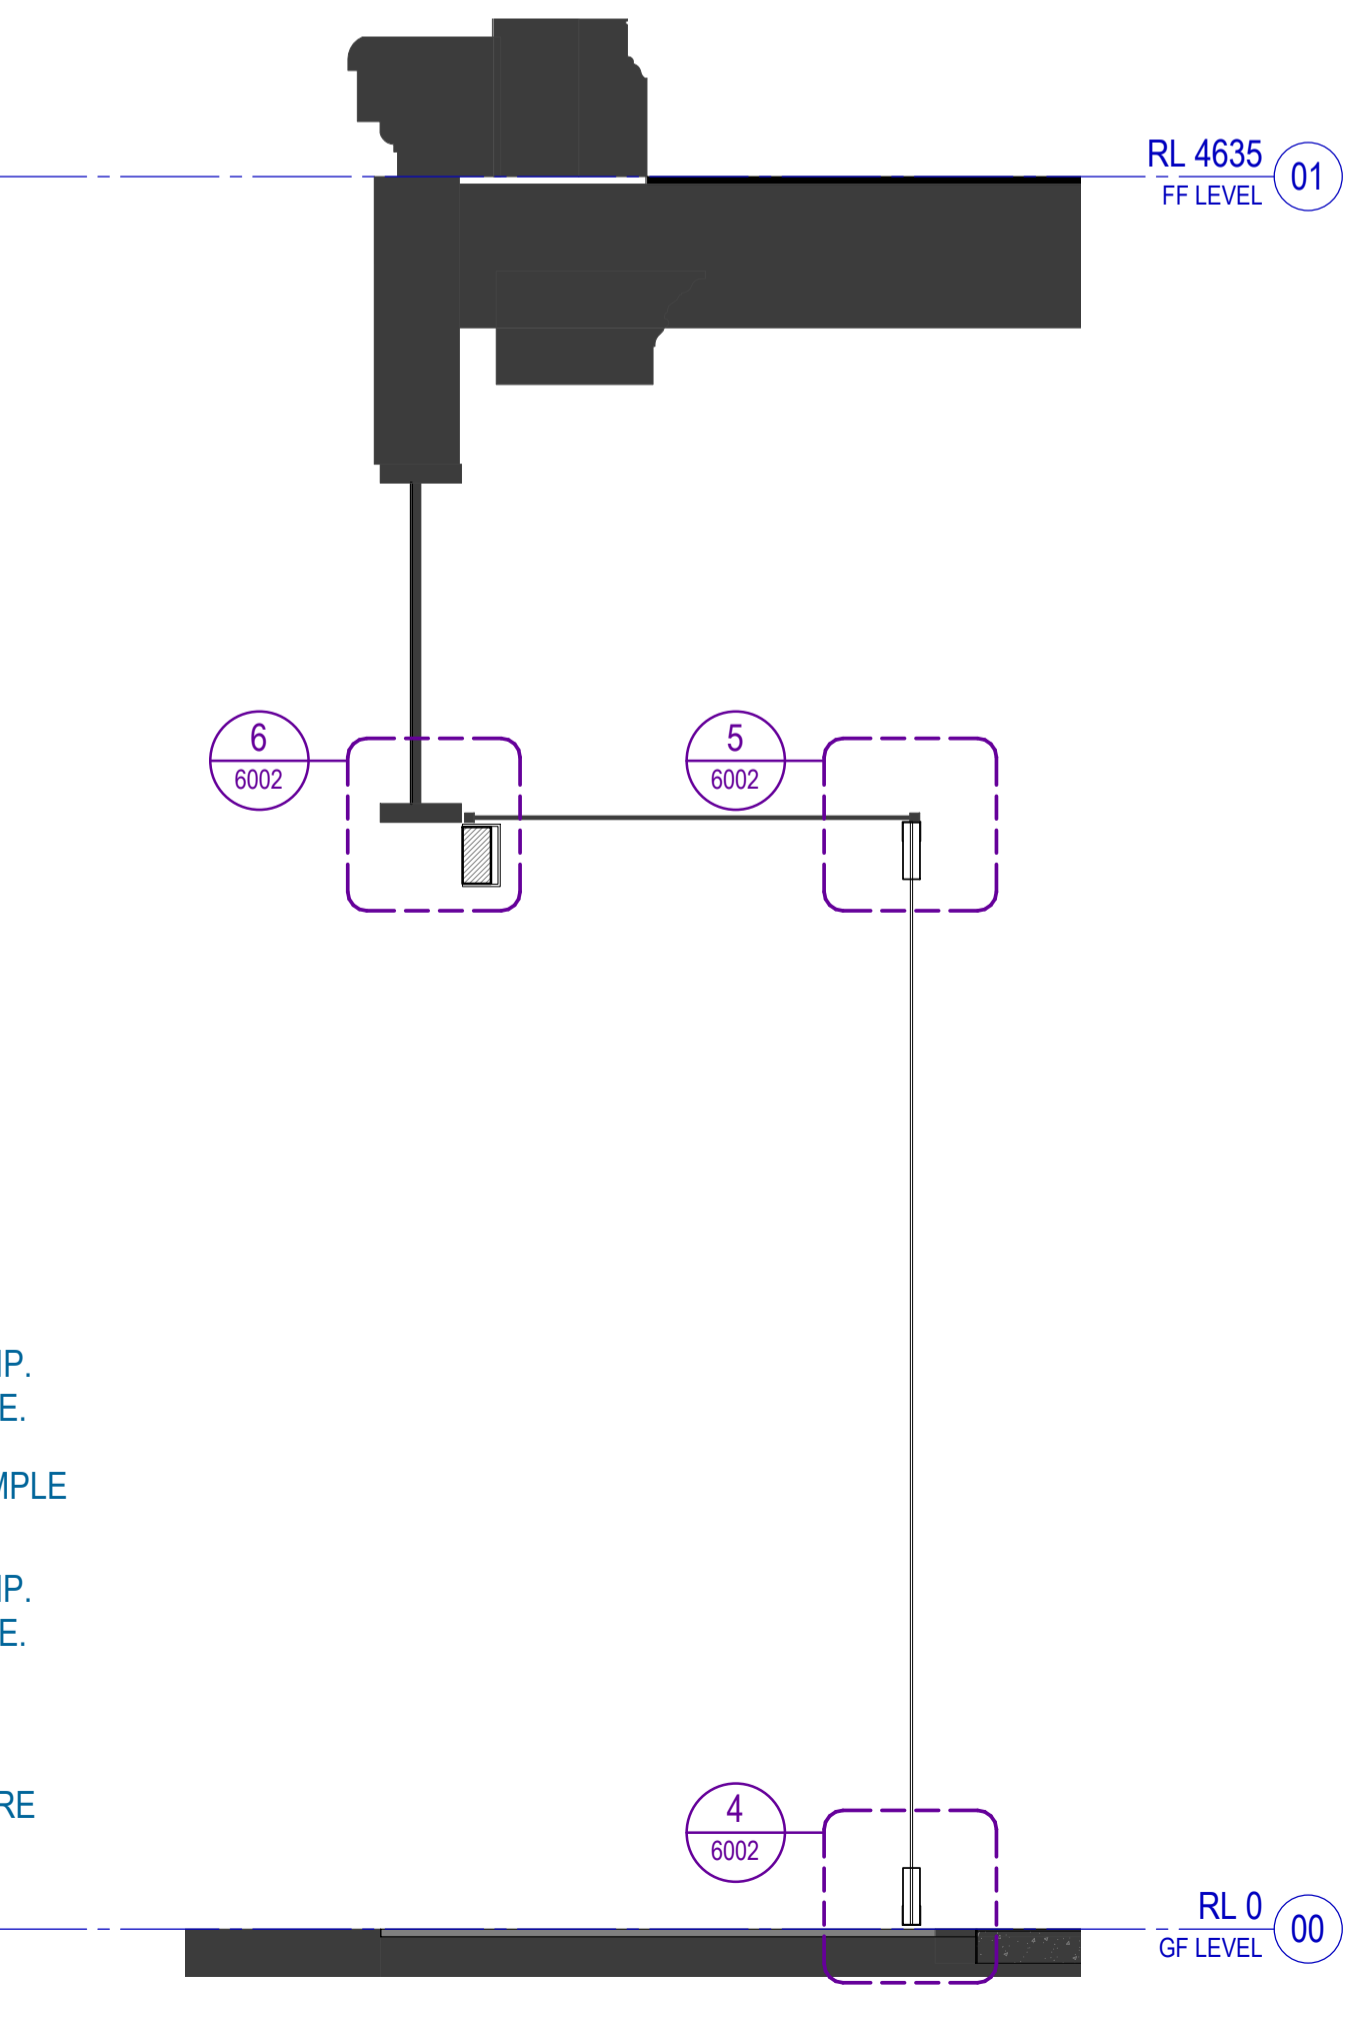

3 Front of House Entrance - Section - Proposed
SCALE 1:20

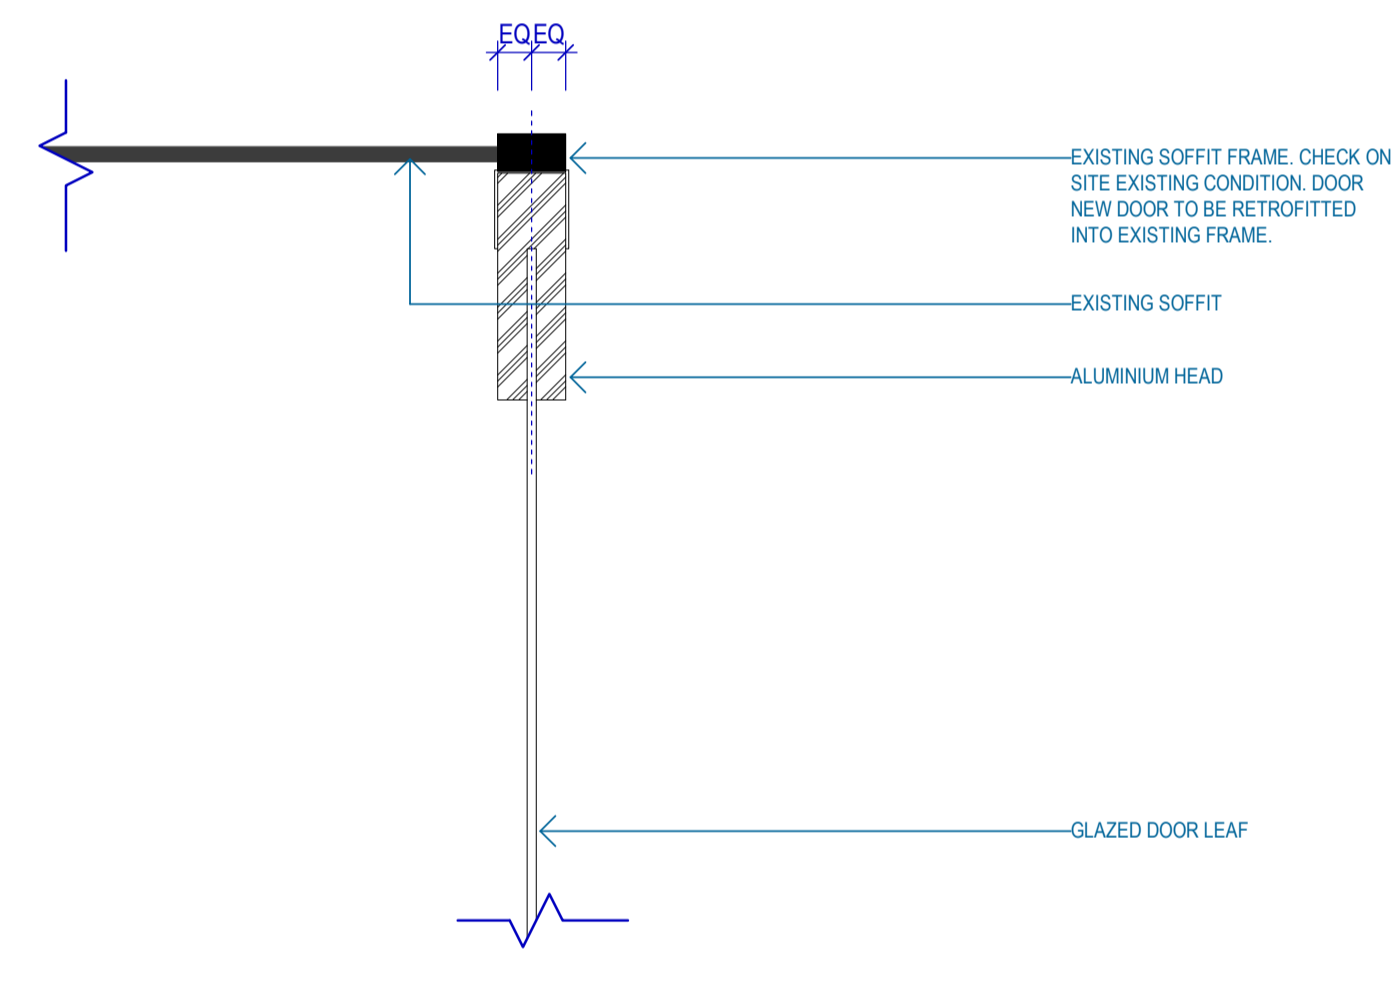

5 Front of House Entrance - Section - Head
SCALE 1:5

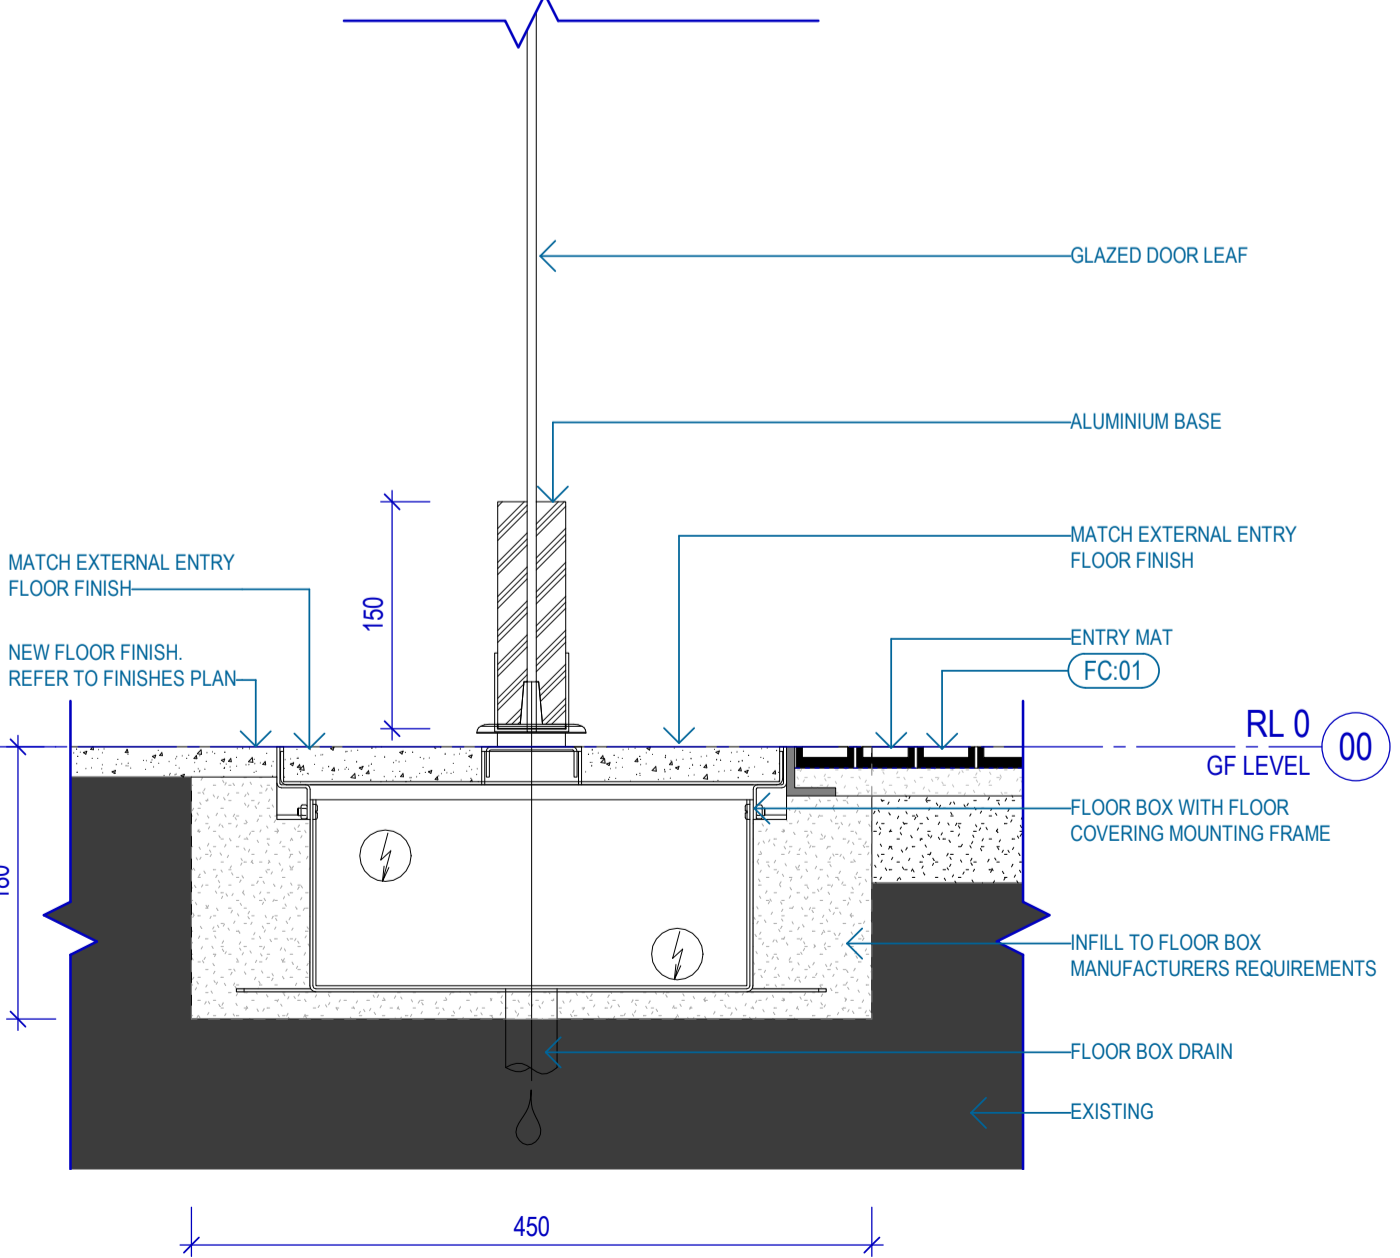

4 Front of House Entrance - Section - Base
SCALE 1:5


Recent revision history	#	Status	Description	Date
A	For Review	STAGE 3		04/08/23
B	For Review	STAGE 4 - 90%		29/09/23
C	For Tender	STAGE 4 - 100%		23/10/23
D	For Tender	STAGE 4 - Revision		03/11/23

Notes
Copyright © Woods Bagot 2018
All Rights Reserved
No material may be reproduced without prior permission
Contractor must verify all dimensions on site before commencing work or preparing shop drawings.
Do not scale drawings.

- LEGEND**
- IN ABEYANCE
 - OUT OF SCOPE
 - LENTICULAR FILM APPLIED TO INTERNAL FACE OF GLASS
 - WORKS TO BE DEMOLISHED

- NOTES**
General:
- THIS DRAWING IS CURRENT AS PER REVISION DATE AND IS INDICATIVE ONLY
 - ALL DIMENSIONS, RLS AND SERVICES LOCATIONS, BOTH VERTICAL AND HORIZONTAL, SHOWN ON DRAWINGS MUST BE CONFIRMED ON SITE PRIOR TO COMMENCING ANY WORKS. ANY DISCREPANCIES MUST BE ADVISED IMMEDIATELY.
 - TO BE READ IN CONJUNCTION WITH CONSULTANT DRAWING PACKAGES
 - UNLESS OTHERWISE NOTED, FFE INDICATIVE ONLY. REFER TO CONSULTANT LAYOUT AND SPECIFICATION.
 - DETAIL AND STRUCTURAL CONNECTION TO SUIT SITE CONDITIONS

* Not all wall types are in use - Partition buildups, unistrut system, ceilings, and floor buildups to be updated in line with consultant feedback

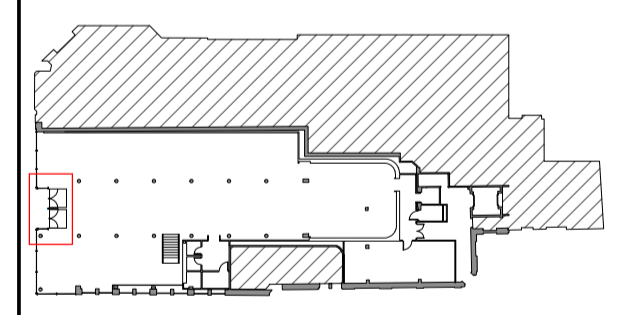

Project
NIKE GLASGOW

Client
NIKE

Issuer
W-B™ WOODS BAGOT

Project number
441047

Checked
GV

Approved
AL

Size check
25mm

Sheet size
A1

Scale
As indicated

Sheet title
Shopfront Details - Front of House Entrance Door

Sheet number
A-6002

Status
FOR TENDER

Revision
D