




01 Site Location Plan
1 : 1250

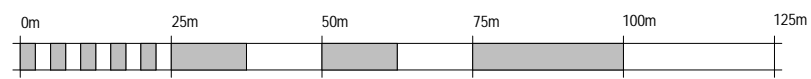

VISUAL SCALE 1:1250 @ A3

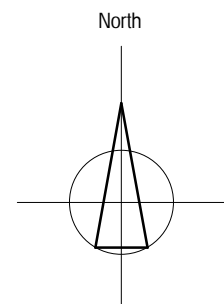

02 Site Block Plan
1 : 500

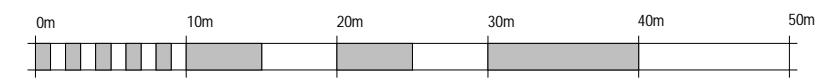

VISUAL SCALE 1:500 @ A3

Project Title
Proposed Extension and Alterations
Tamarisk, Seagrove Manor Road
Seaview, Isle of Wight PO34 5HW

Client
Mr M. & Mrs T. Pacy

Drawing Title / Description
Site Location Plans

Status Code
S0

Issue Purpose
PLANNING APPLICATION

Ref.	Date	Description	By	Ch'kd	Scale	Date	Drawn
					As indicated @ A3	2023-12-04	JQ

Project Drawing No.
PACY-001
DRAFT

This drawing has a Copyright. Permission to use is required.