


# PLAN TC 1

Block Plan  
1:500

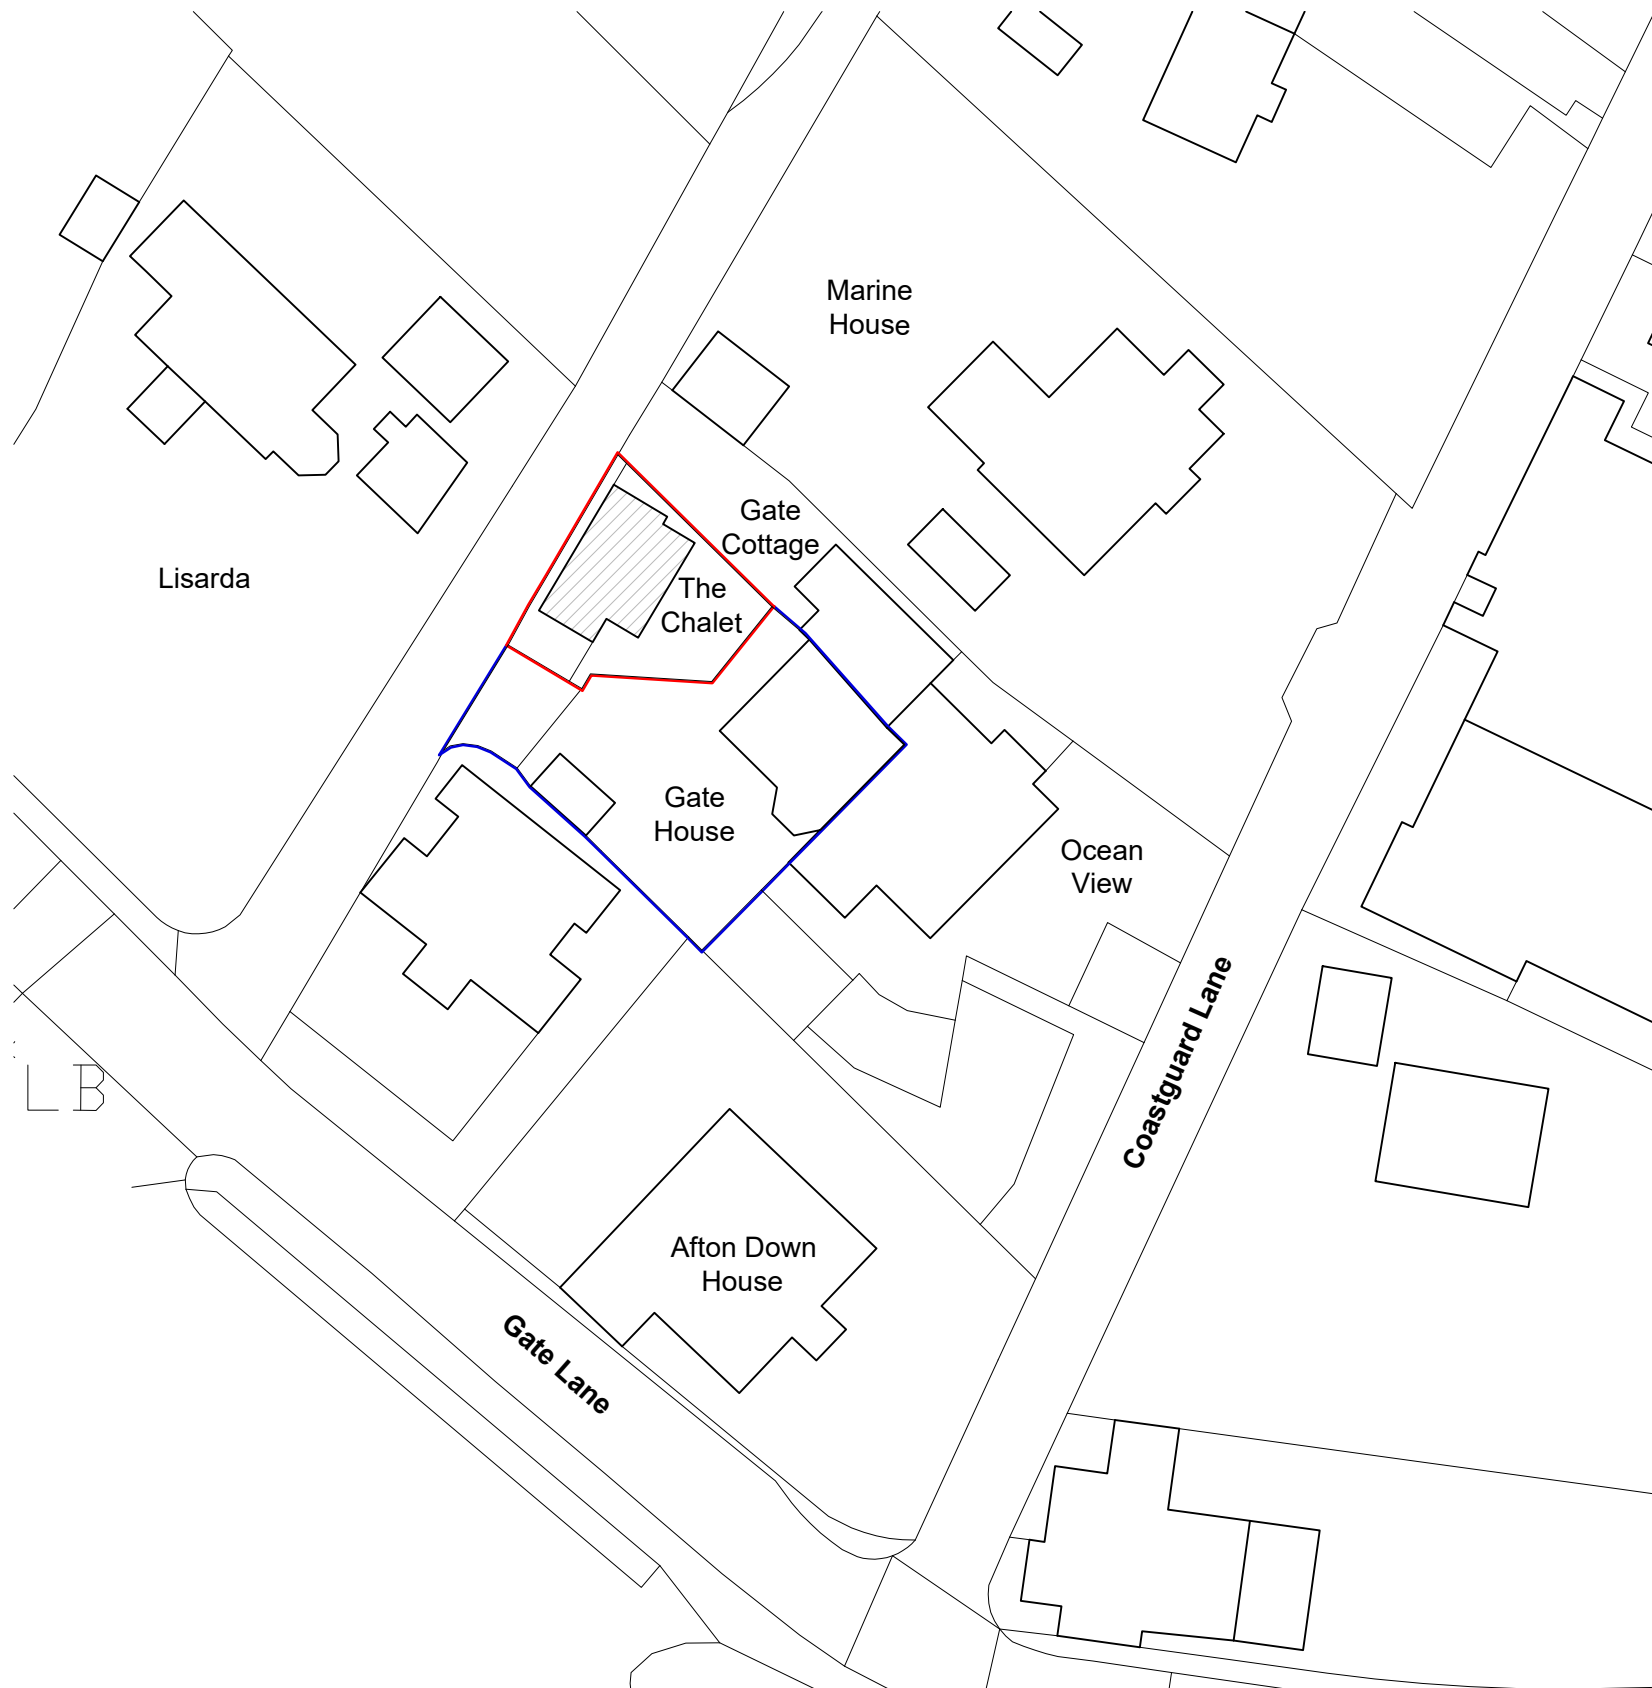

This is the exhibit of the statutory declaration of:

.....

Date: .....


This drawing is the copyright of **Arid design ltd** and may not be altered or reproduced in any way without written permission

Written dimensions to be used at all times. All dimensions to be checked on site by Contractor before commencement of the works.

This drawing is to be read in conjunction with all other relevant Consultants drawings, any discrepancy to be raised prior to commencement.

**Legend:**

- = **Property Boundary**
- = **Land Under Same Ownership**
- = **'The Chalet' at Gate House**

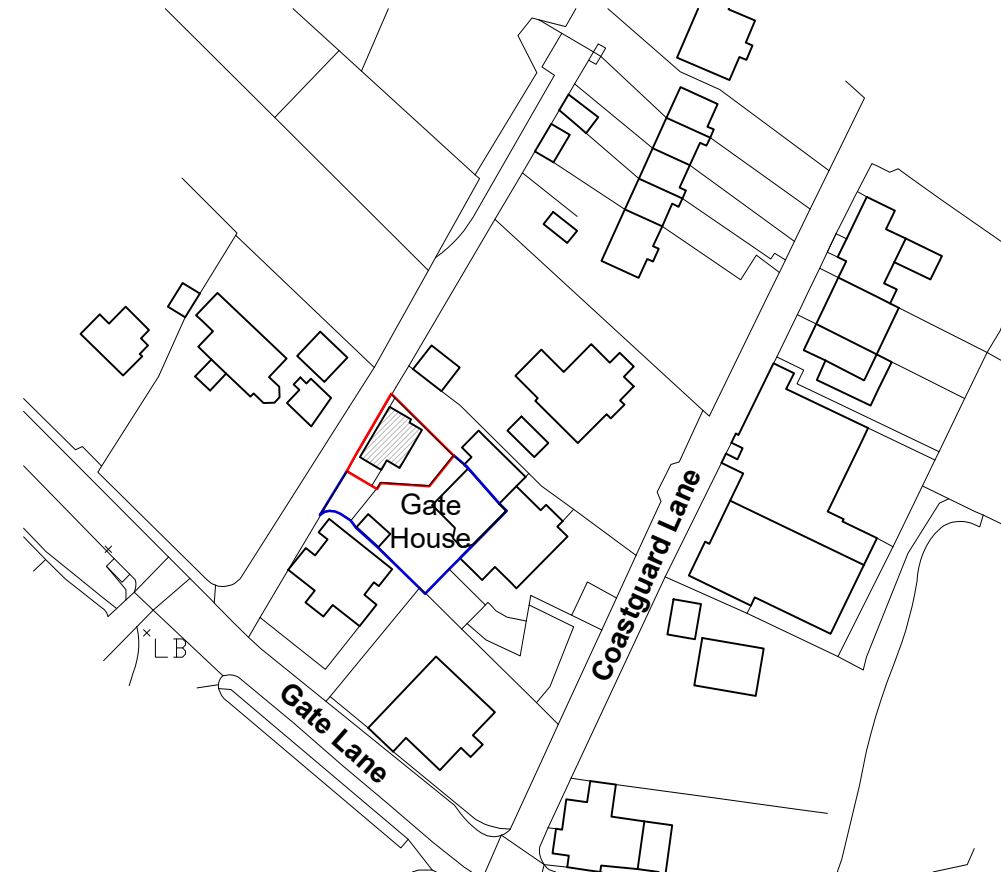

Location Plan  
1:1250



## ARID

DESIGN & MANAGEMENT  
Consultants

ARID Design Ltd  
Tel: 01983 529895  
E-mail: info@arid.uk.com

Client: Mrs Sam Mitchell  
Project: Lawful Development for 'The Chalet' at Gate House, Gate Lane, Freshwater, PO40 9QT

Drawing: PLAN TC 1

Dwg No: 351-01      Scale: As Stated@A3  
Rev: DRAFT          Date: Jan 2024