


Location Plan

Site Address: 74, West Drive, Thornton Cleveleys, FY5 2JG

Date Produced: 23-Jan-2024

Scale: 1:1250 @A4

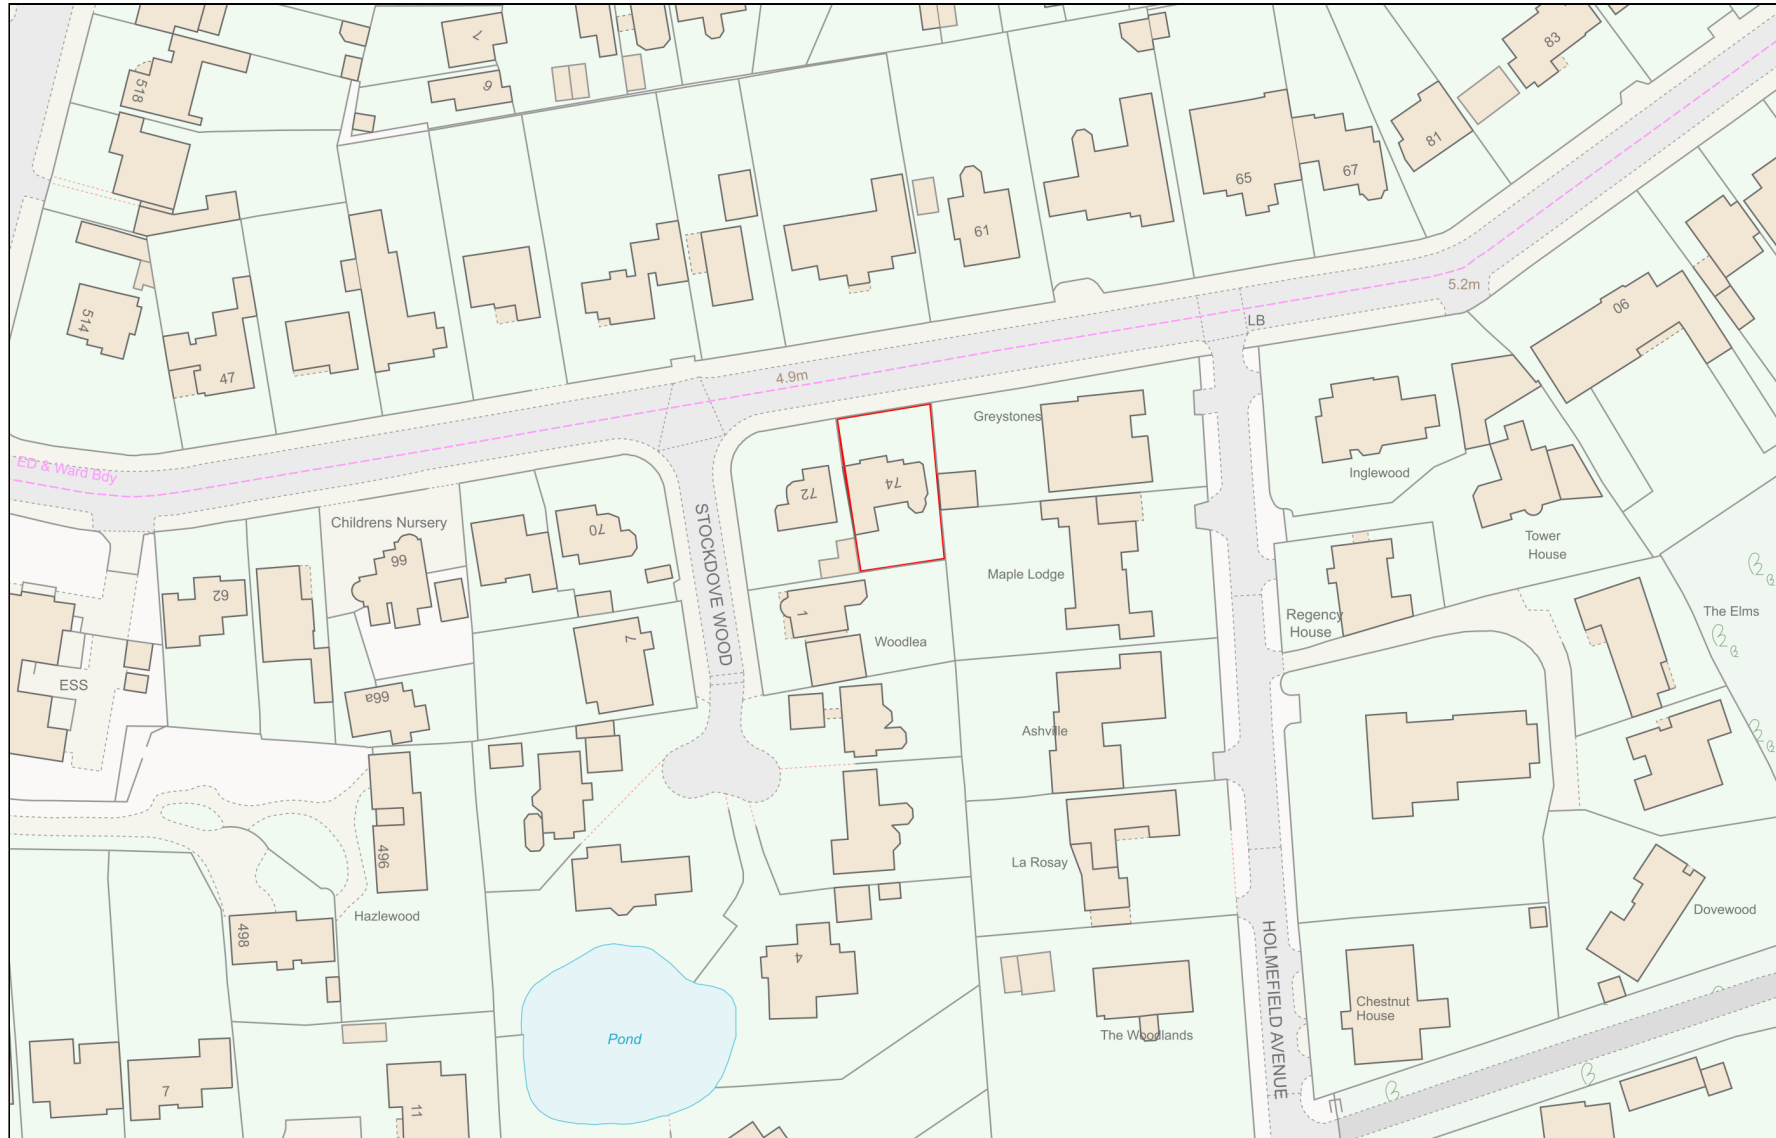

Planning Portal Reference: PP-12752176v1