



DO NOT SCALE DIMENSIONS FROM THIS DRAWING

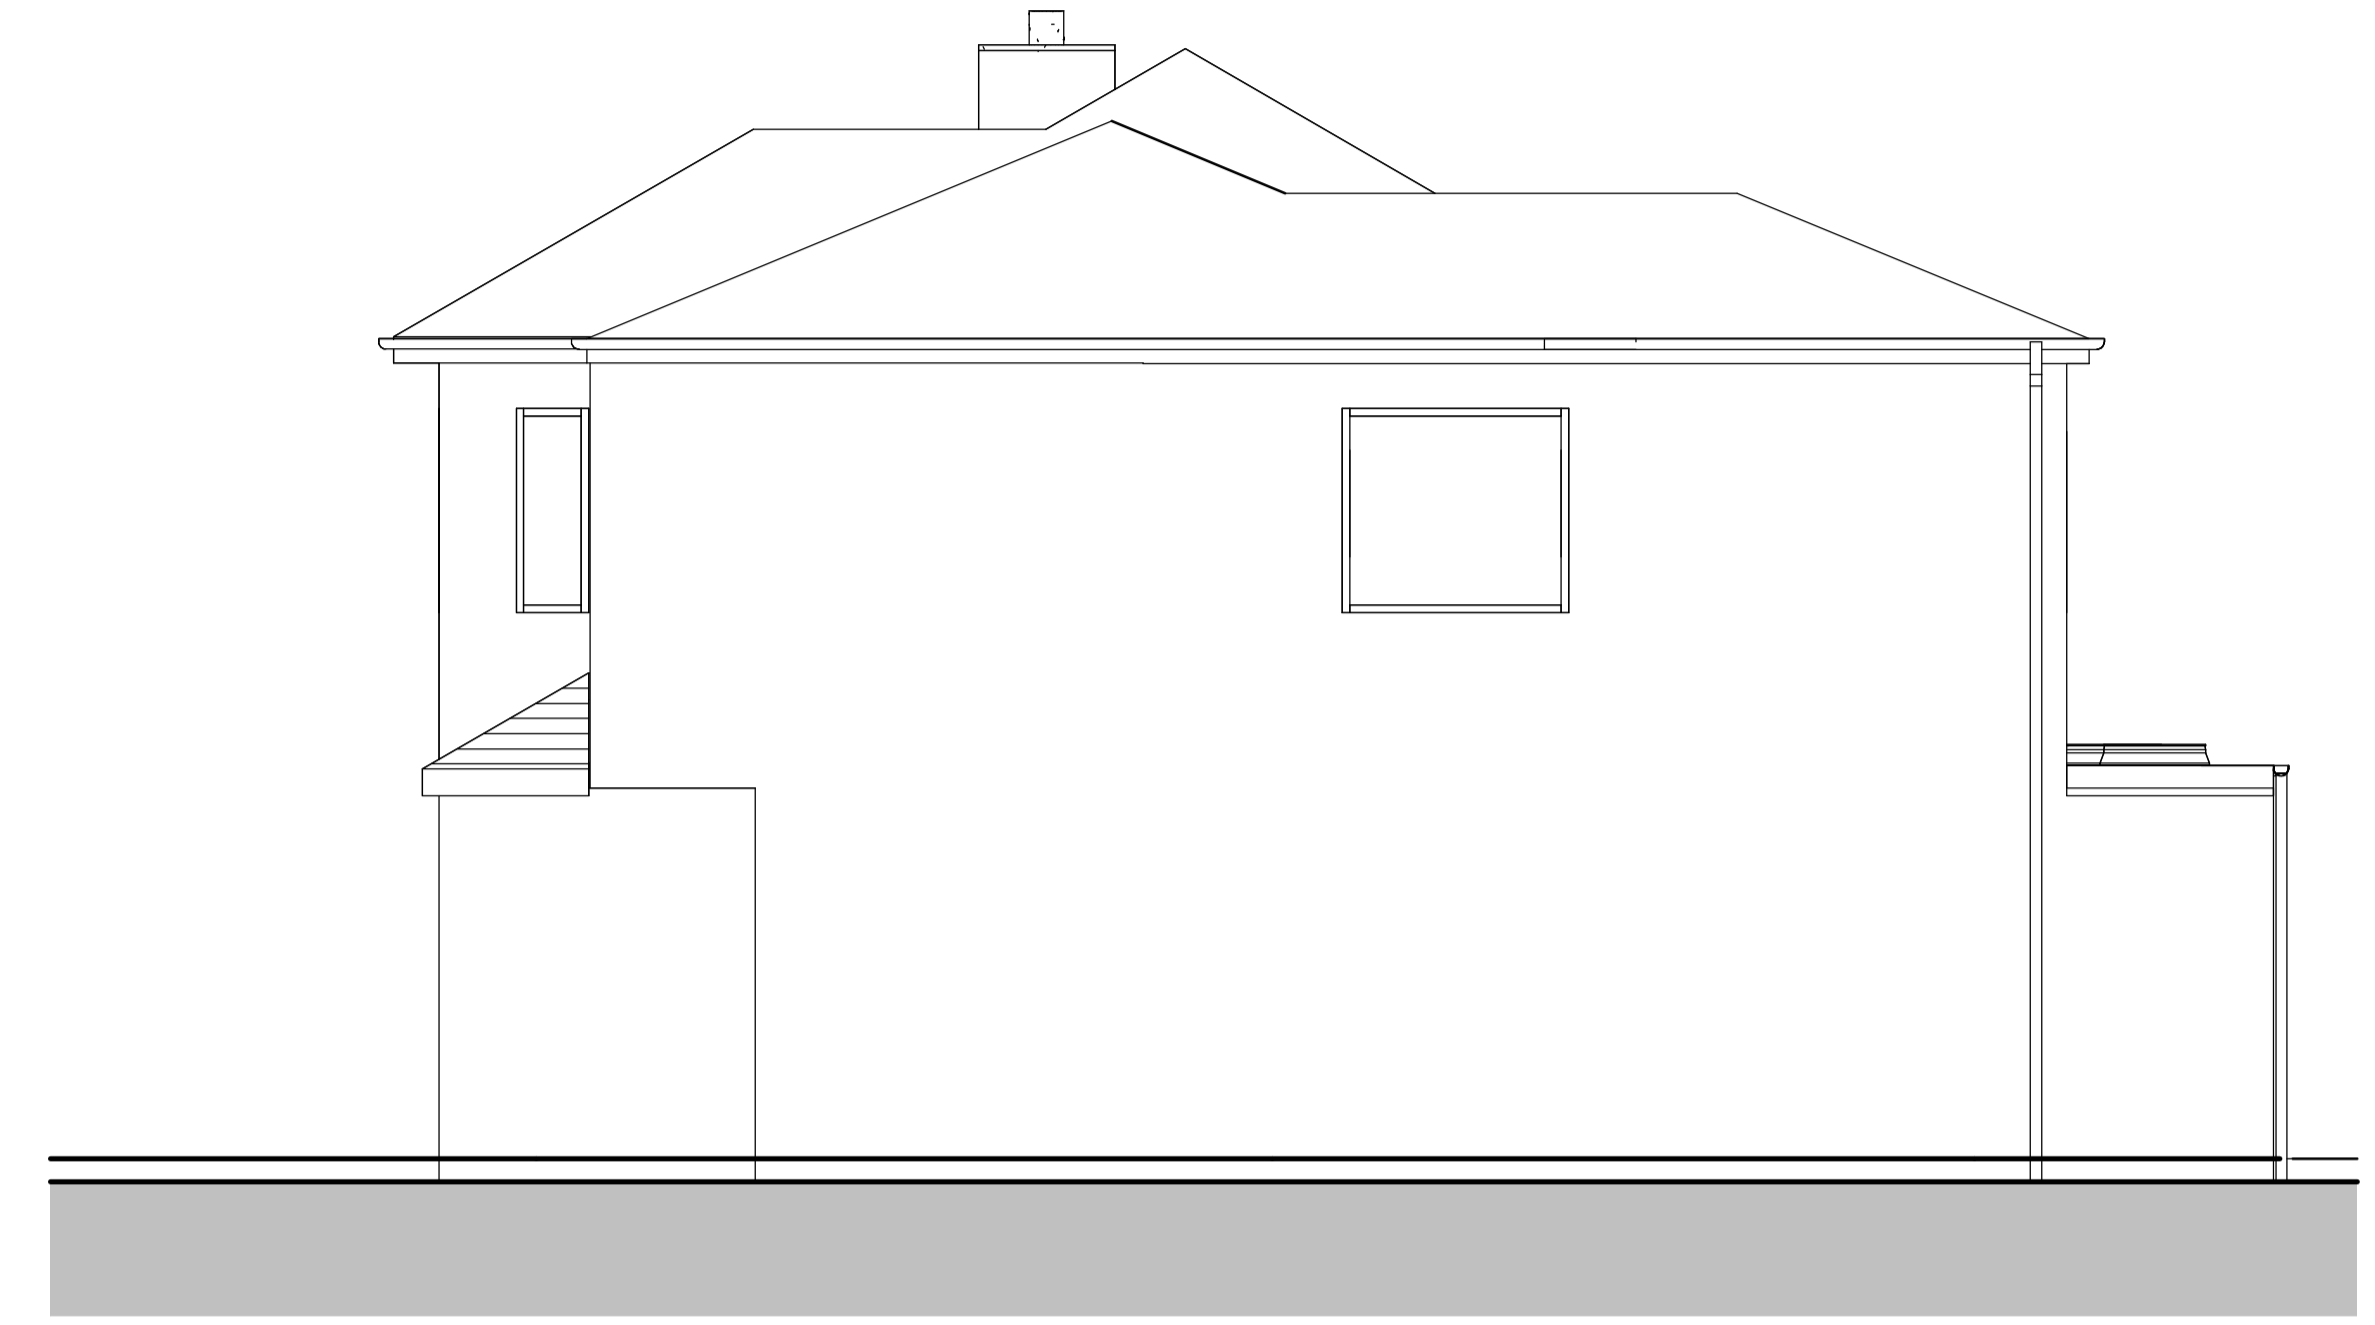


South West Existing
1 : 50



South East Existing
1 : 50

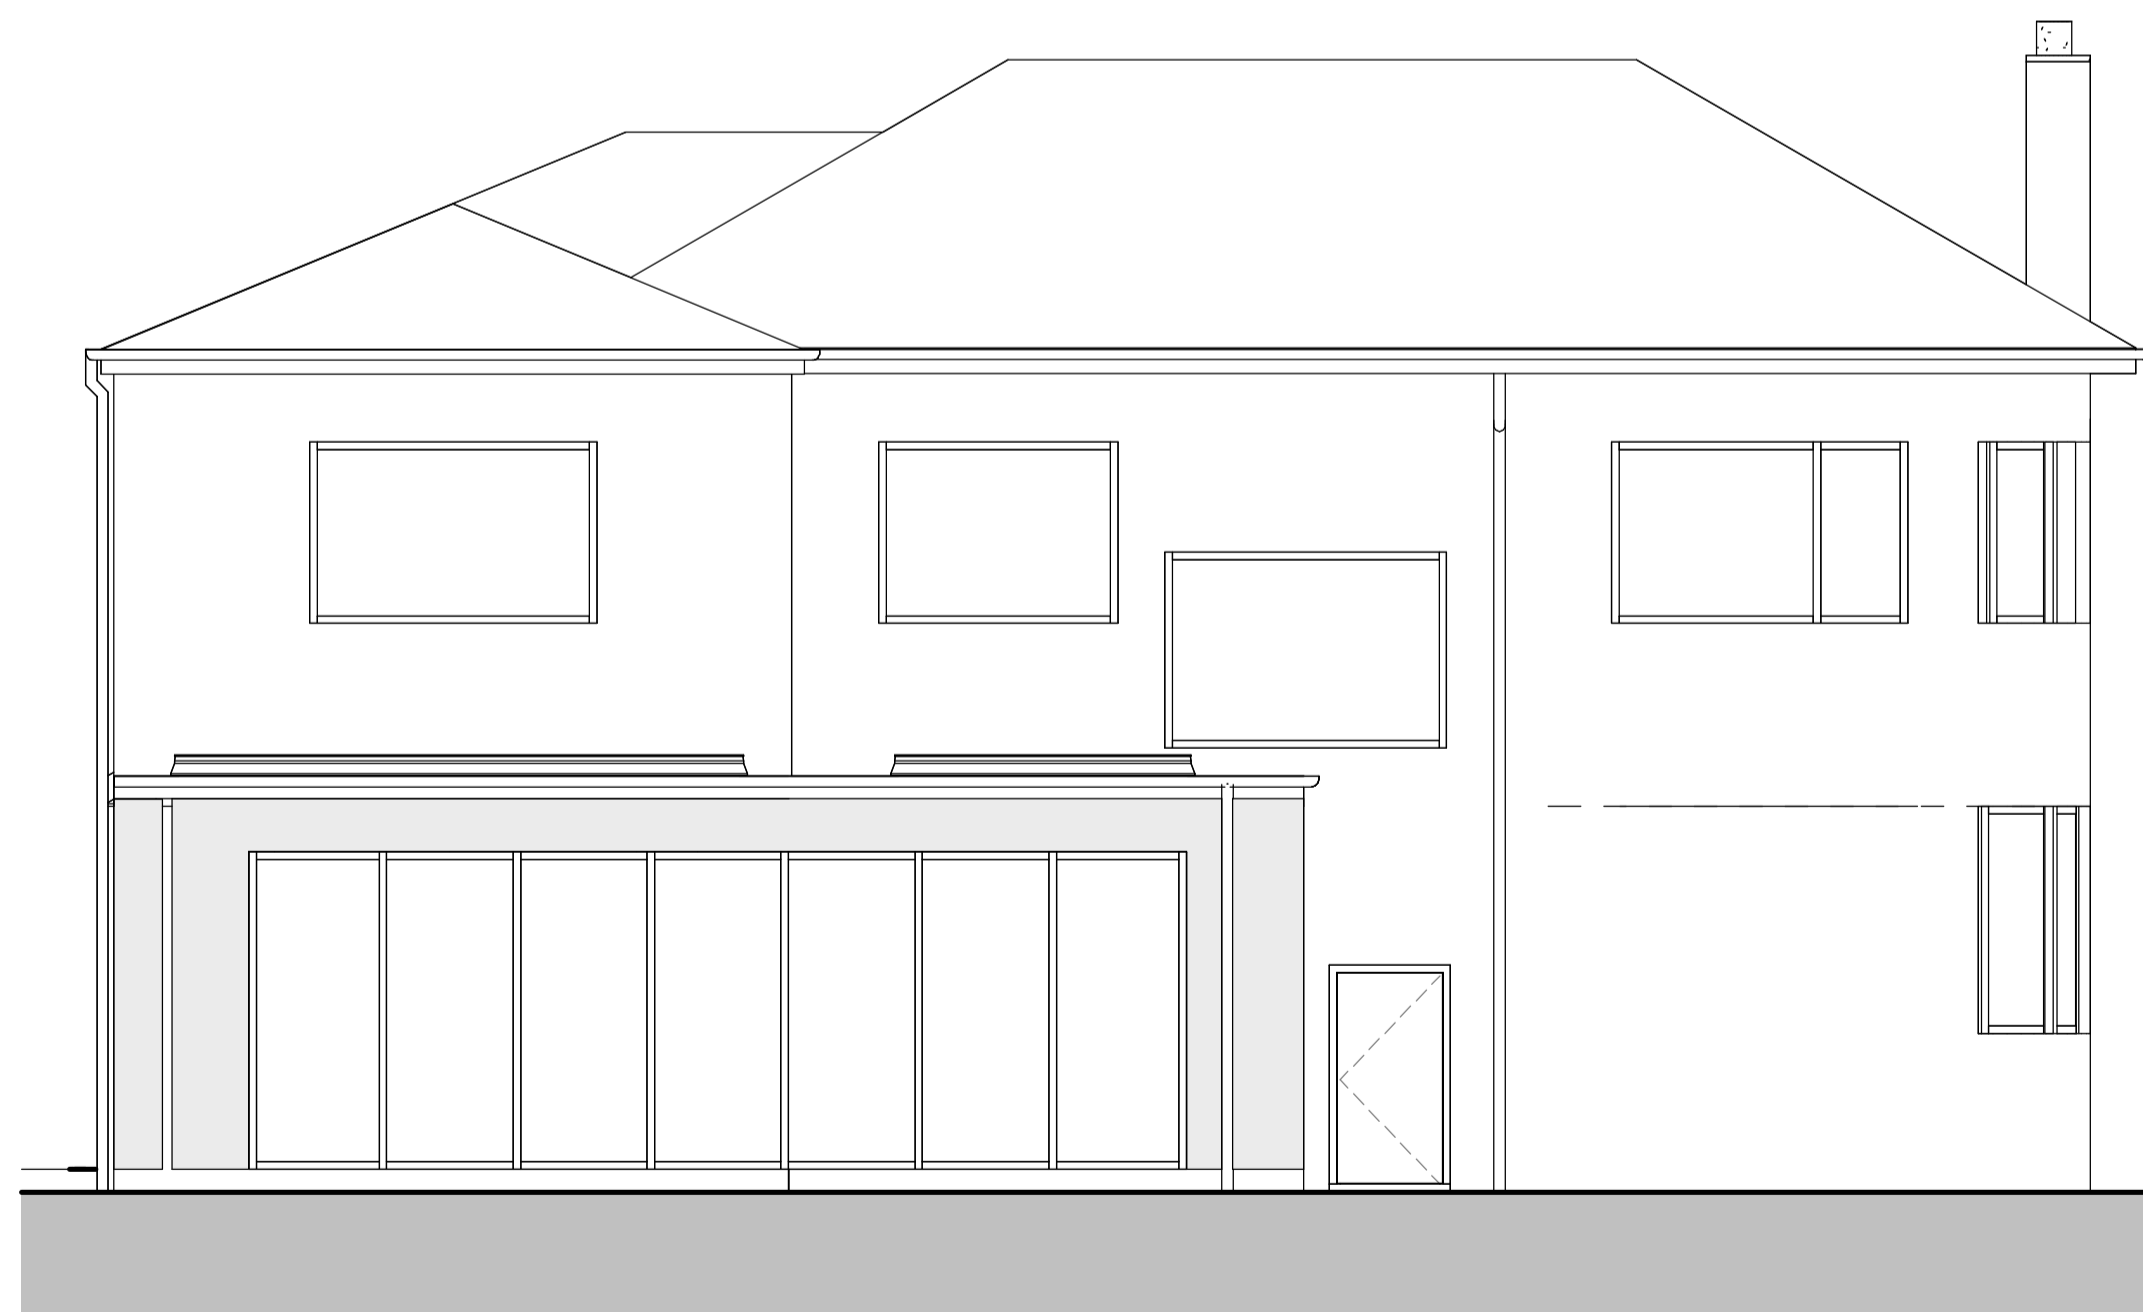

North East Existing
1 : 50

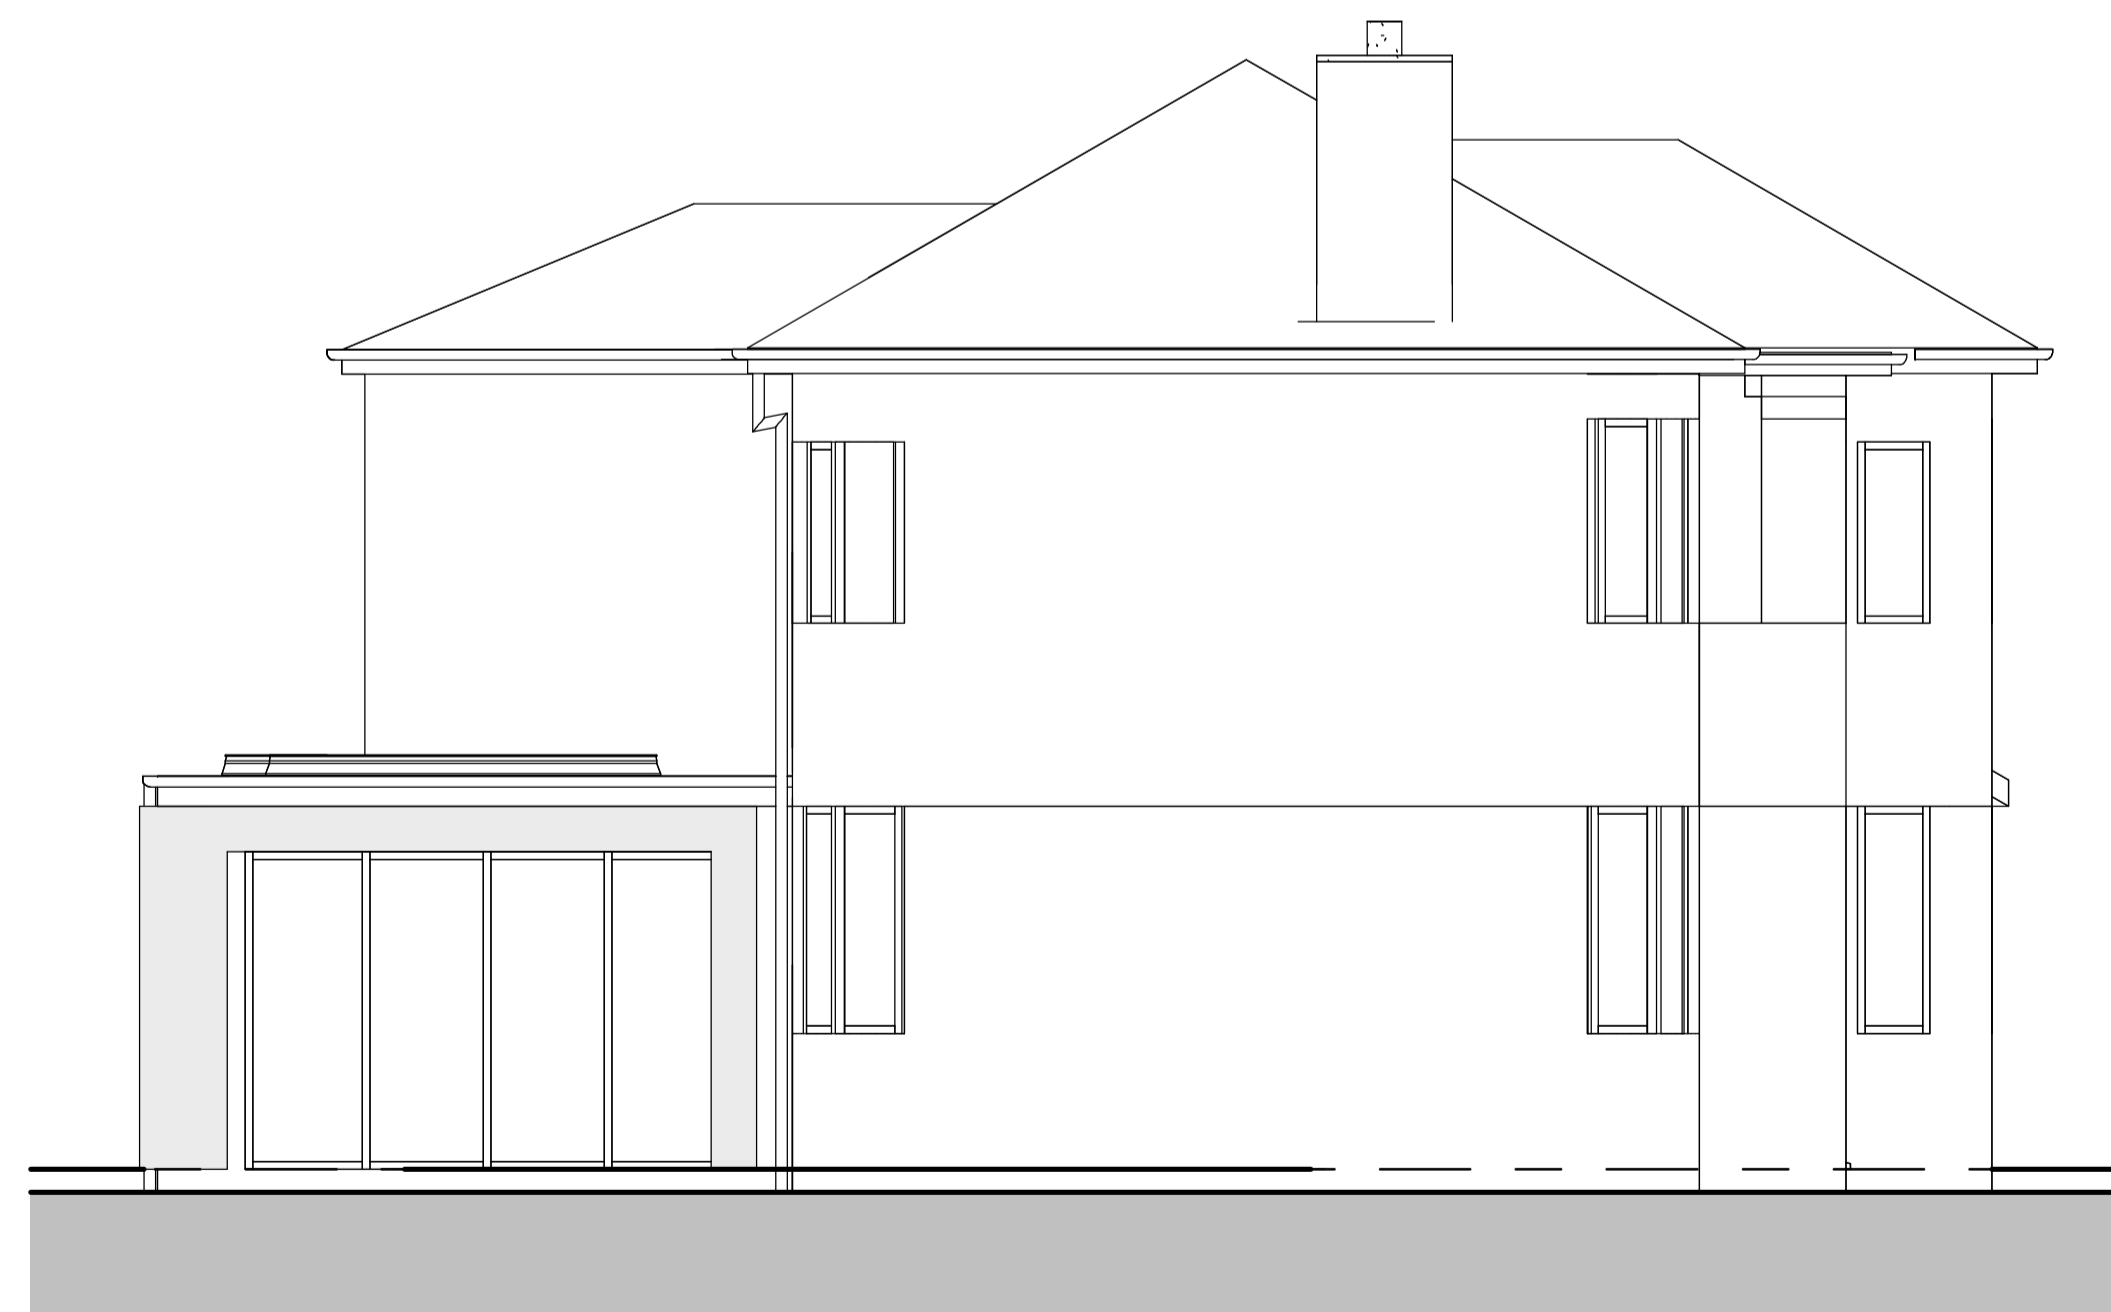

North West Existing
1 : 50

STATUS: PERMITTED DEVELOPMENT



RD-ENGINEERING
Architectural & Structural Solutions
Tel : 01257 445 010 (south)
Tel : 01253 201 485 (north)
email : info@rd-engineering.co.uk
web : www.rd-engineering.co.uk

C Simmonds

SITE:
74 West Drive,
Thornton Cleeveleys

TITLE:
Proposed Garage Extension
Existing Elevations

SCALE AT A1:	DATE:	DRAWN:	CHECKED:
1 : 50	22/01/24	SB	T.A.R
PROJECT NO:	DRAWING NO:	REVISION:	
2195	02		