





DO NOT SCALE DIMENSIONS FROM THIS DRAWING

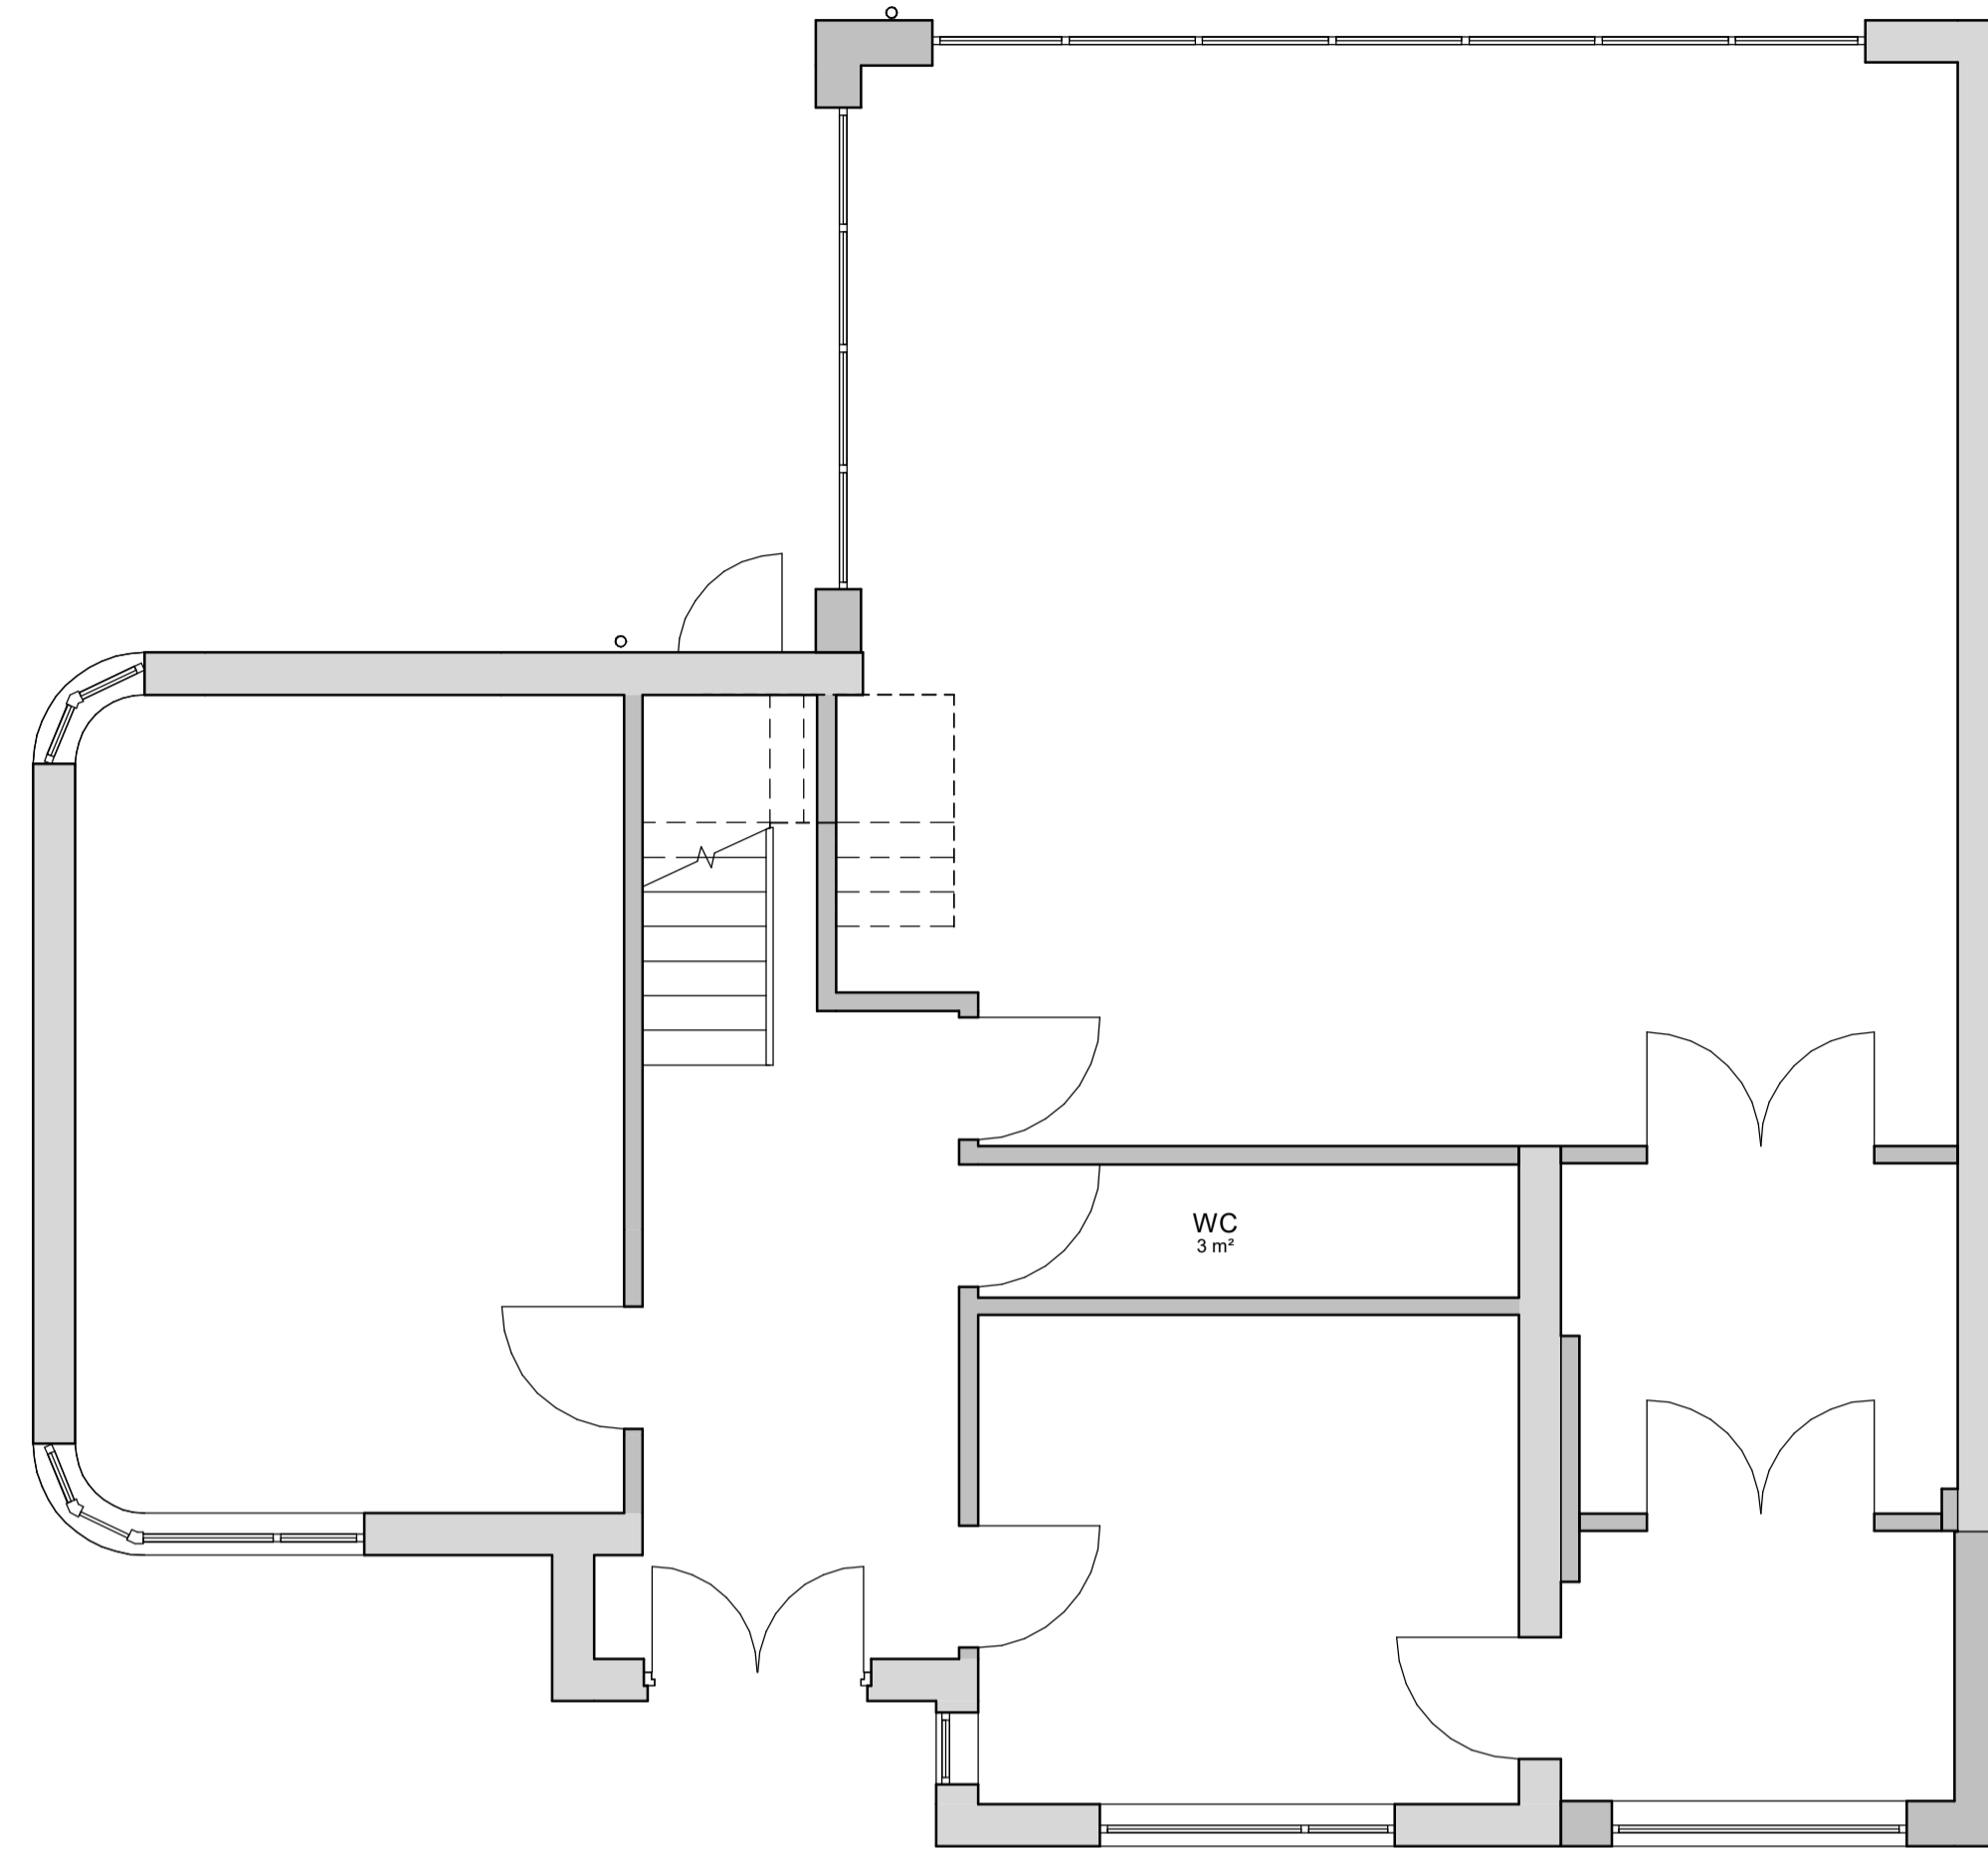

GF Existing
1 : 50

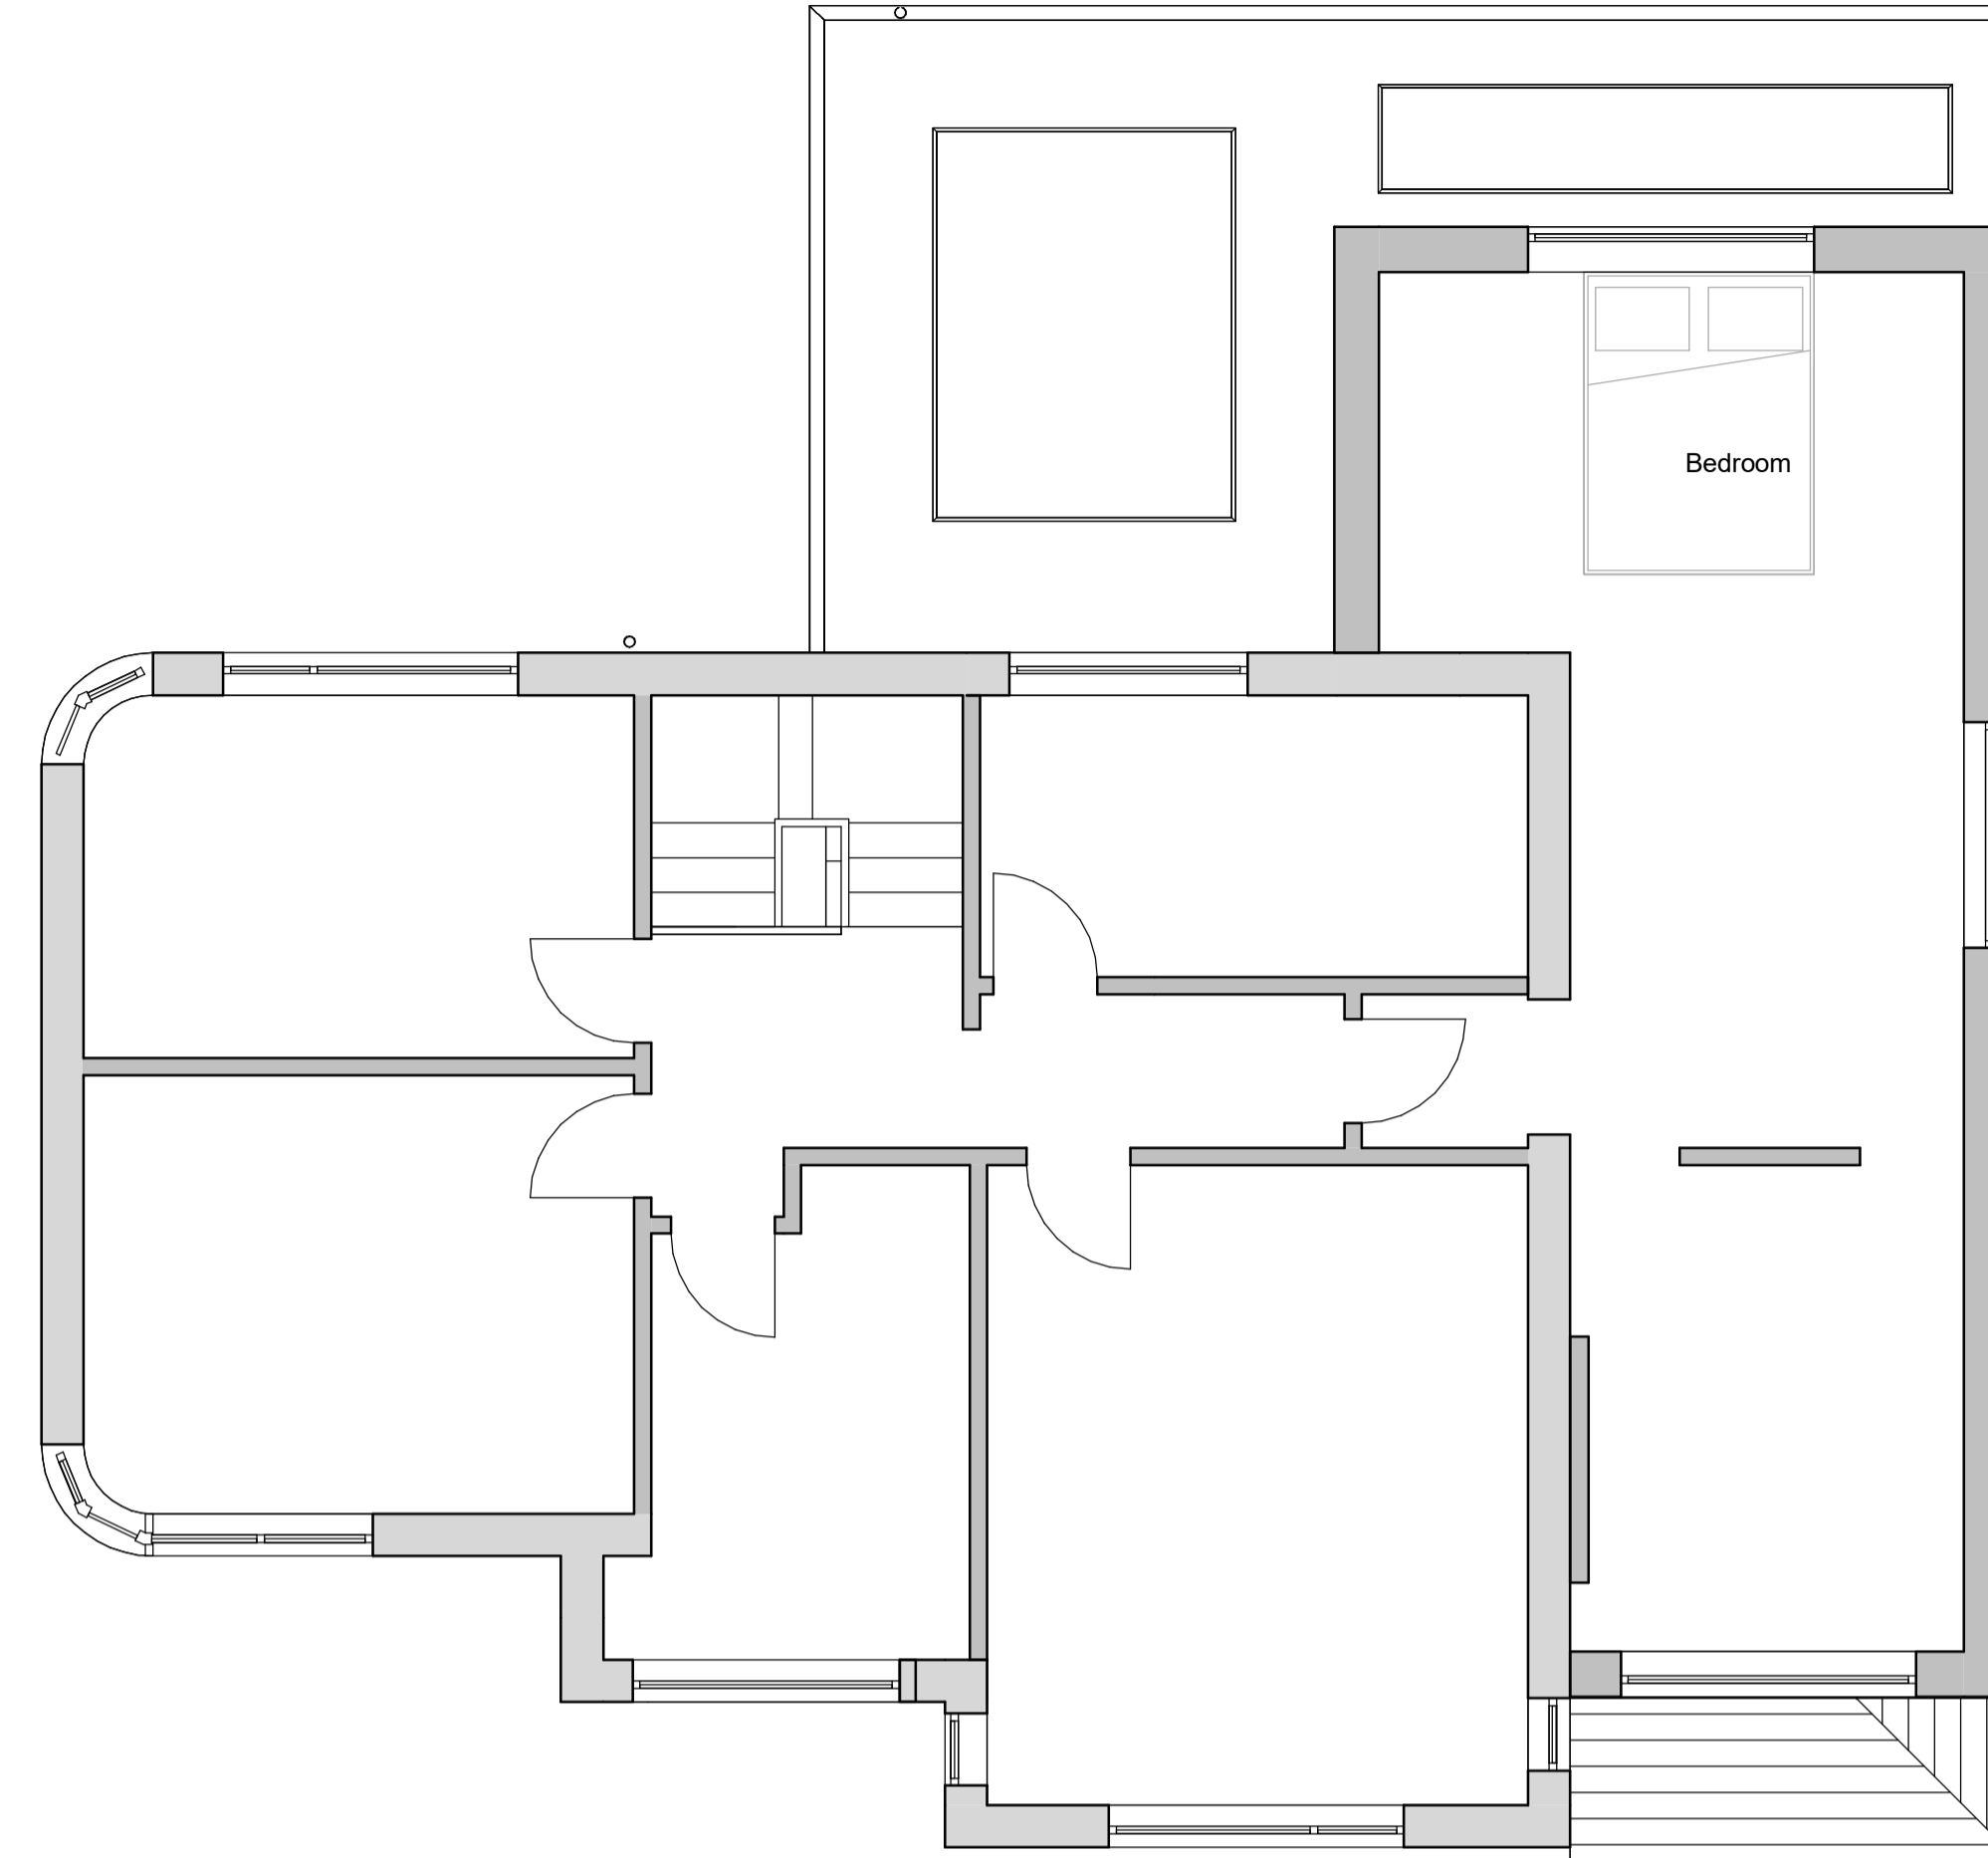

FF Existing
1 : 50

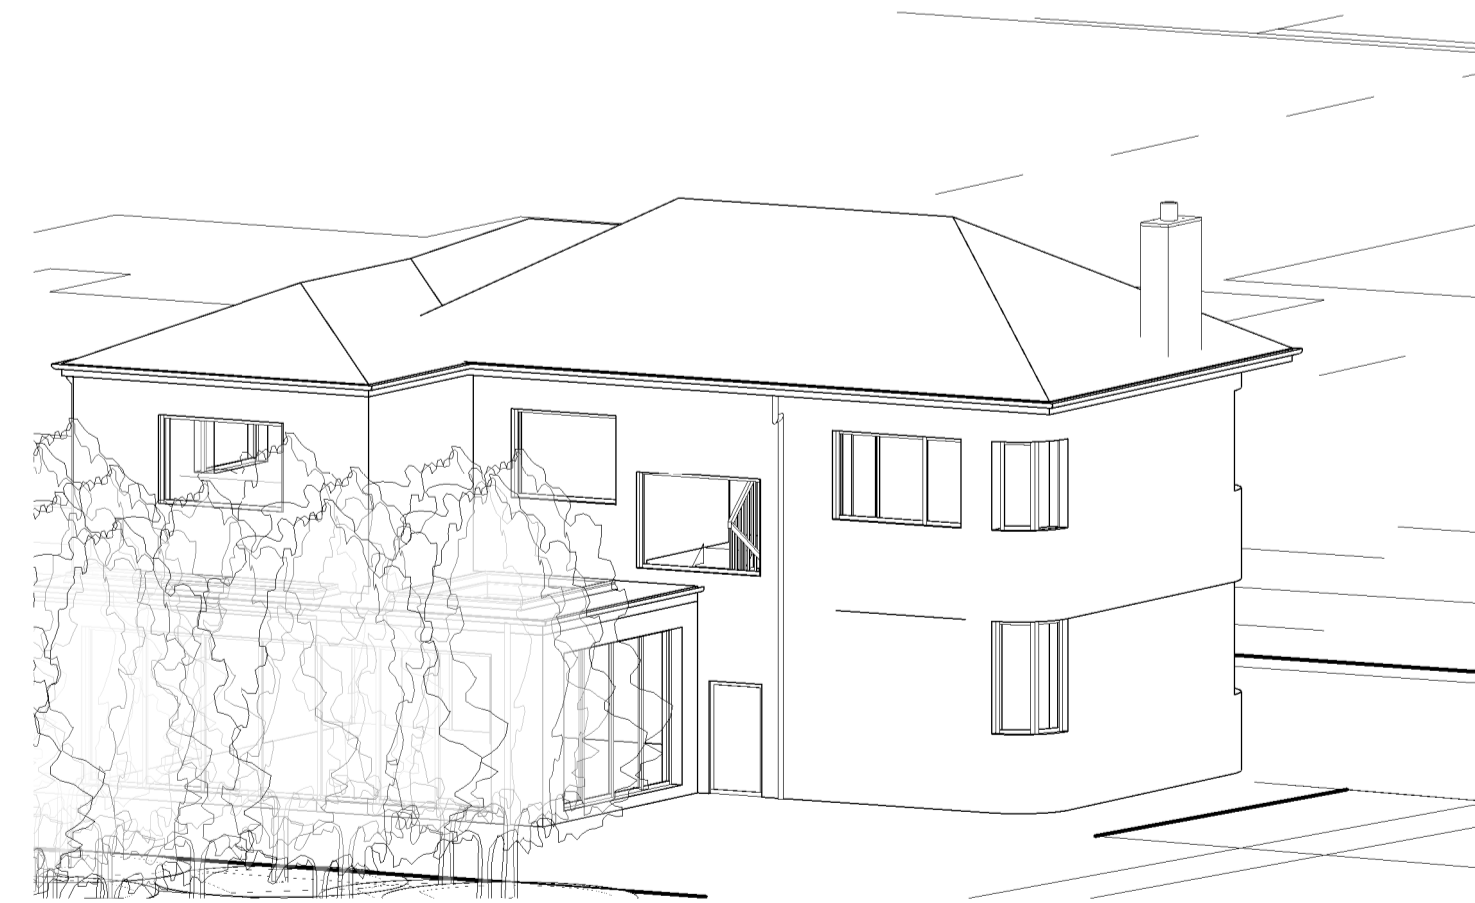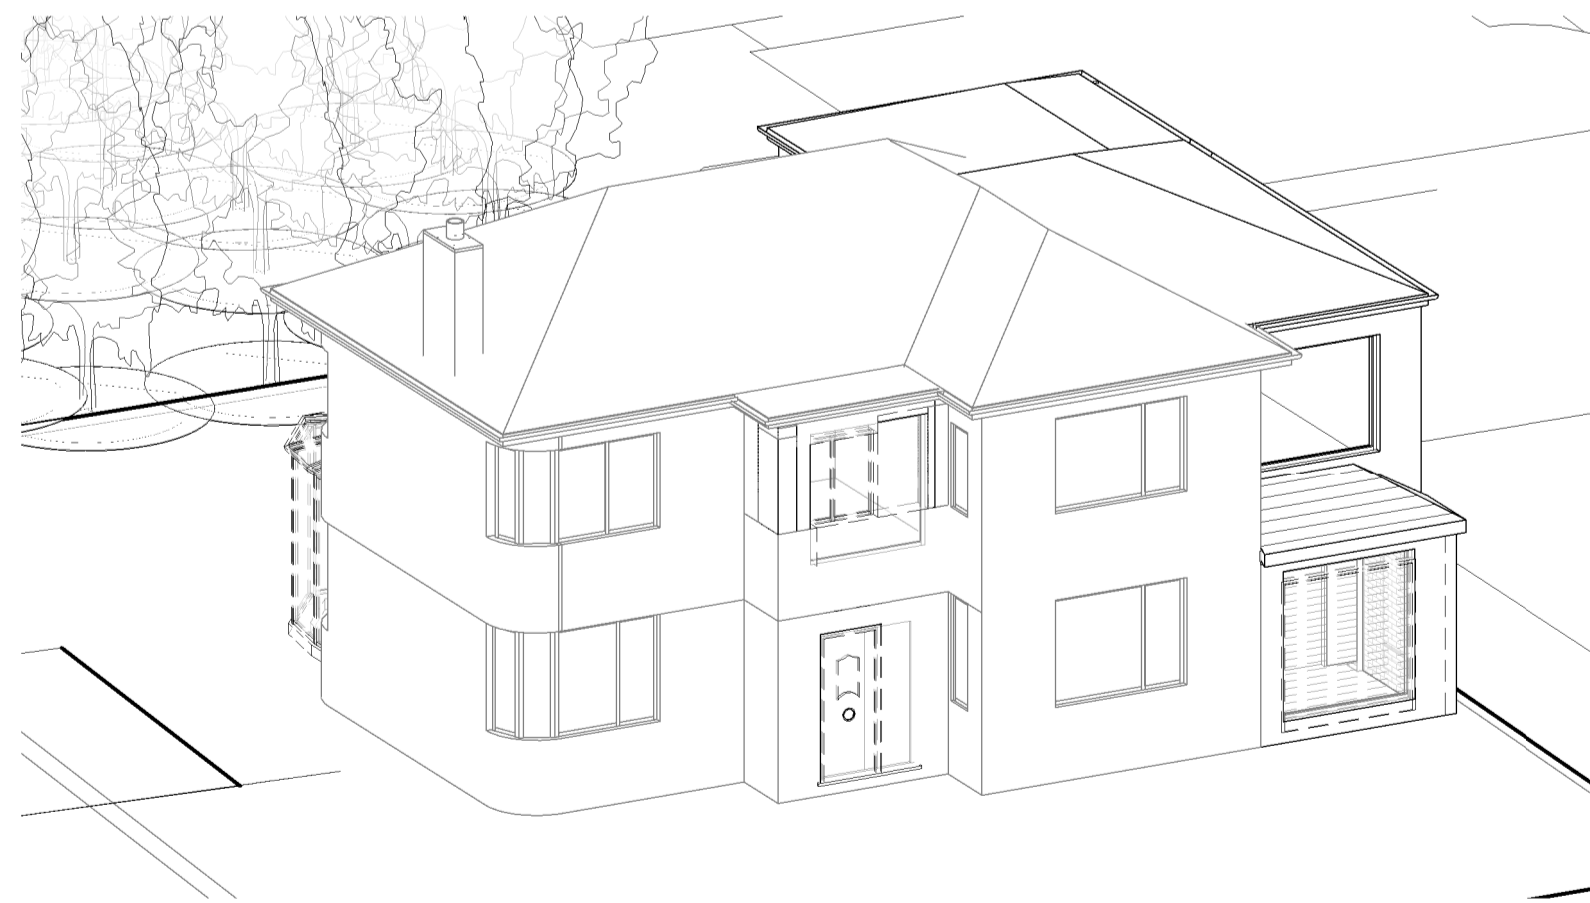

STATUS: PERMITTED DEVELOPMENT



RD-ENGINEERING
Architectural & Structural Solutions
Tel : 01257 445 010 (south)
Tel : 01253 201 485 (north)
email : info@rd-engineering.co.uk
web : www.rd-engineering.co.uk

C Simmonds

SITE:
74 West Drive,
Thornton Cleeveleys

TITLE:
Proposed Garage Extension
Existing Plans & 3D

SCALE AT A1: 1 : 50	DATE: 22/01/24	DRAWN: SB	CHECKED: T.A.R
PROJECT NO: 2195	DRAWING NO: 01	REVISION:	