


PROPOSAL TO SHOW INSTALLED WINDOW
 TO SIDE ELEVATION
 (for retrospective planning application)
 CHAPEL HOUSE, MAIN STREET.
 FRIDAYTHORPE
 SCALES ~ 1:100 1:200
 DATE - DECEMBER 2023.

NORTH




SIDE ELEVATION

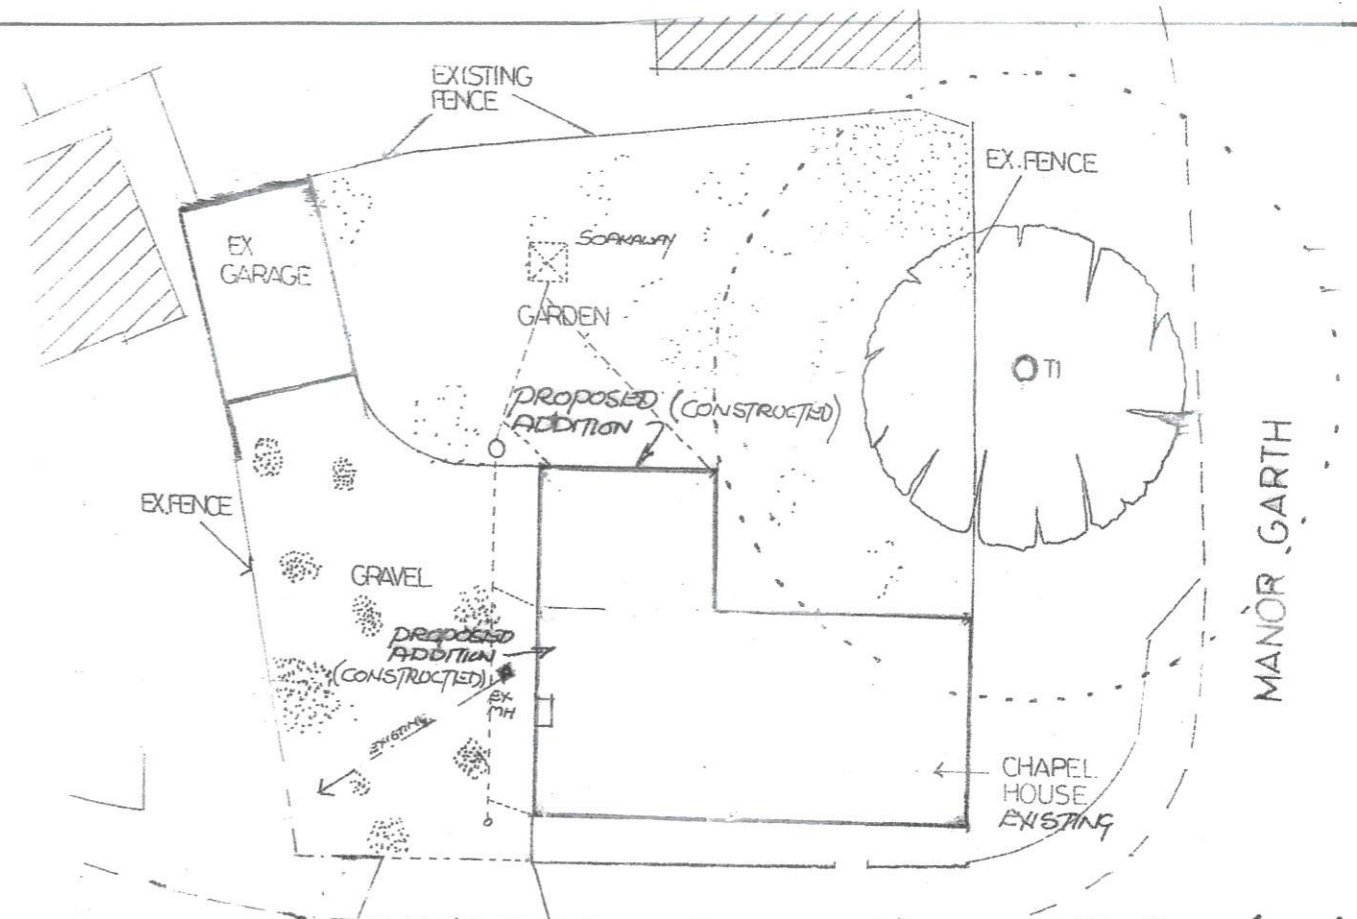


SITE PLAN (1:200)

0 2 4 6

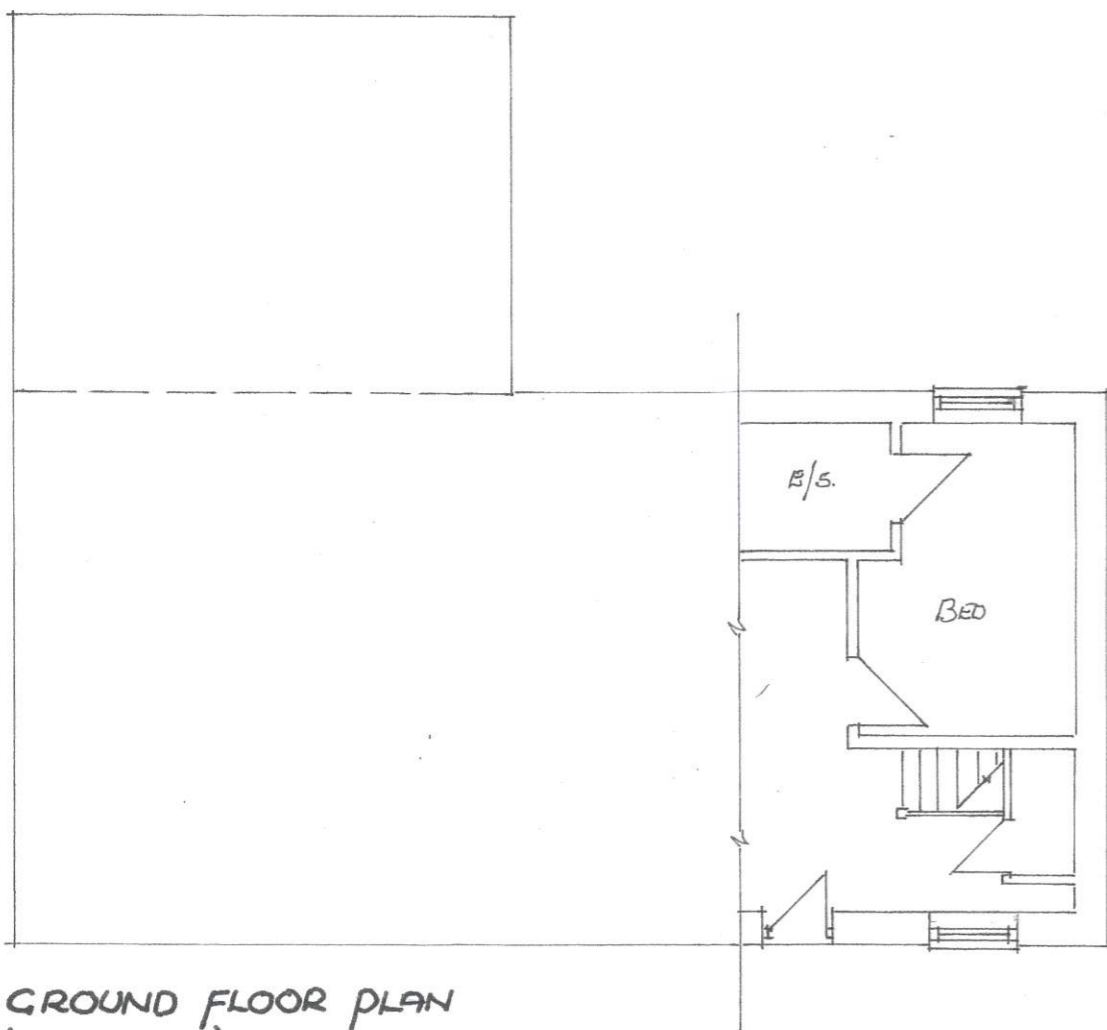

GROUND FLOOR PLAN
 (PART ONLY)

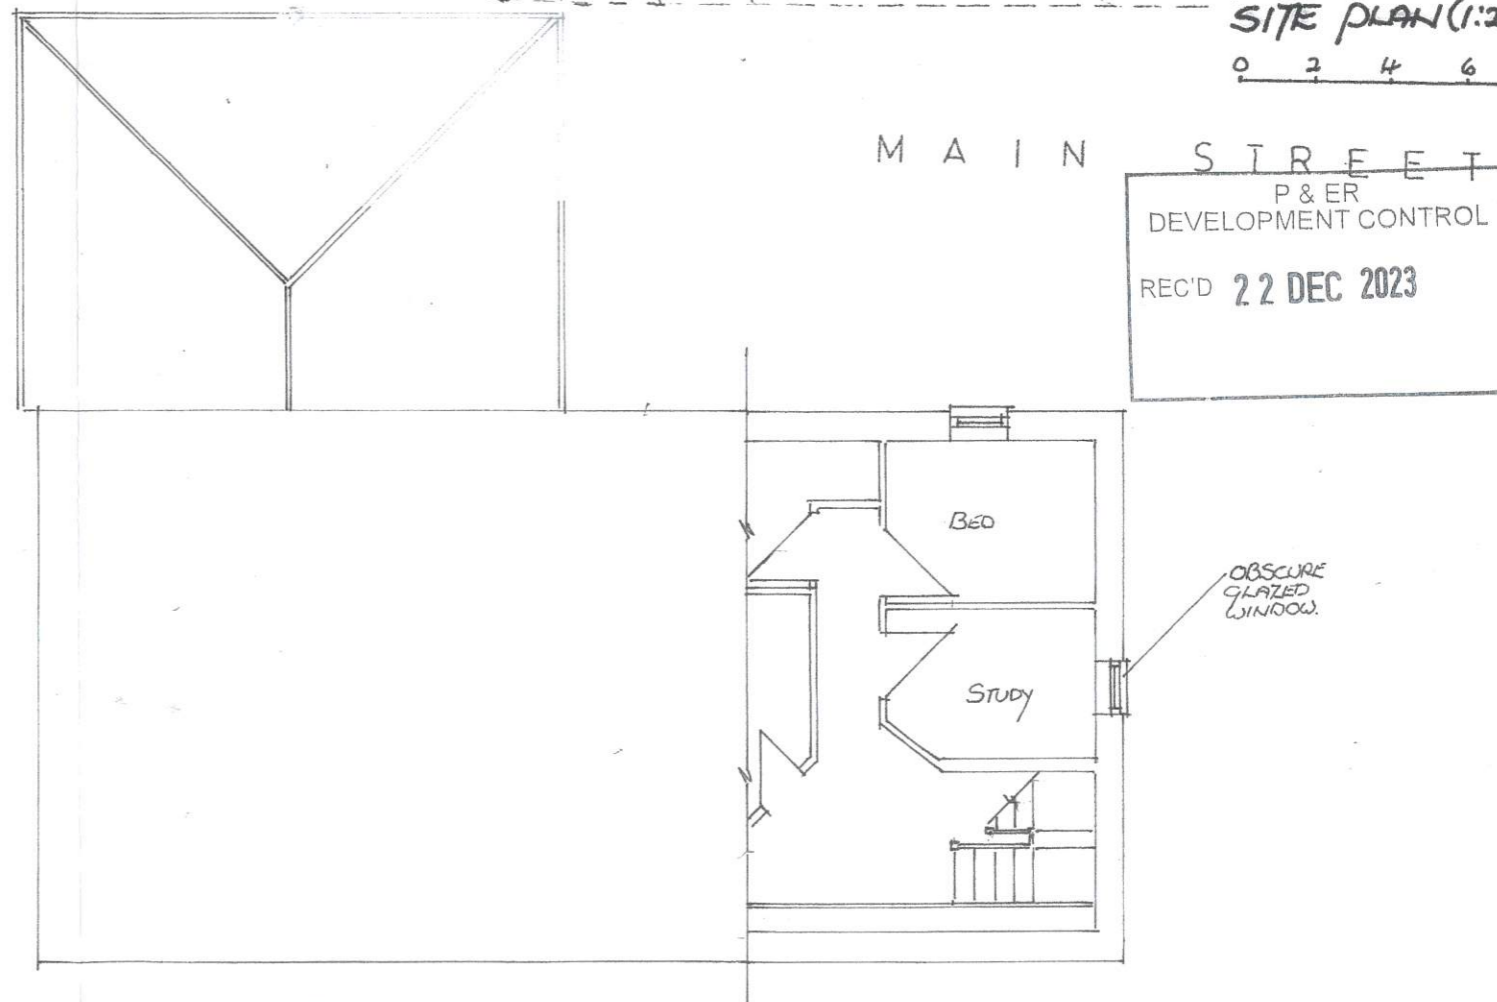

FIRST FLOOR PLAN
 (PART ONLY)

0 2 4 6

MAIN STREET
 P & ER
 DEVELOPMENT CONTROL
 REC'D 22 DEC 2023

REF MT/CH/1