


GROUND FLOOR
CEILING LEVEL


2375.6

GROUND LEVEL

±0.00

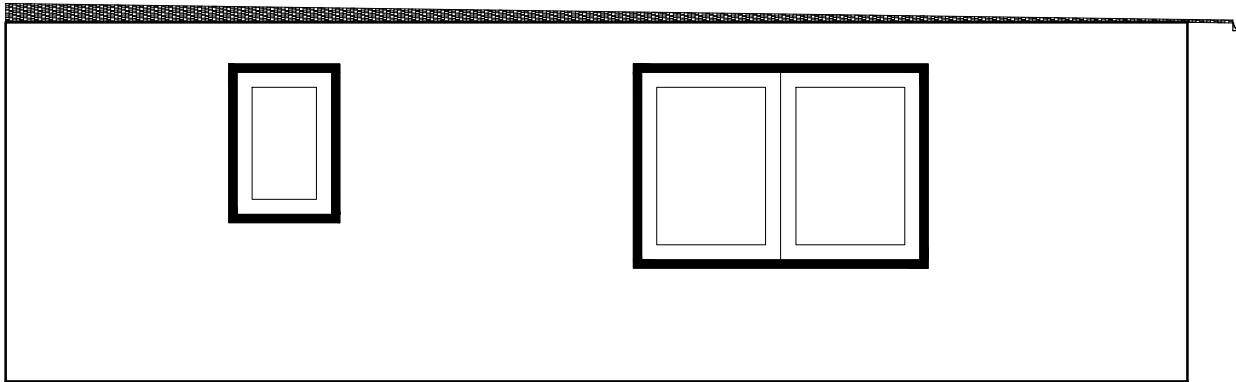

PROPOSED LEFT SIDE ELEVATION - 1:50

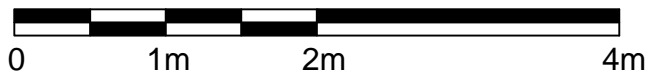

YOSHA DESIGN LIMITED

401, LONDON ROAD, MITCHAM,
SURREY, CR4 4BG
E-MAIL : ADMIN@YOSHADesign.CO.UK
TEL : 020 8412 9945 MOBILE : 07973 348165

CLIENT : T.SUGANTHAN

SITE : 30, HILLCOTE, CROYDON,
SW16 3BH

TITLE : PROPOSED LEFT SIDE ELEVATION

SCALE : 1:50 @A4

DATE : JANUARY 2024

DRAWING NO : YD23-C30-P4-A200

DRAWN BY : G.THARSHI