
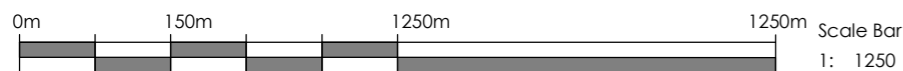


These Drawings are Intended for Planning Consultation Use They are not to be used for Construction or tendering.

All drawings and Measurements are subject to a full site survey and Detailed Design of buildings on site. Dimensions should not be scaled off of this drawing.

K . E . Y

 Application Boundary

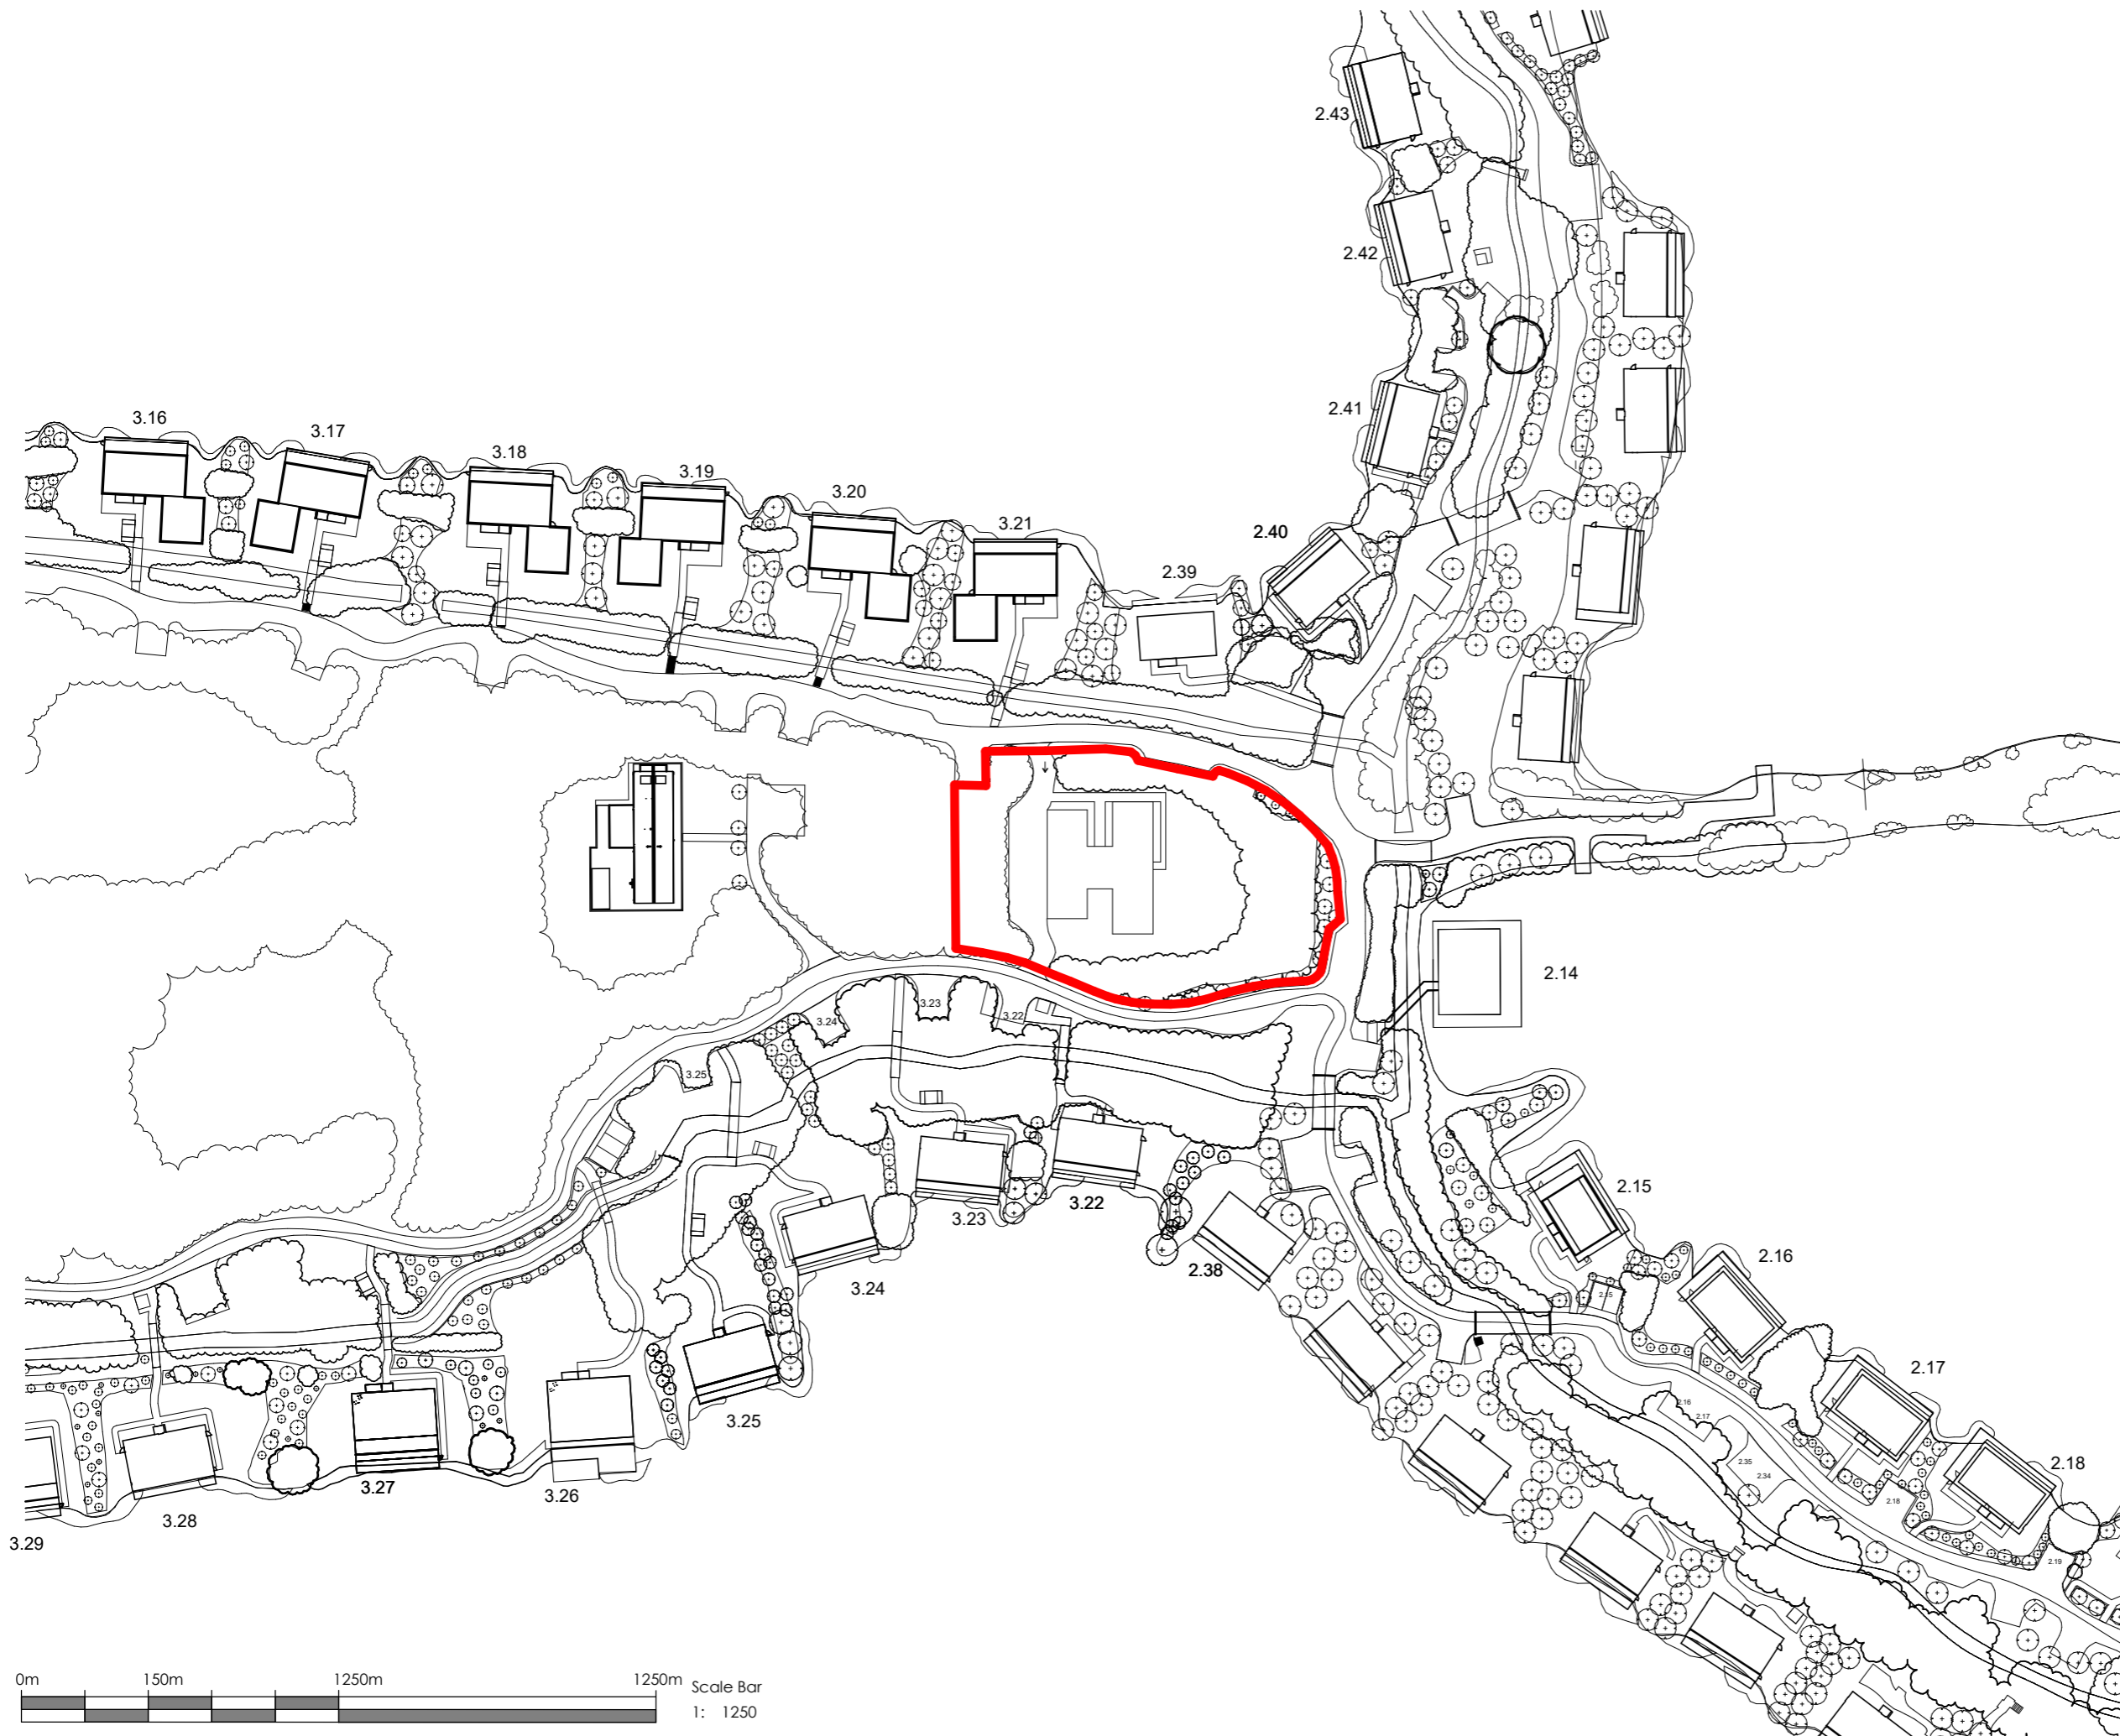

Reproduced by permission of Ordnance Survey on behalf of HMSO. © Crown Copyright. All rights reserved. Licence No. 100045777. ALL LEVELS ABOVE ORDNANCE DATUM

rev:	date:	details:		
 corylus Planning & Environmental Ltd.				
The Old Dairy Yanworth Cheltenham Gloucestershire GL54 3LQ Tel: 01285 721072				
client:	Maurizio Lualdi			
project:	Plot W.01			
title:	Site Location Plan			
scale:	date:	drawn by:	checked by:	size:
1 : 1250	Nov 2023	AP	MC	A3
project ref:	dwg no:	rev:		
713	EX100			