


1st Floor

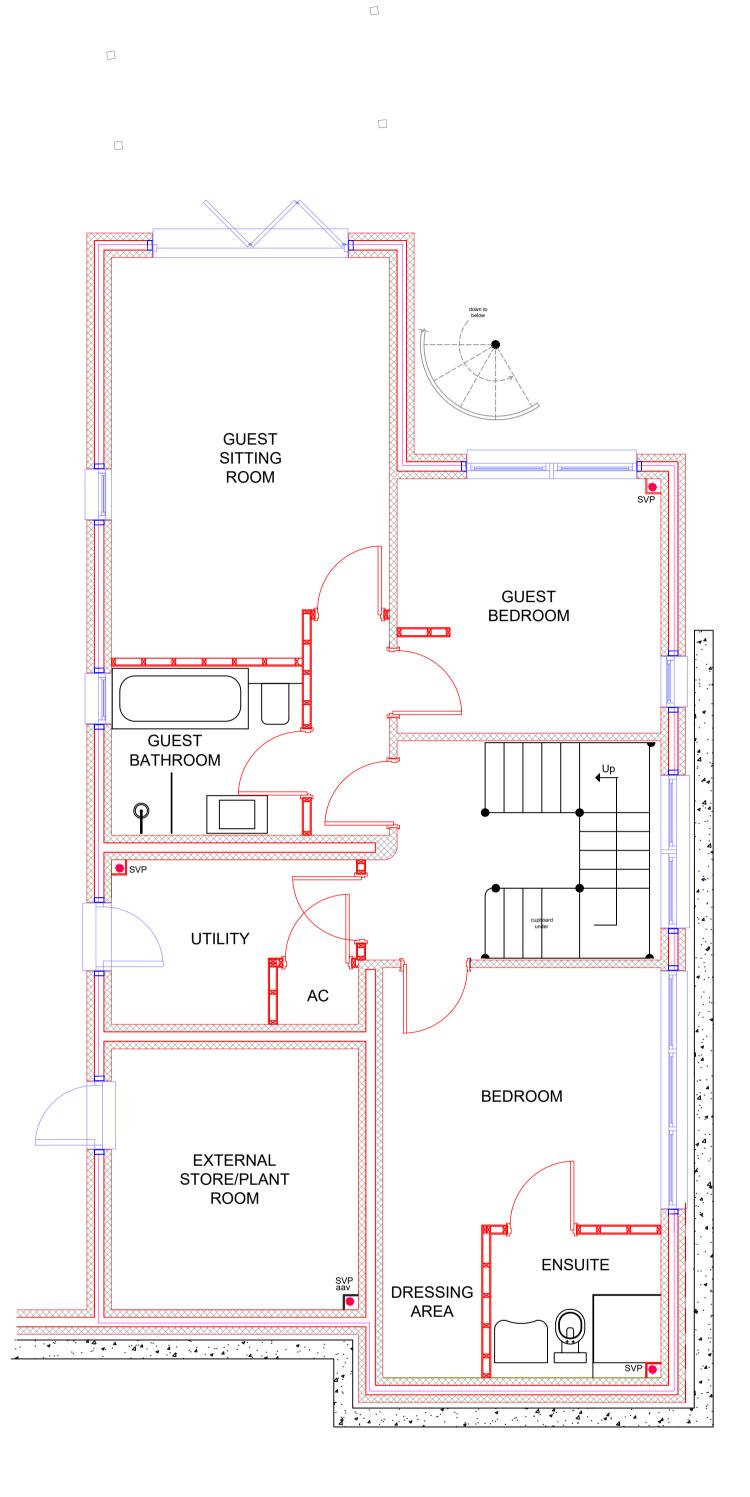

## Lower Ground

Mr and Mrs J. Park	ker	
40 Clifton Road Poole BH14 9PP		
Householder Application		
1:100 @ A3	Date	21st Jan 2024
Proposed Layouts		
015	Rev	
	40 Clifton Road Poole BH14 9PP Householder Applie 1:100 @ A3 Proposed Layouts	Poole BH14 9PP Householder Application 1:100 @ A3 Date Proposed Layouts