



40A 1st Floor

Boundary Line

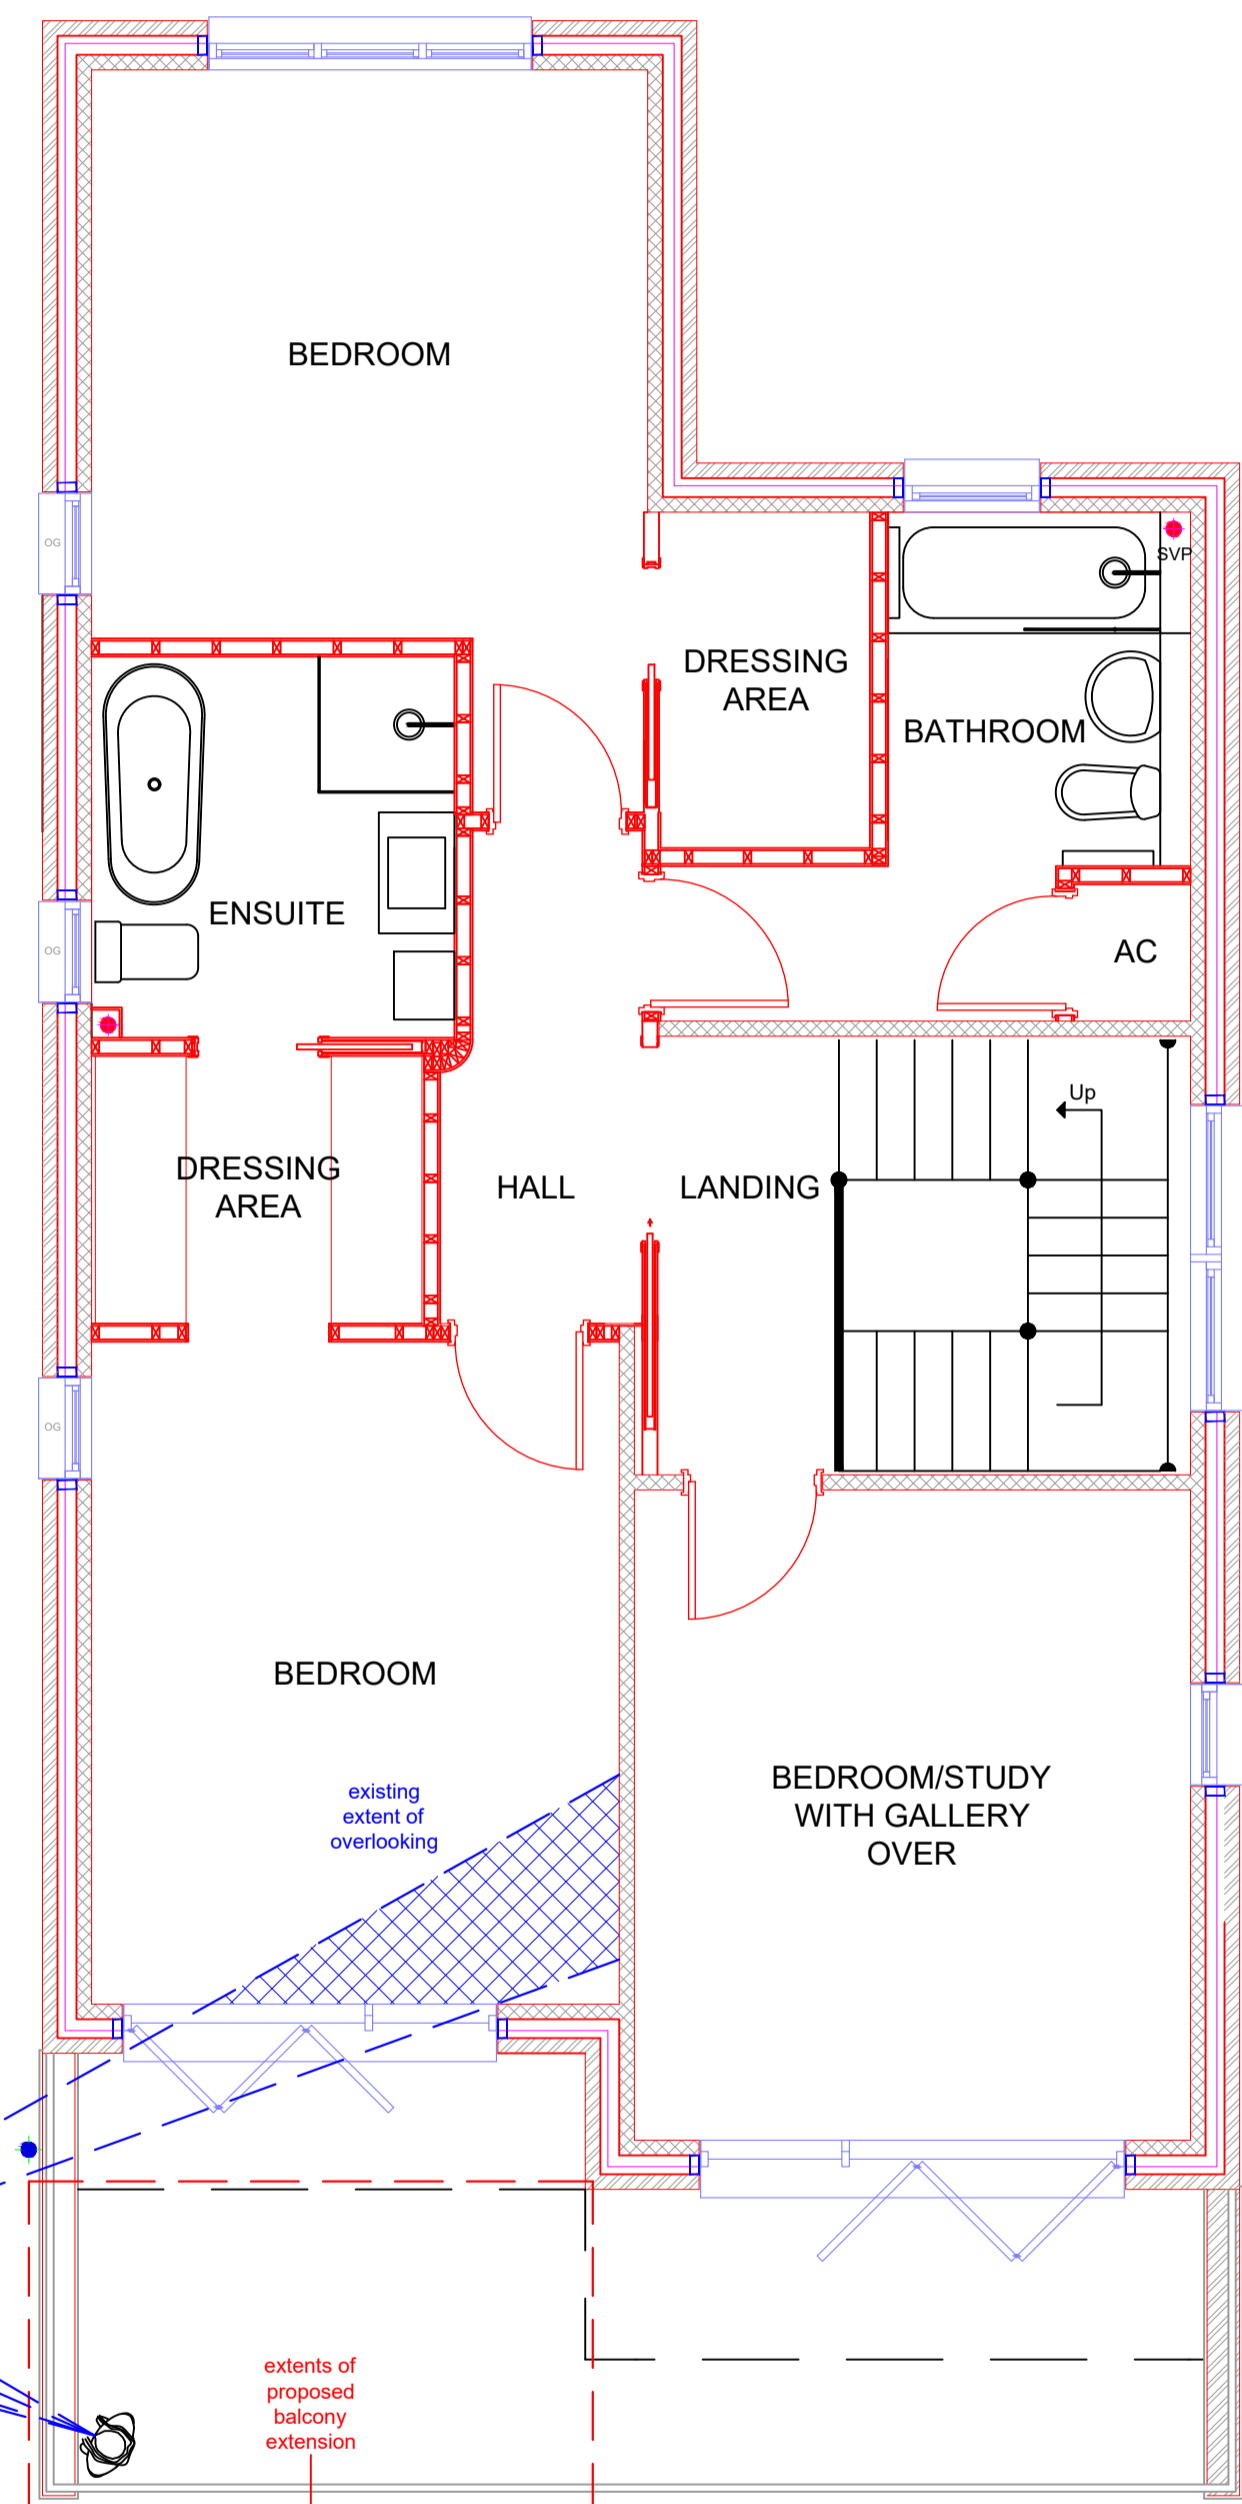

40 1st Floor

Potential for overlooking through the front facing windows of No. 40A from an extended balcony at No. 40 is no greater than from the public domain and therefore is no more harmful than exists.

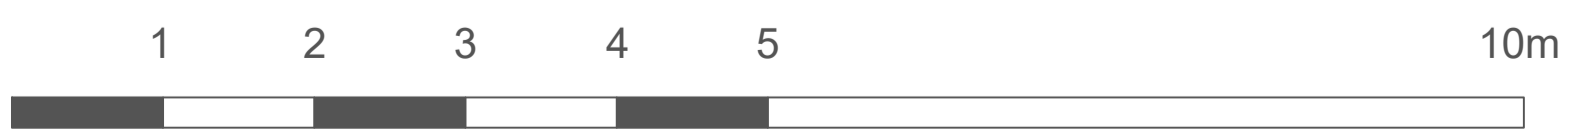

Client	Mr and Mrs J. Parker		
Location	40 Clifton Road Poole BH14 9PP		
Project Stage	Householder Application		
Scale	1:100 @ A3	Date	21st Jan 2024
Drawing Title	Relationship between 1st Floors 40_40A		
Drawing No.	021	Rev	