




Boundary Fence

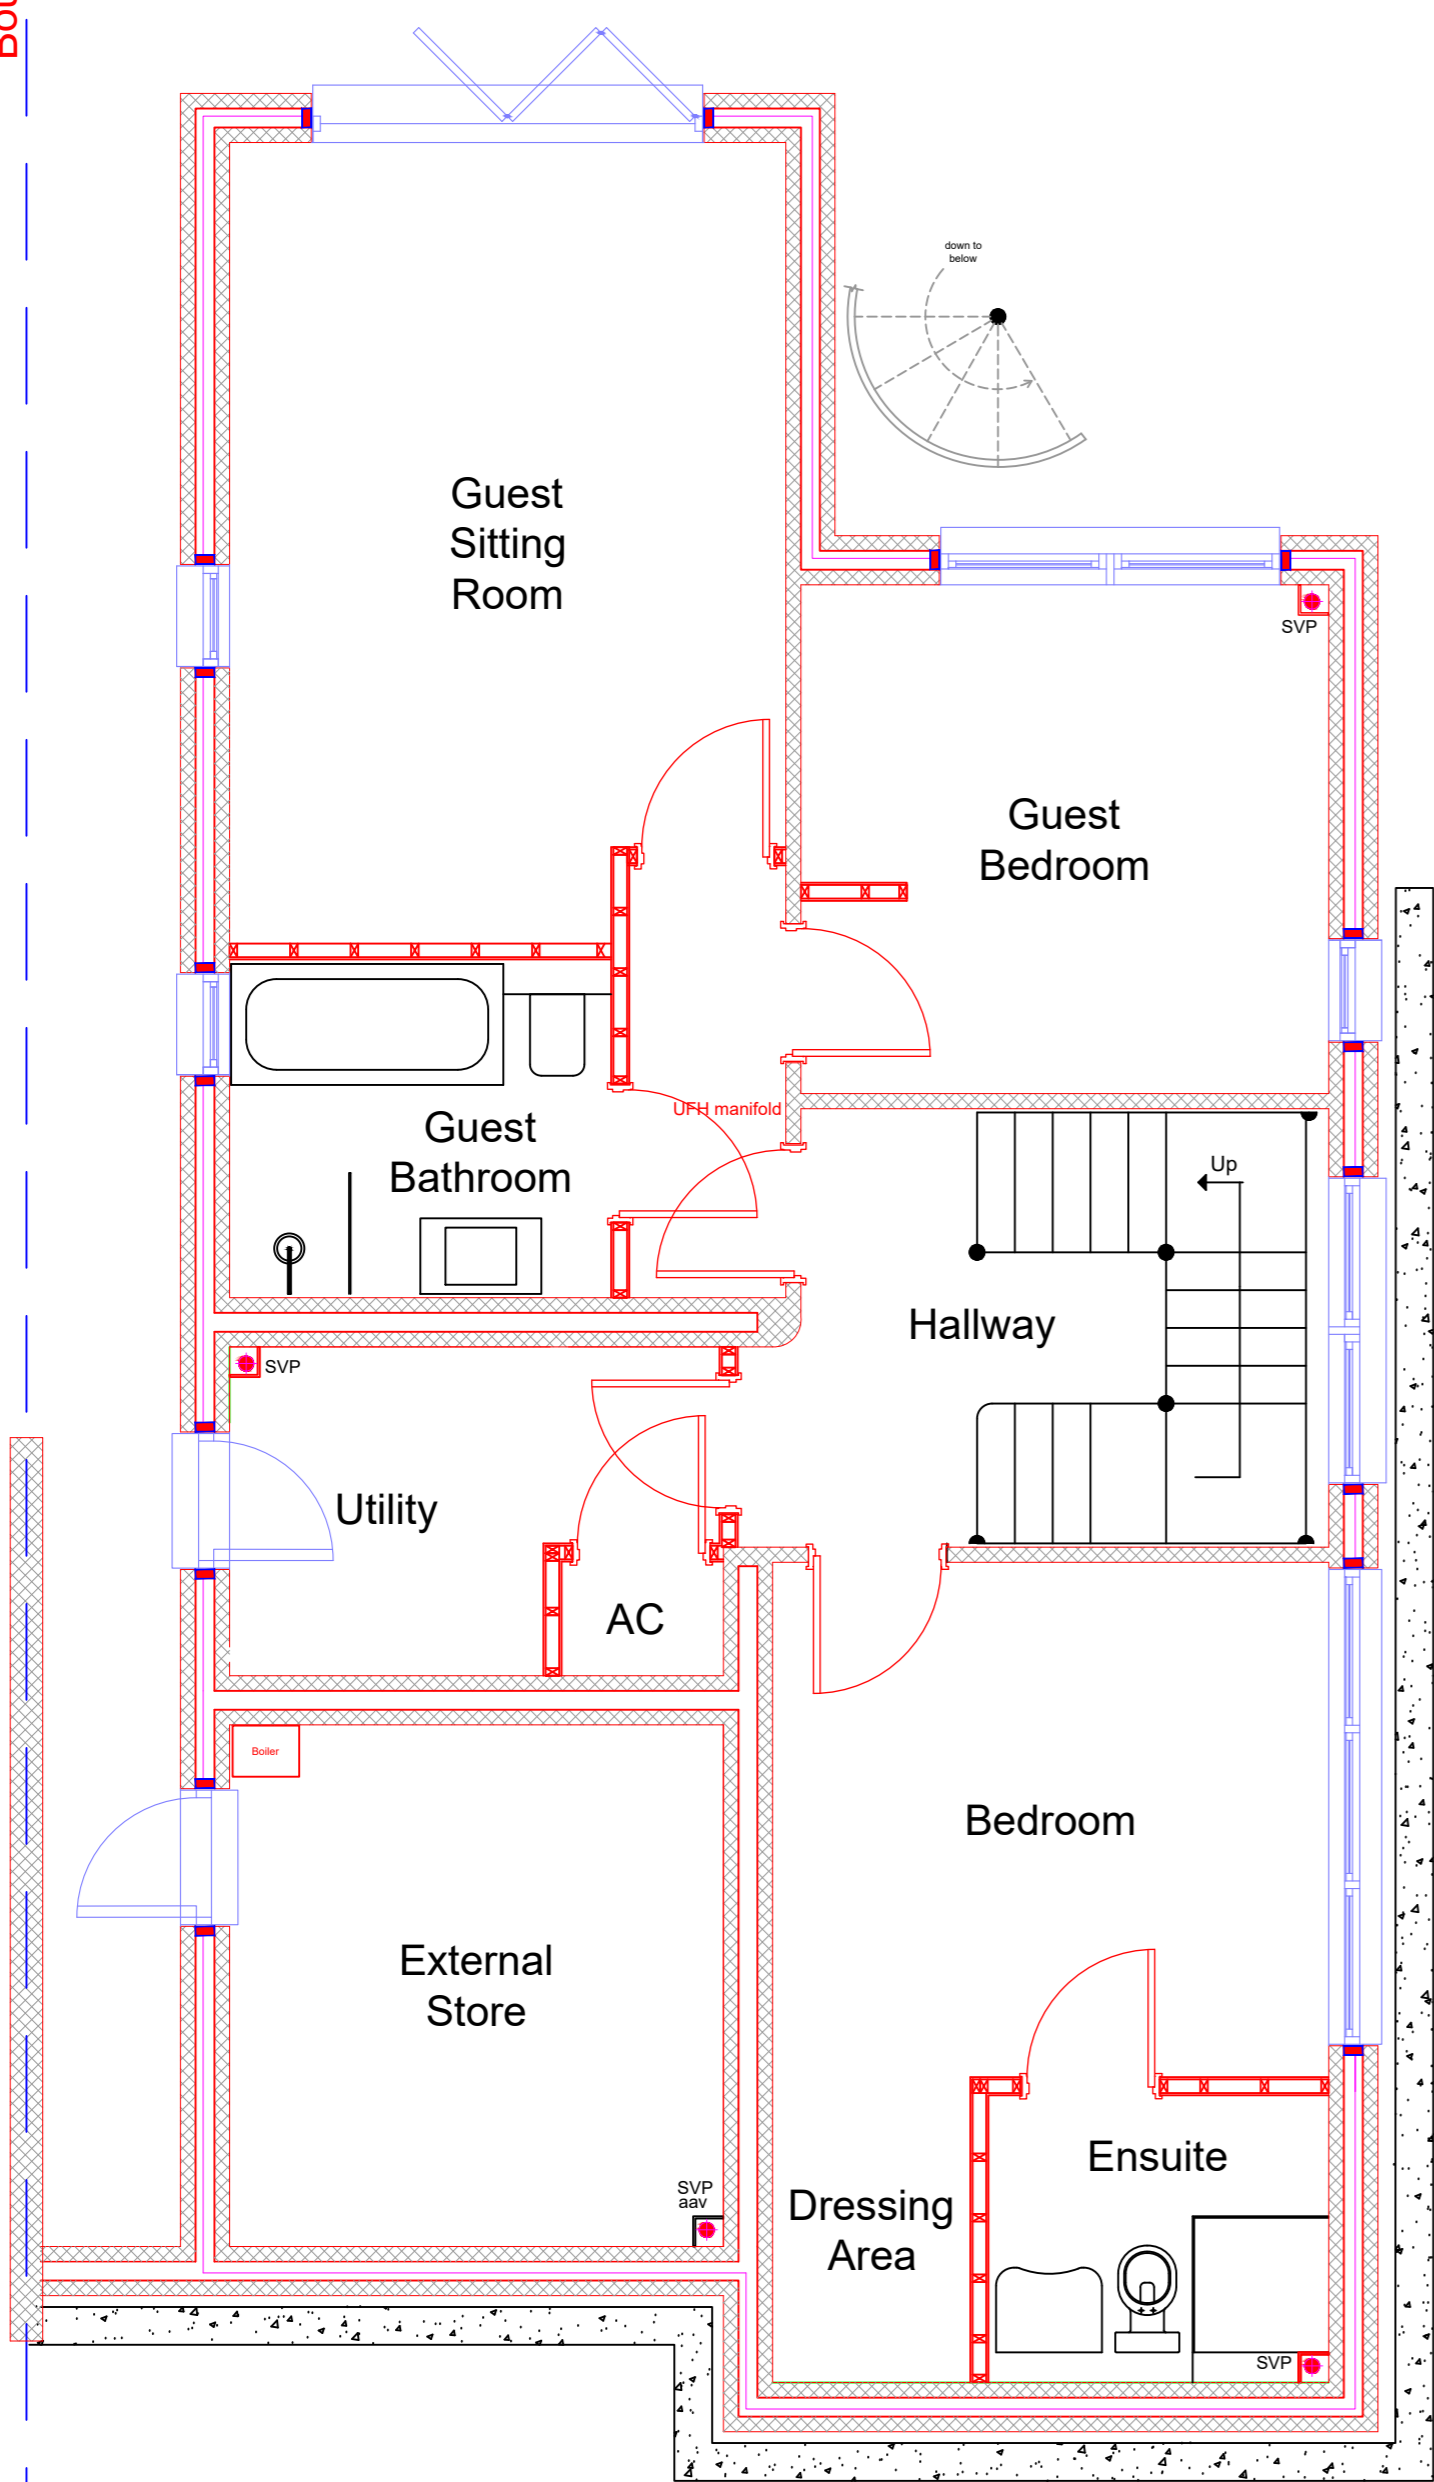


Lower Ground

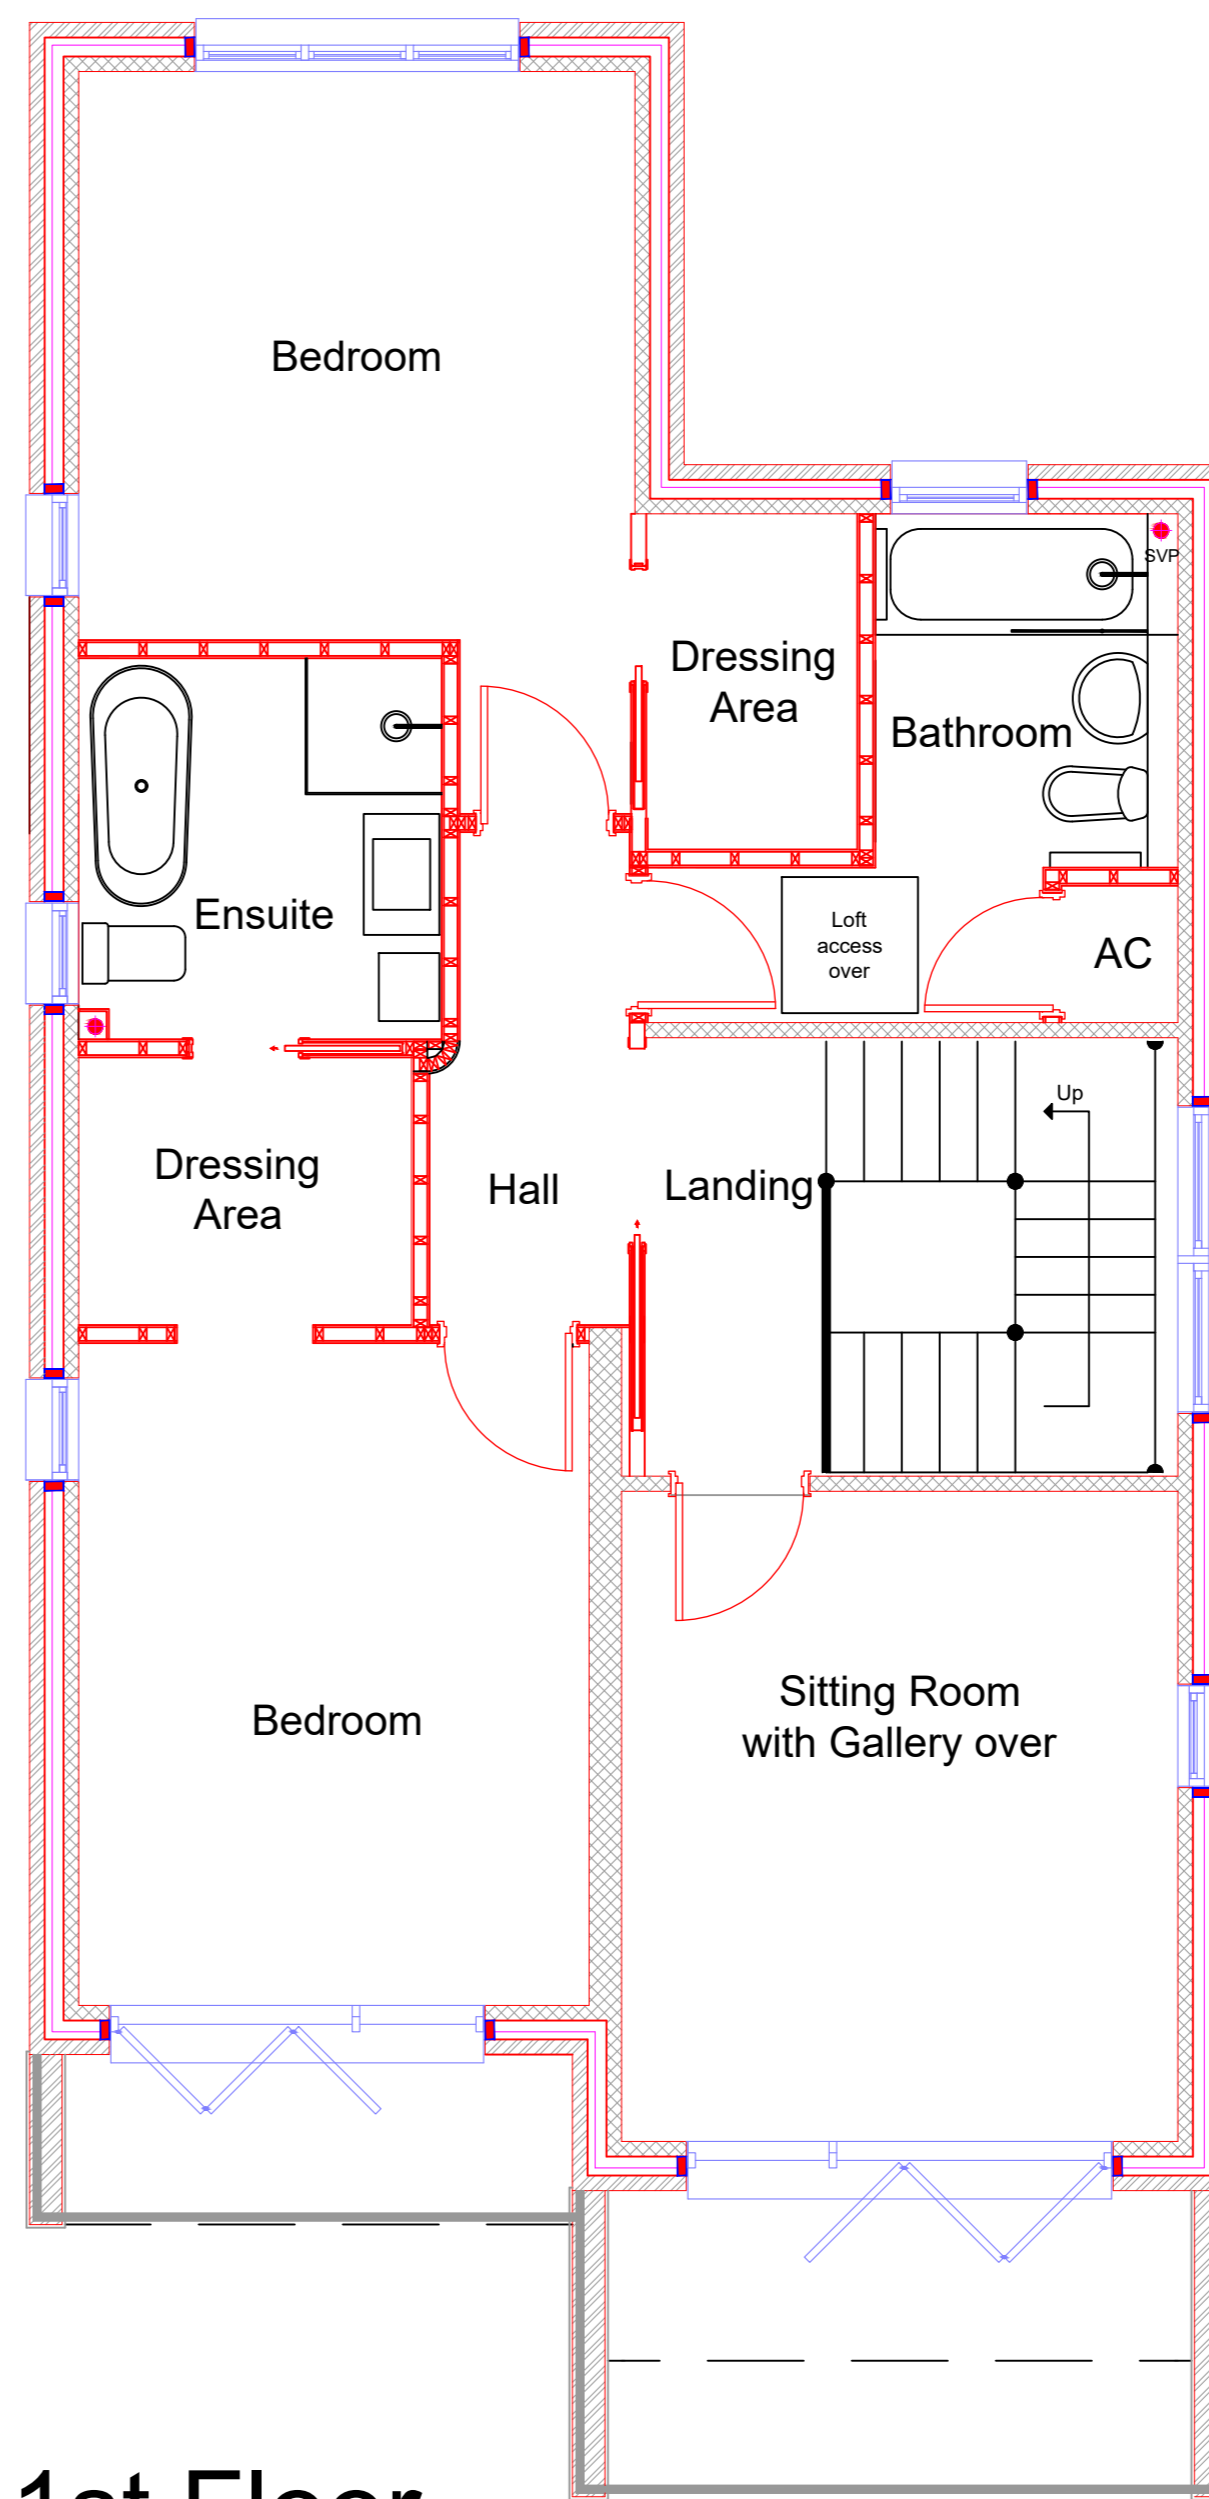

1st Floor

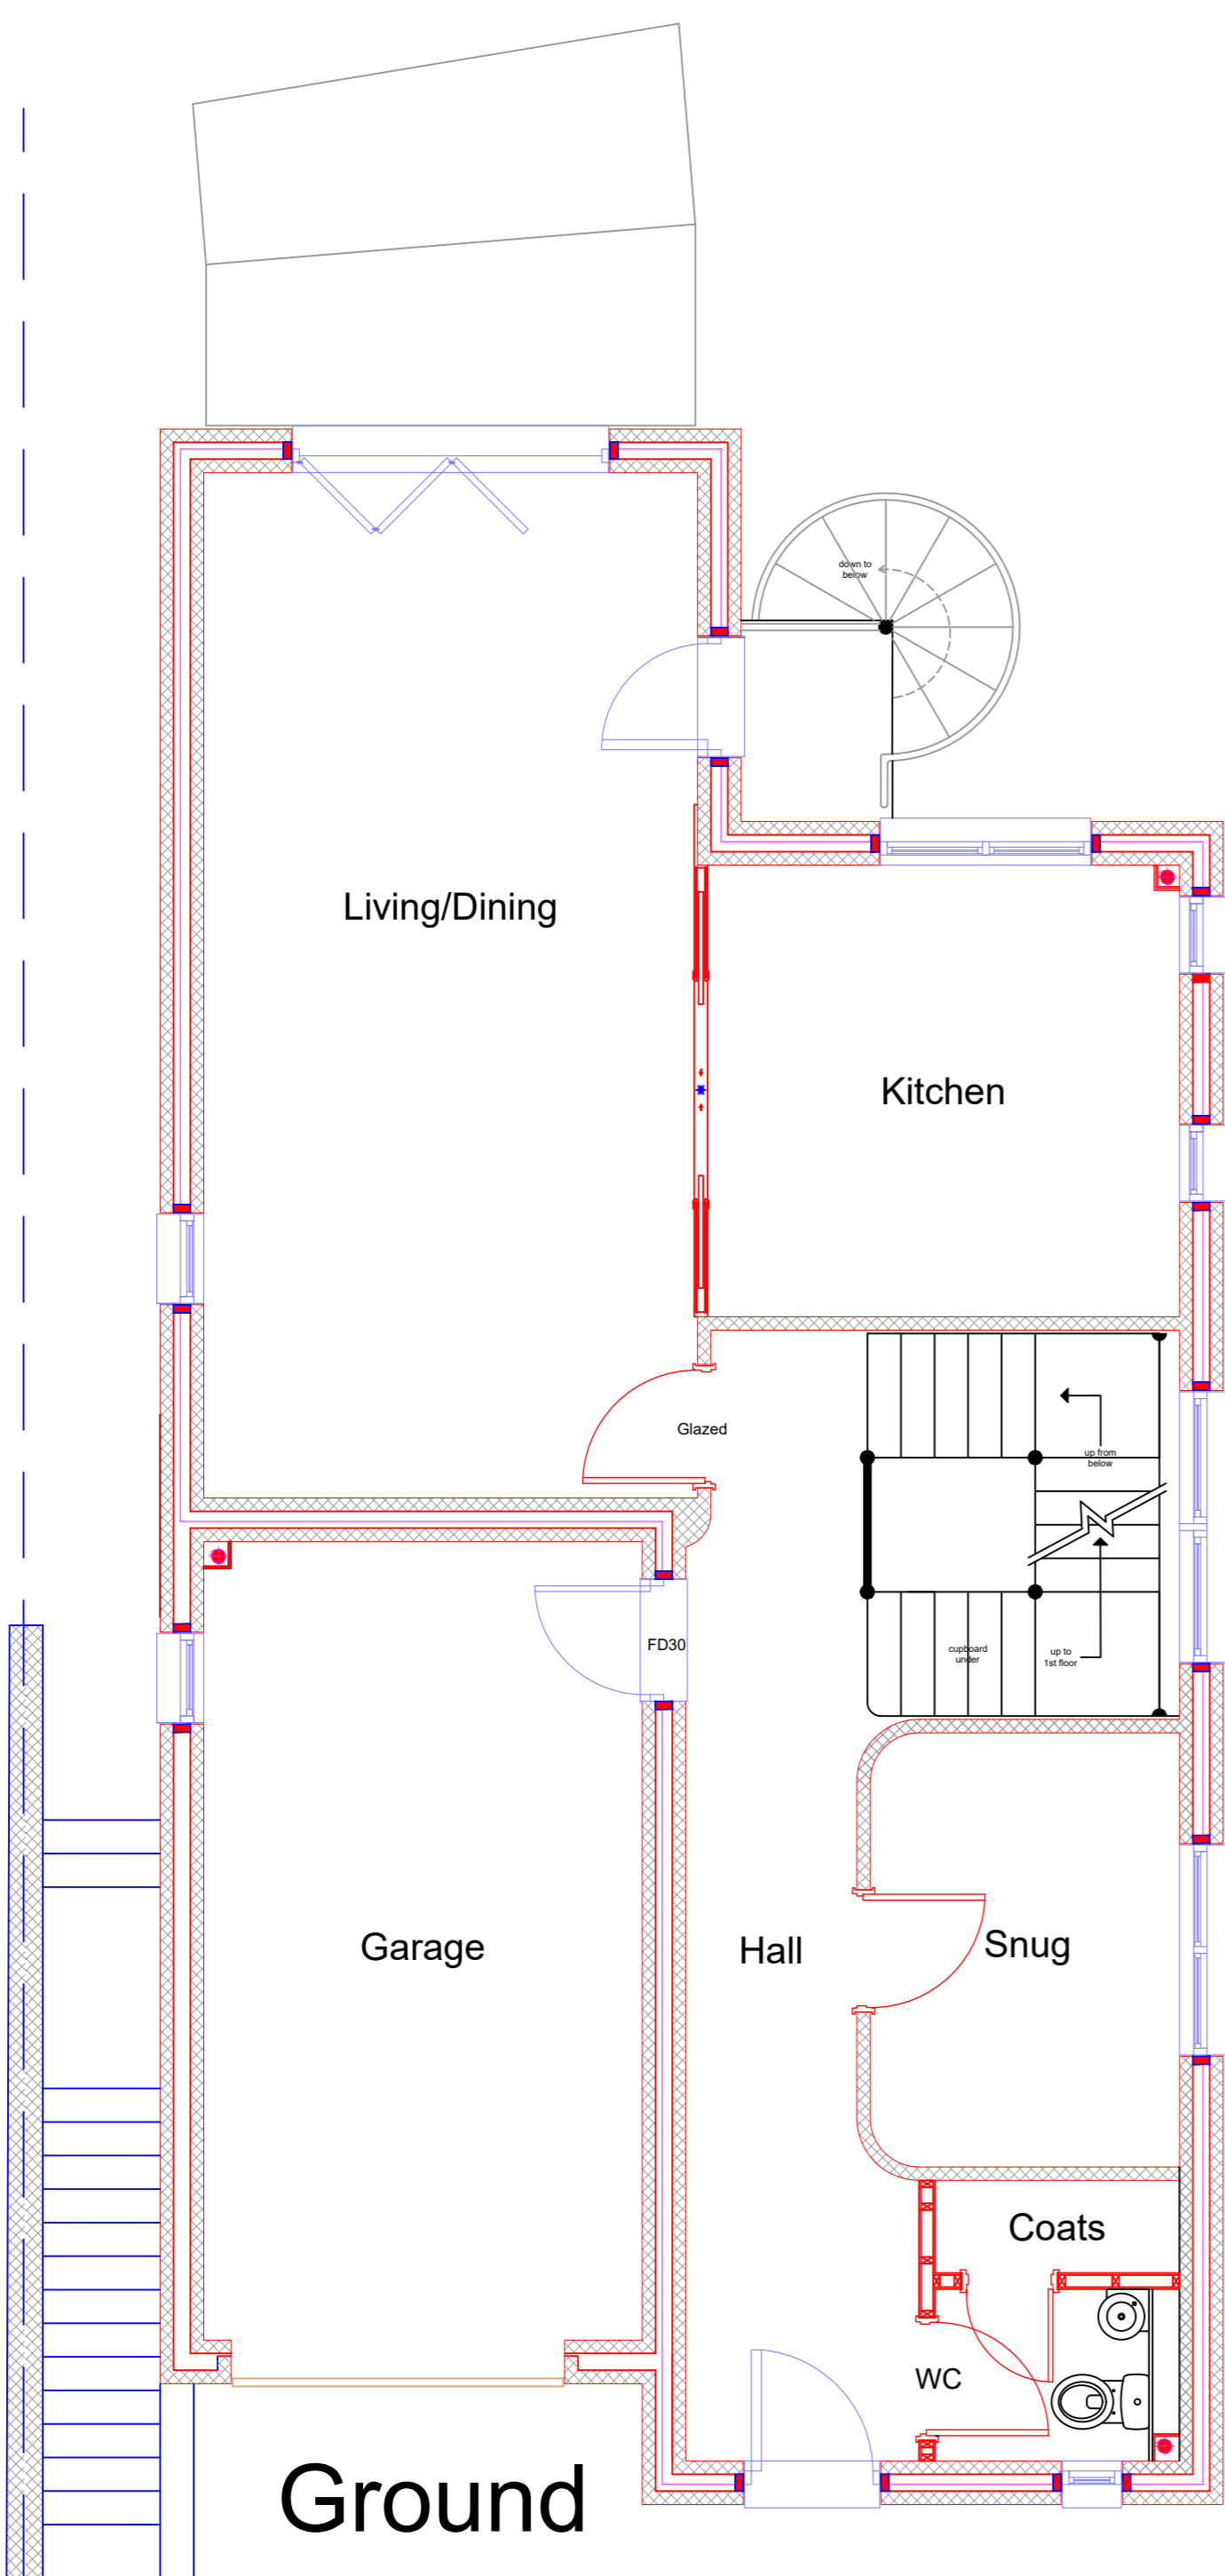

Ground

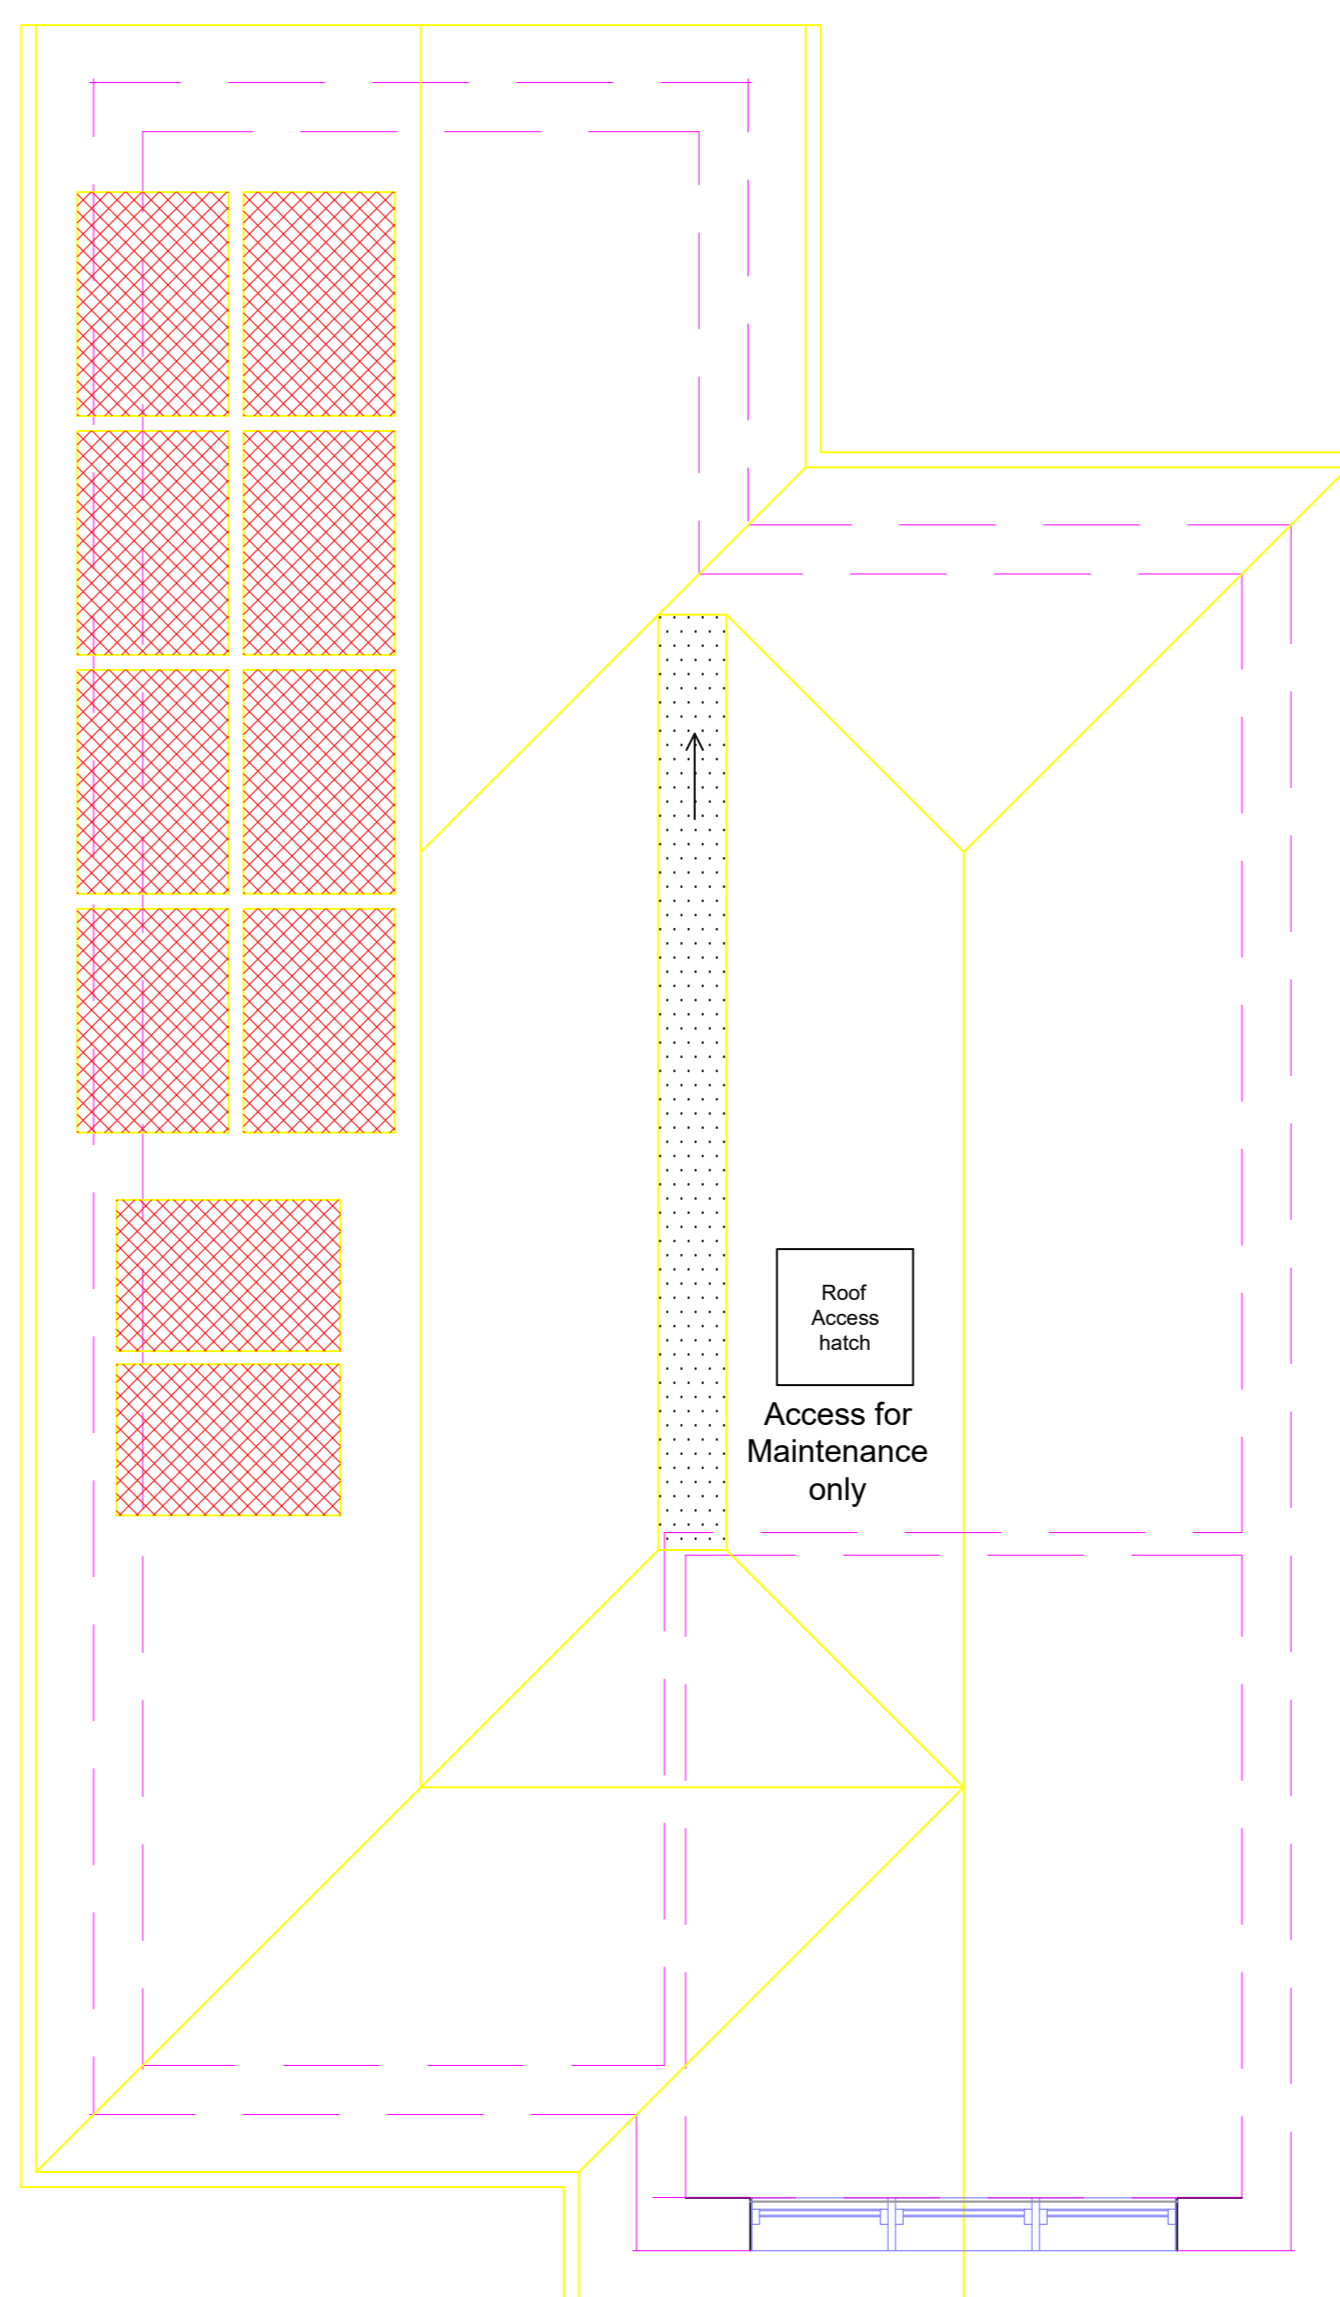

Roof Detail

1 2 3 4 5 10m

Client	Mr and Mrs J. Parker		
Location	40 Clifton Road Poole BH14 9PP		
Project Stage	Householder Application		
Scale	1:100 @ A3	Date	21st Jan 2024
Drawing Title	Existing Layout		
Drawing No.	010	Rev	