
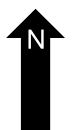
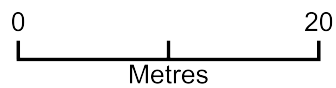


# 40 Clifton Road Block Plan

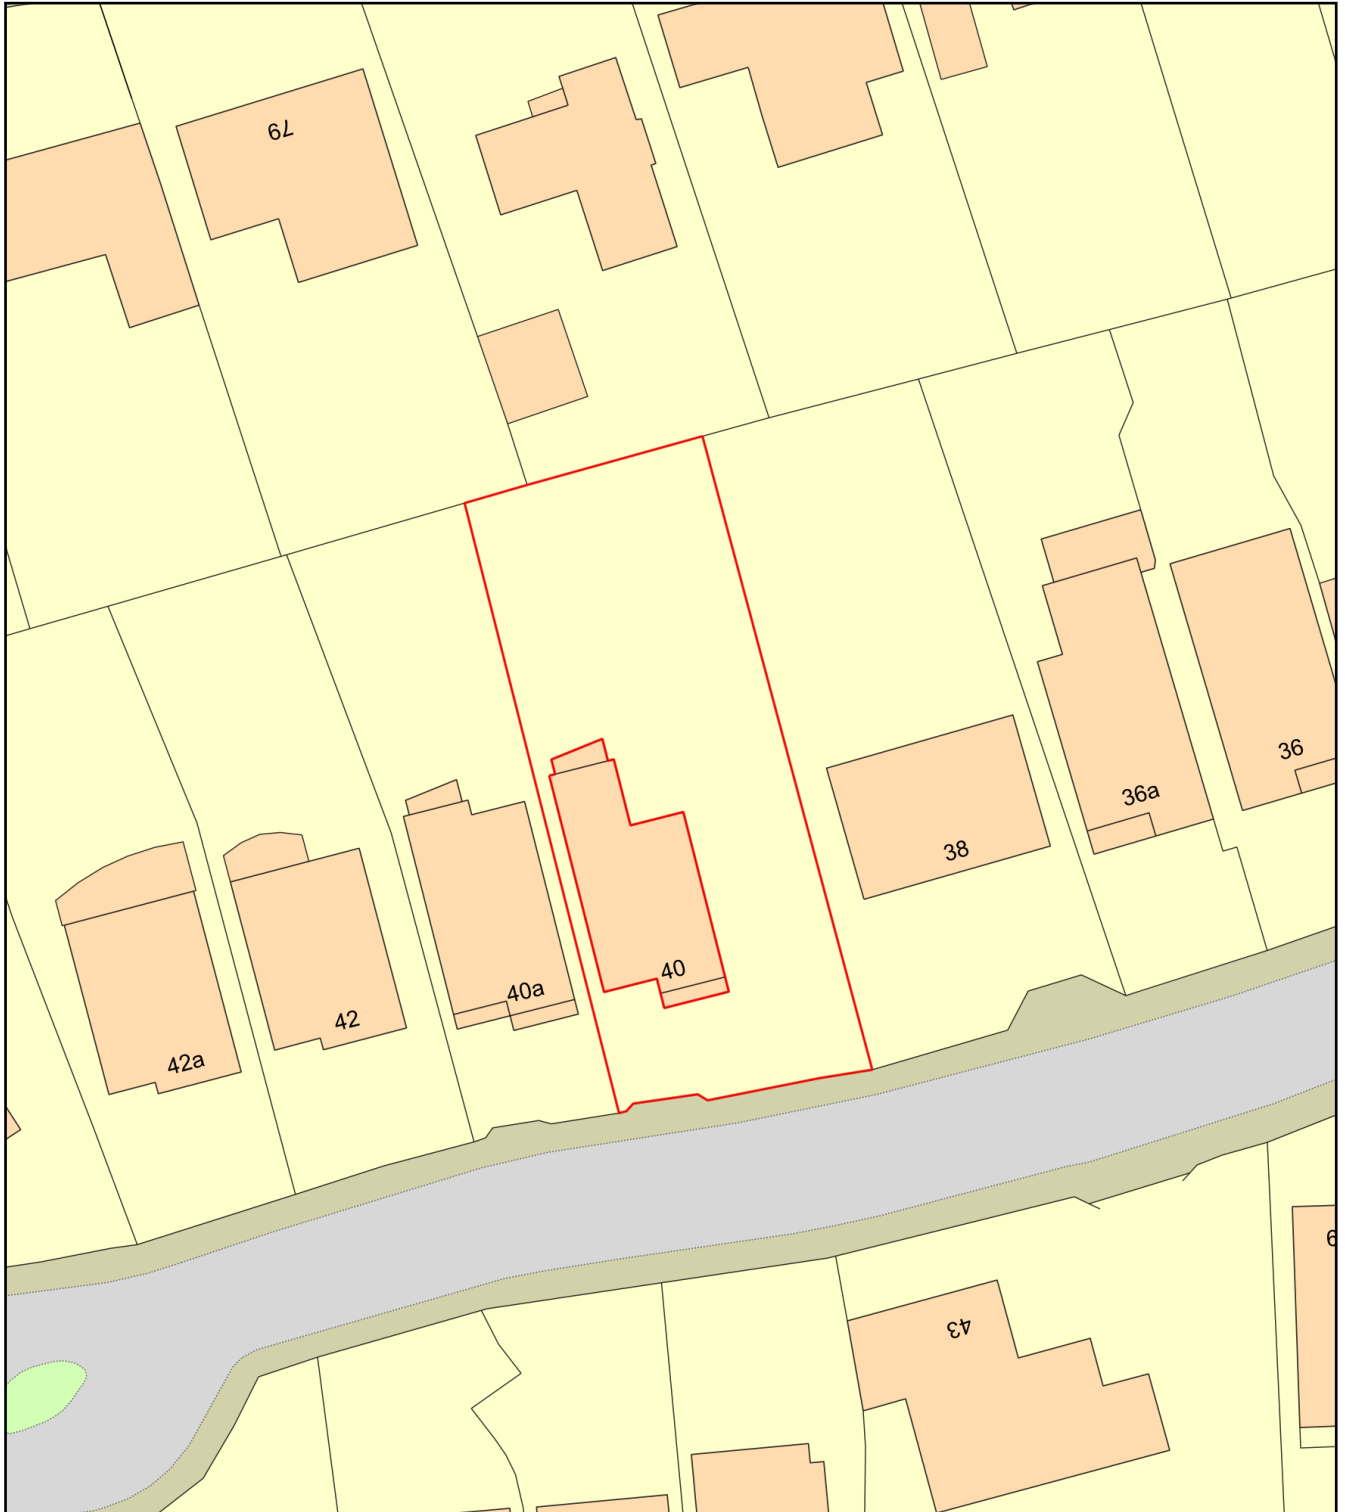

Plan Produced for: John Parker

Date Produced: 21 Feb 2021

Plan Reference Number: TQRQM21052161725344

Scale: 1:500 @ A4