


SECTION THROUGH GARAGE SLAB / MINI FOUNDATION PILE

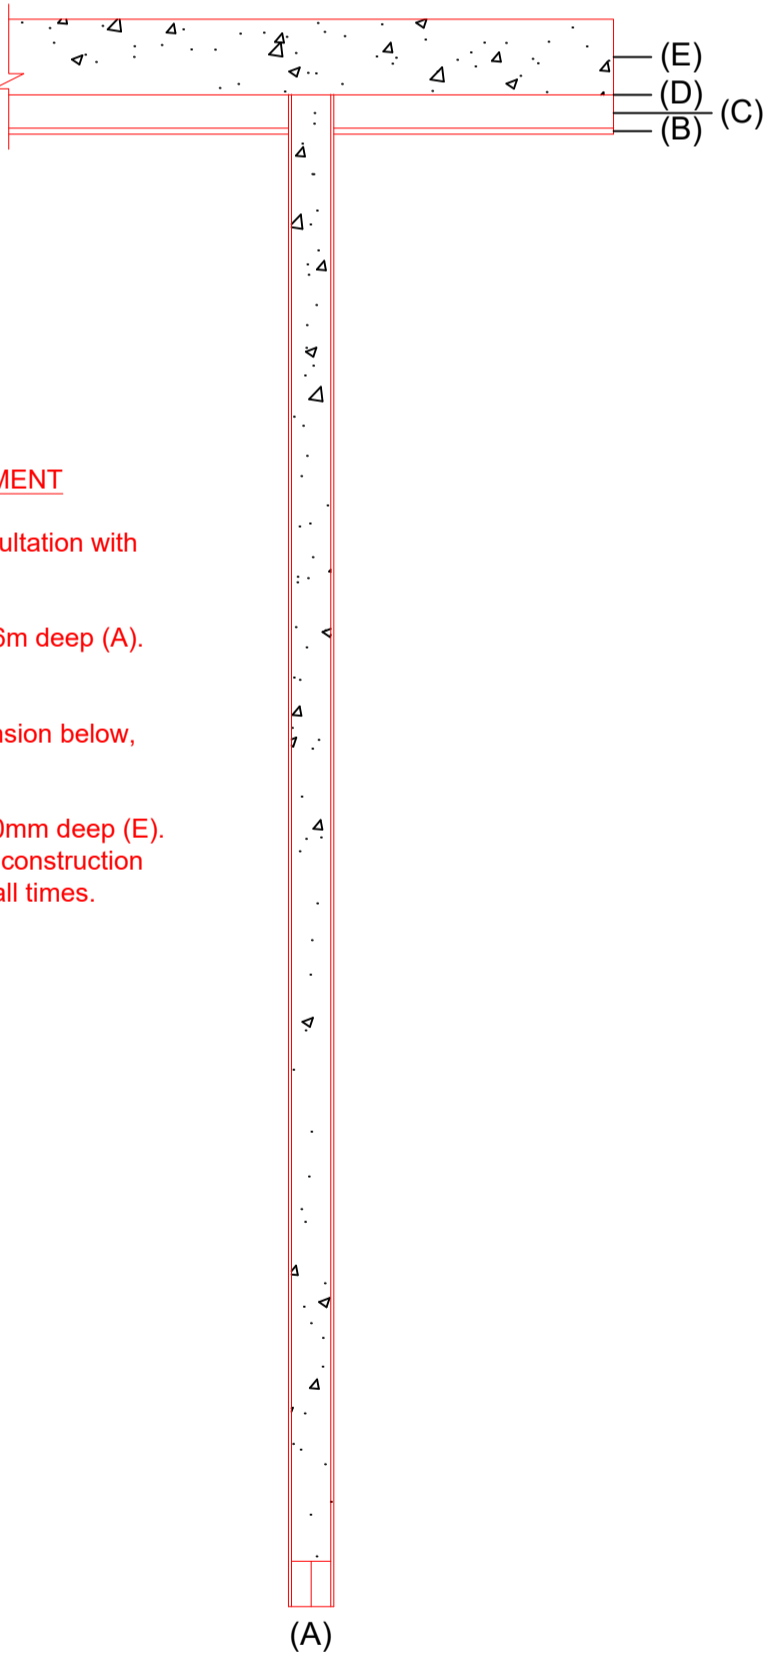

PROPOSED GARAGE FOUNDATION METHOD STATEMENT

This method statement has been arrived at following consultation with the Arboricultural Consultant and Structural Engineer.

1. Sink 6no. bottom driven mini piles to between 5 and 6m deep (A).
2. Strip oversite by up to 400mm under proposed slab.
3. lay sand blinding layer, typically 50mm (B).
4. lay Dufaylite Clayboard void former to allow for expansion below, depth TBD (C).
5. Lay DPC (D).
6. Fix steel re-enforcing and pour garage base slab, 250mm deep (E).
7. Protect surrounding ground in preparation and follow construction guidelines set in Arboricultural Method Statement at all times.

1 2 3 4 5

10m

Client	Mr and Mrs J. Parker		
Location	40 Clifton Road Poole BH14 9PP		
Project Stage	Householder Application		
Scale	1:50 @ A3	Date	21st Jan 2024
Drawing Title	Garage Foundation Method Statement		
Drawing No.	030	Rev	