



**Notes**

**Check** this drawing is the latest revision.  
**Do not** use the information on this drawing without checking all dimensions on site.  
**Do not** use any areas indicated for either valuation, purchase, sale or any other form of legally binding contract.  
**Do not** reproduce any part of this drawing without prior written consent.

**Designer's hazard identification**

It is assumed that all works will be undertaken by a competent contractor working, where appropriate, to an approved method statement. In addition to the hazards typically associated with the types of construction detailed on this drawing, any known abnormal hazards specific to this drawing have been identified.

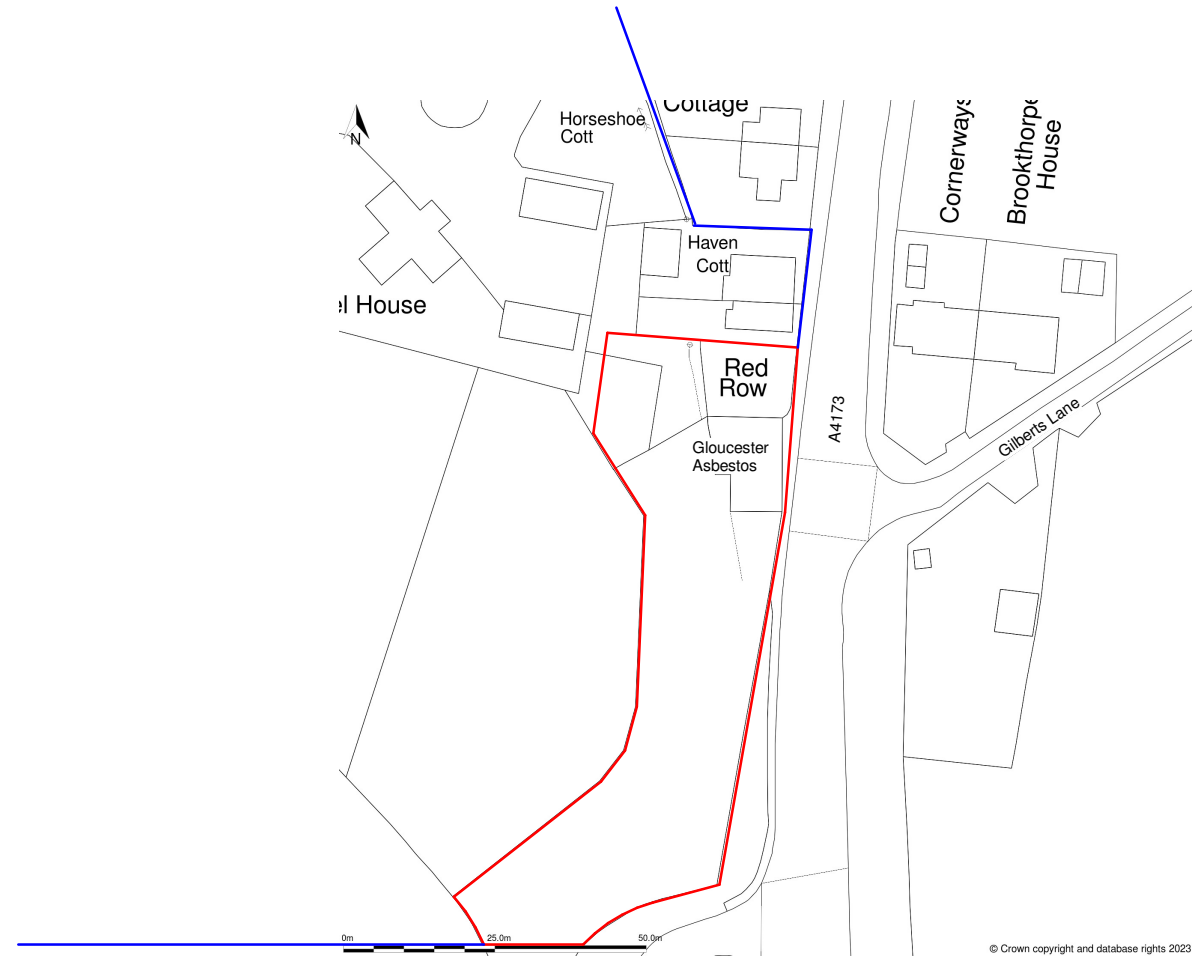

	Greenleaf Architecture Rough Farm Garway Hill HR2 8HD <a href="http://www.greenleafarchitecture.co.uk">www.greenleafarchitecture.co.uk</a>	
	Project: New workshop at Gloucester Asbestos	
Client:	Gloucester Asbestos Ltd	
Dwg Title:	Location plan	
Dwg no.:	218 A001	Revision
Scale: 1 : 1250 @ A3	Date:	Feb 2023

