
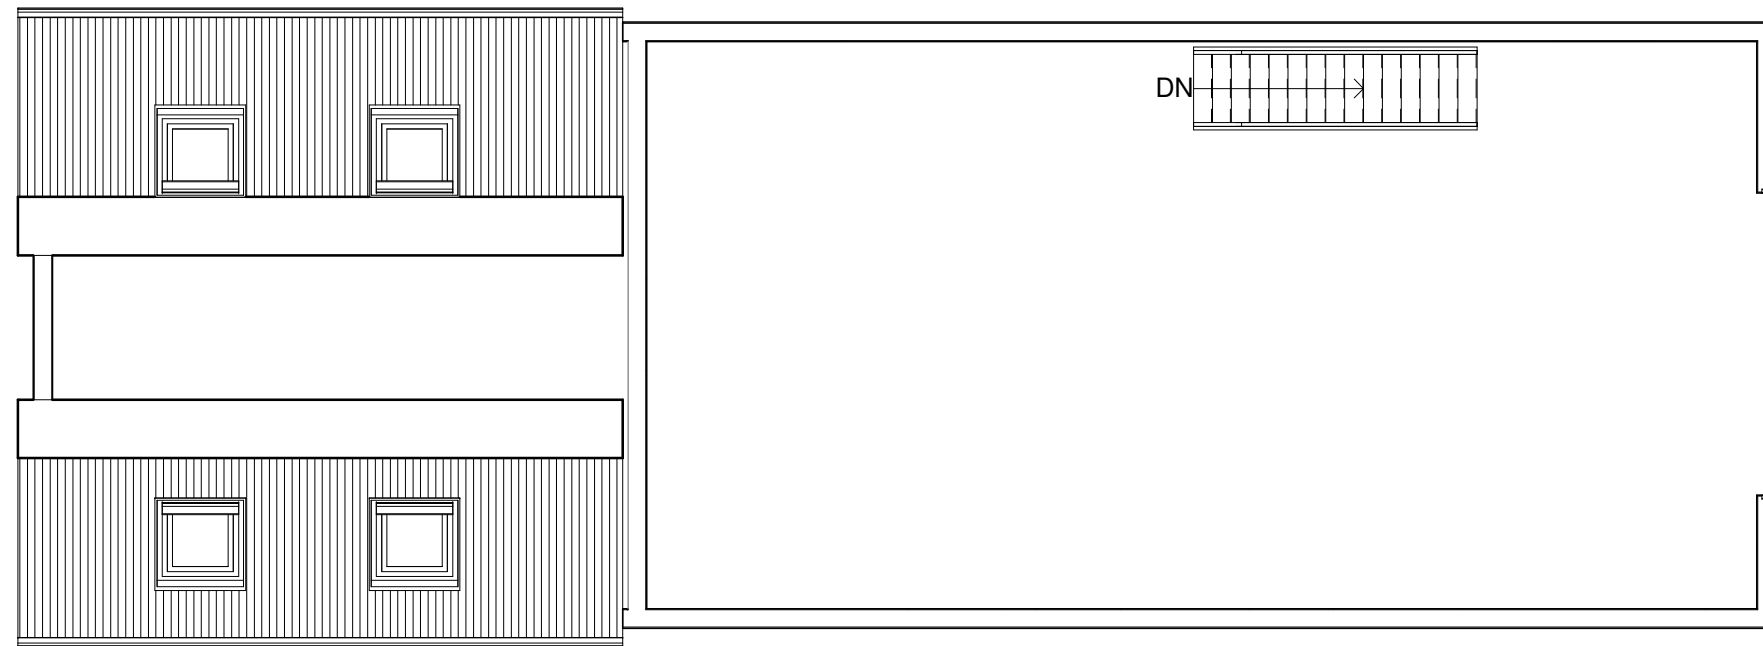


Notes



Check this drawing is the latest revision.
Do not use the information on this drawing without checking all dimensions on site.
Do not use any areas indicated for either valuation, purchase, sale or any other form of legally binding contract.
Do not reproduce any part of this drawing without prior written consent.

Designer's hazard identification

It is assumed that all works will be undertaken by a competent contractor working, where appropriate, to an approved method statement. In addition to the hazards typically associated with the types of construction detailed on this drawing, any known abnormal hazards specific to this drawing have been identified.

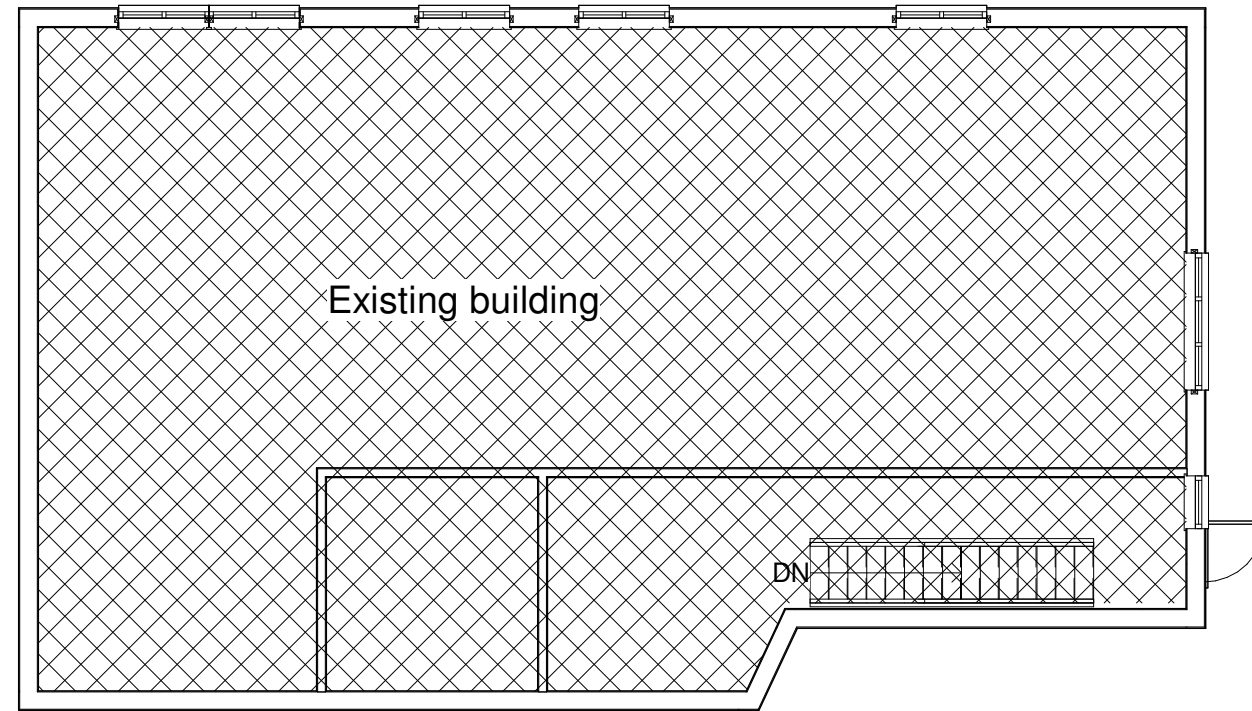

1 Level 1 Proposed
1 : 100

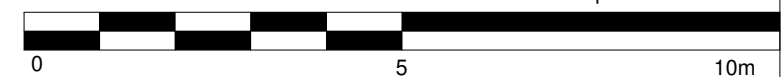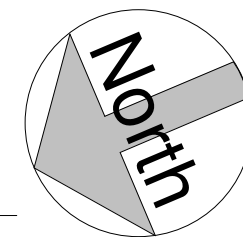

 Greenleaf Architecture	Greenleaf Architecture Rough Farm Garway Hill HR2 8HD www.greenleafarchitecture.co.uk		
	Project: New workshop at Gloucester Asbestos		
Client	Gloucester Asbestos Ltd		
Dwg Title	First floor proposed		
Dwg no.	218 A104	Revision	
Scale 1 : 100 @ A3	Date	Feb 2023	

Graphic Scale 1:100