


Existing & Proposed Block Plan.

Scale 1/500

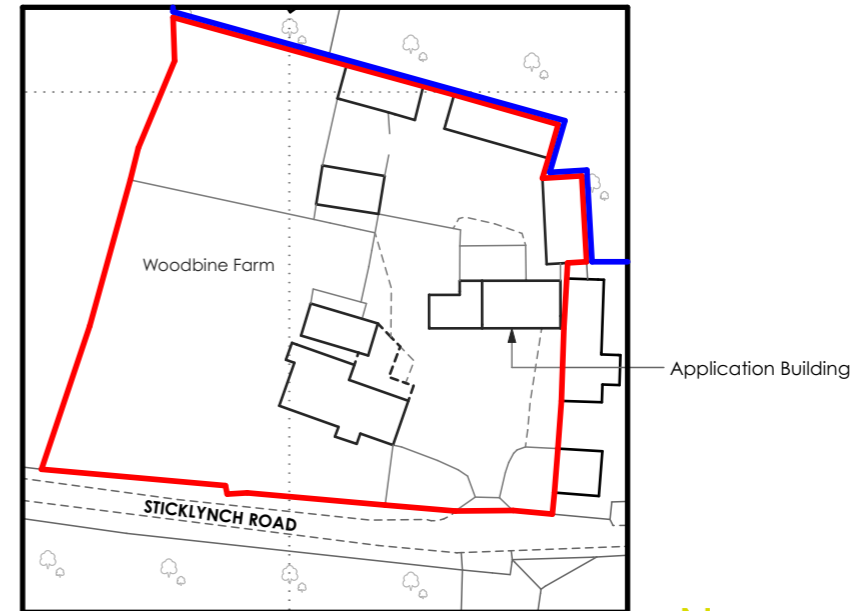


1 : 500 m




Site Location Plan.

Scale 1/1250

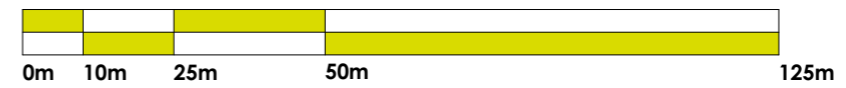

1 : 1250 m

		 ARCHITECTURAL DESIGN SOLUTIONS	
Rev:	Date:		
Client: Mr. E. Moon			
Project & Address: Proposed Change Of Use Holiday Let At: Woodbine Farm, Sticklinch, West Pennard, Somerset, BA6 8NA			
Drawing Title: SITE LOCATION PLAN & EXISTING & PROPOSED BLOCK PLAN			
Scale: 1:500, 1:1250 @ A3			
Date:	Drawn:	Checked:	ARCHITECTURAL DESIGN SOLUTIONS t: +44 (0)1749 673 402 m: +44 (0)7710 490 774 e: info@ad-solutions.co.uk www.ad-solutions.co.uk
October 2023	BT	AP	
Drawing Number:		Revision:	
0310_EM_23-PL.101			
<small>© All rights described in chapter IV of the copyright, designs and patents act 1988 have been applied to this document.</small>			
<small>• All dimensions to be checked not scaled; and each dimension compared to other dimensions on the drawing(s) and against actual site dimensions where applicable: all prior to commencing construction. Any discrepancies, missing dimensions or details are to be reported to ARCHITECTURAL DESIGN SOLUTIONS - ADS Ltd straight away and further instruction / direction obtained from ADS Ltd on how to proceed.</small>			
<small>• All dimensions are in millimetres, all levels are in metres unless stated otherwise on the drawings.</small>			
<small>• Where any drawing is to be read in conjunction with other drawings, including other specialist consultants, the drawings shall be cross-checked and any discrepancies reported to ADS Ltd before any work commences.</small>			
<small>• ADS Ltd accept no liability for any loss, damage or expense arising from any variation or deviation from this drawing or in the execution of the work to which this drawing relates which has not been referred to ARCHITECTURAL DESIGN SOLUTIONS - ADS Ltd and their instruction and approval obtained.</small>			
<small>• These drawings are prepared solely for the use of the client, as detailed in this title block, and is not to be copied, lent or used by any third party without written permission from ADS Ltd.</small>			