


Plan 1 – JFAN South of Bury Water Lane (Fence Plan with Annotations)

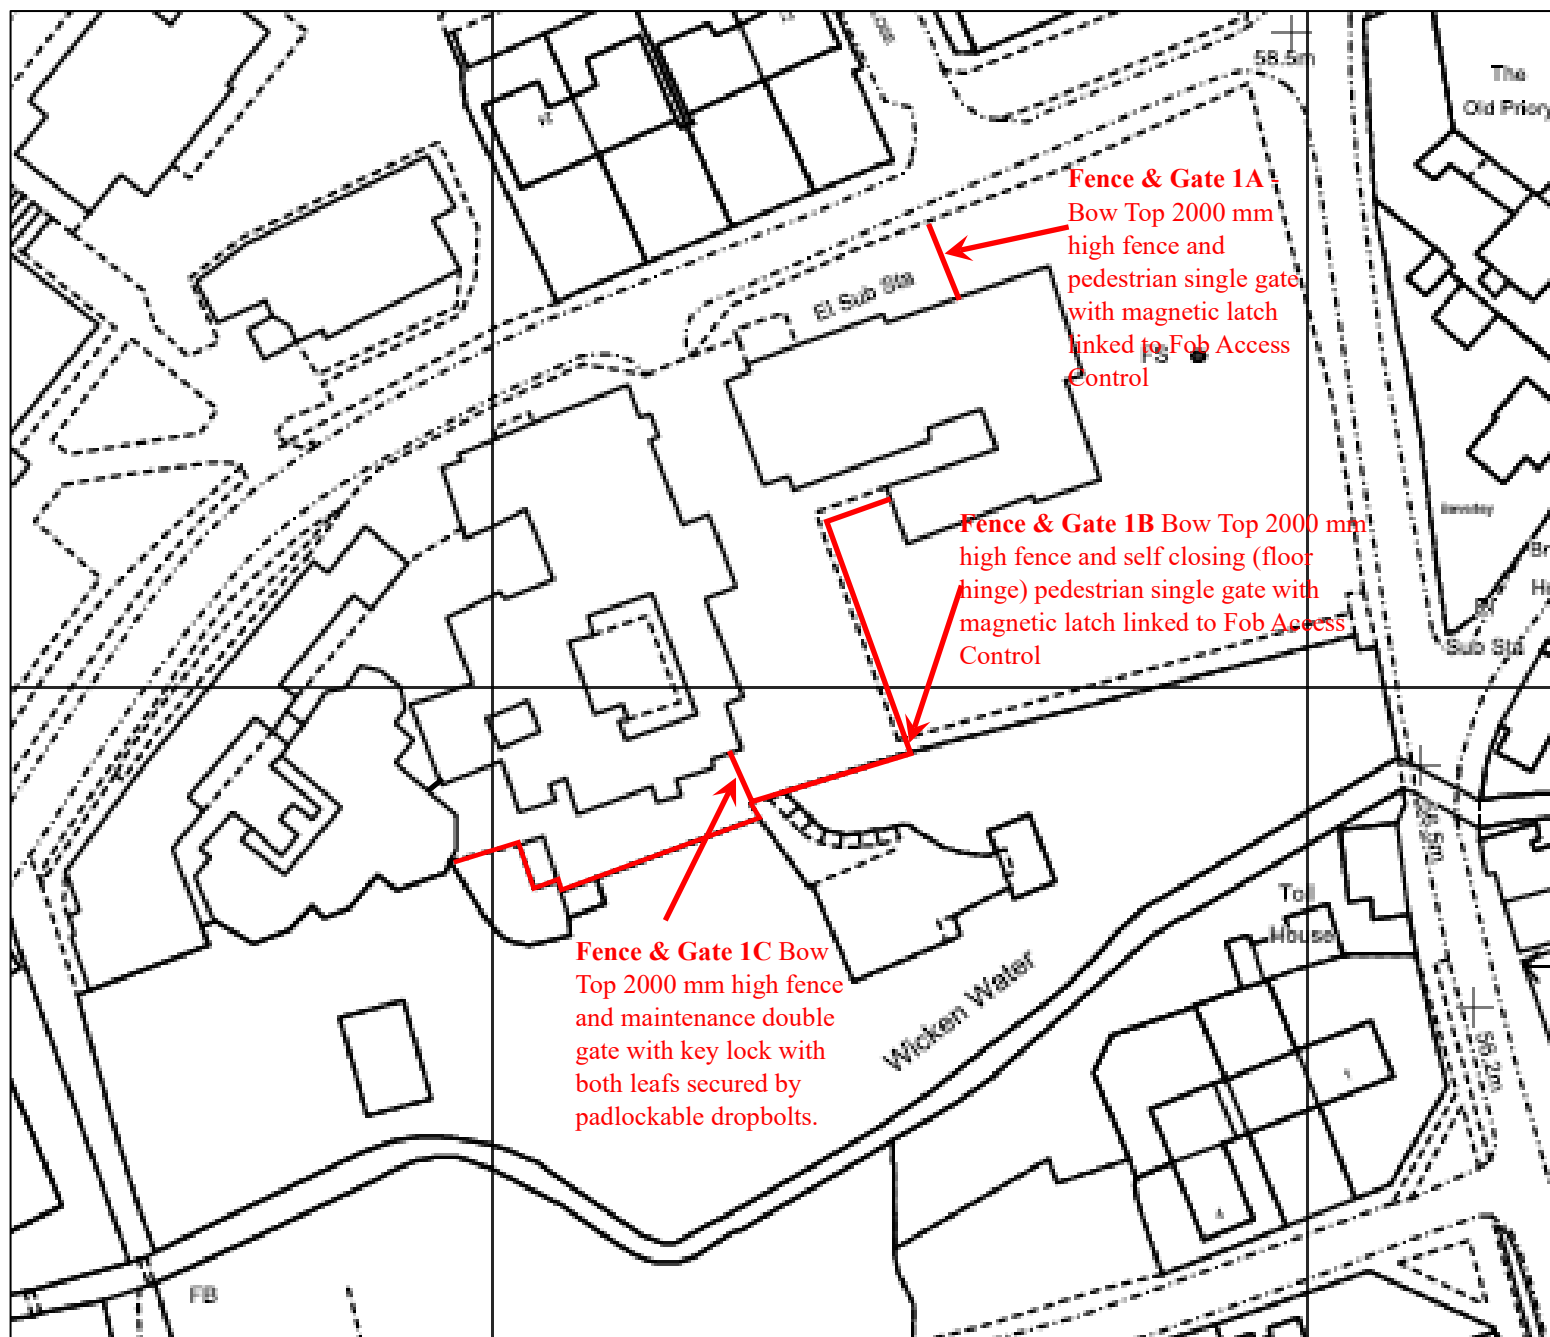

— Jacksons Fencing
Bow Top 2000 mm
high fence with
2800 mm post set in
concrete.

Fence & Gate 1A
Bow Top 2000 mm
high fence and
pedestrian single gate
with magnetic latch
linked to Fob Access
Control

Fence & Gate 1B Bow Top 2000 mm
high fence and self closing (floor
hinge) pedestrian single gate with
magnetic latch linked to Fob Access
Control

Fence & Gate 1C Bow
Top 2000 mm high fence
and maintenance double
gate with key lock with
both leafs secured by
padlockable dropbolts.