


Plan 4 – JFAN Cricket Pitch (Fence Plan with Annotations)

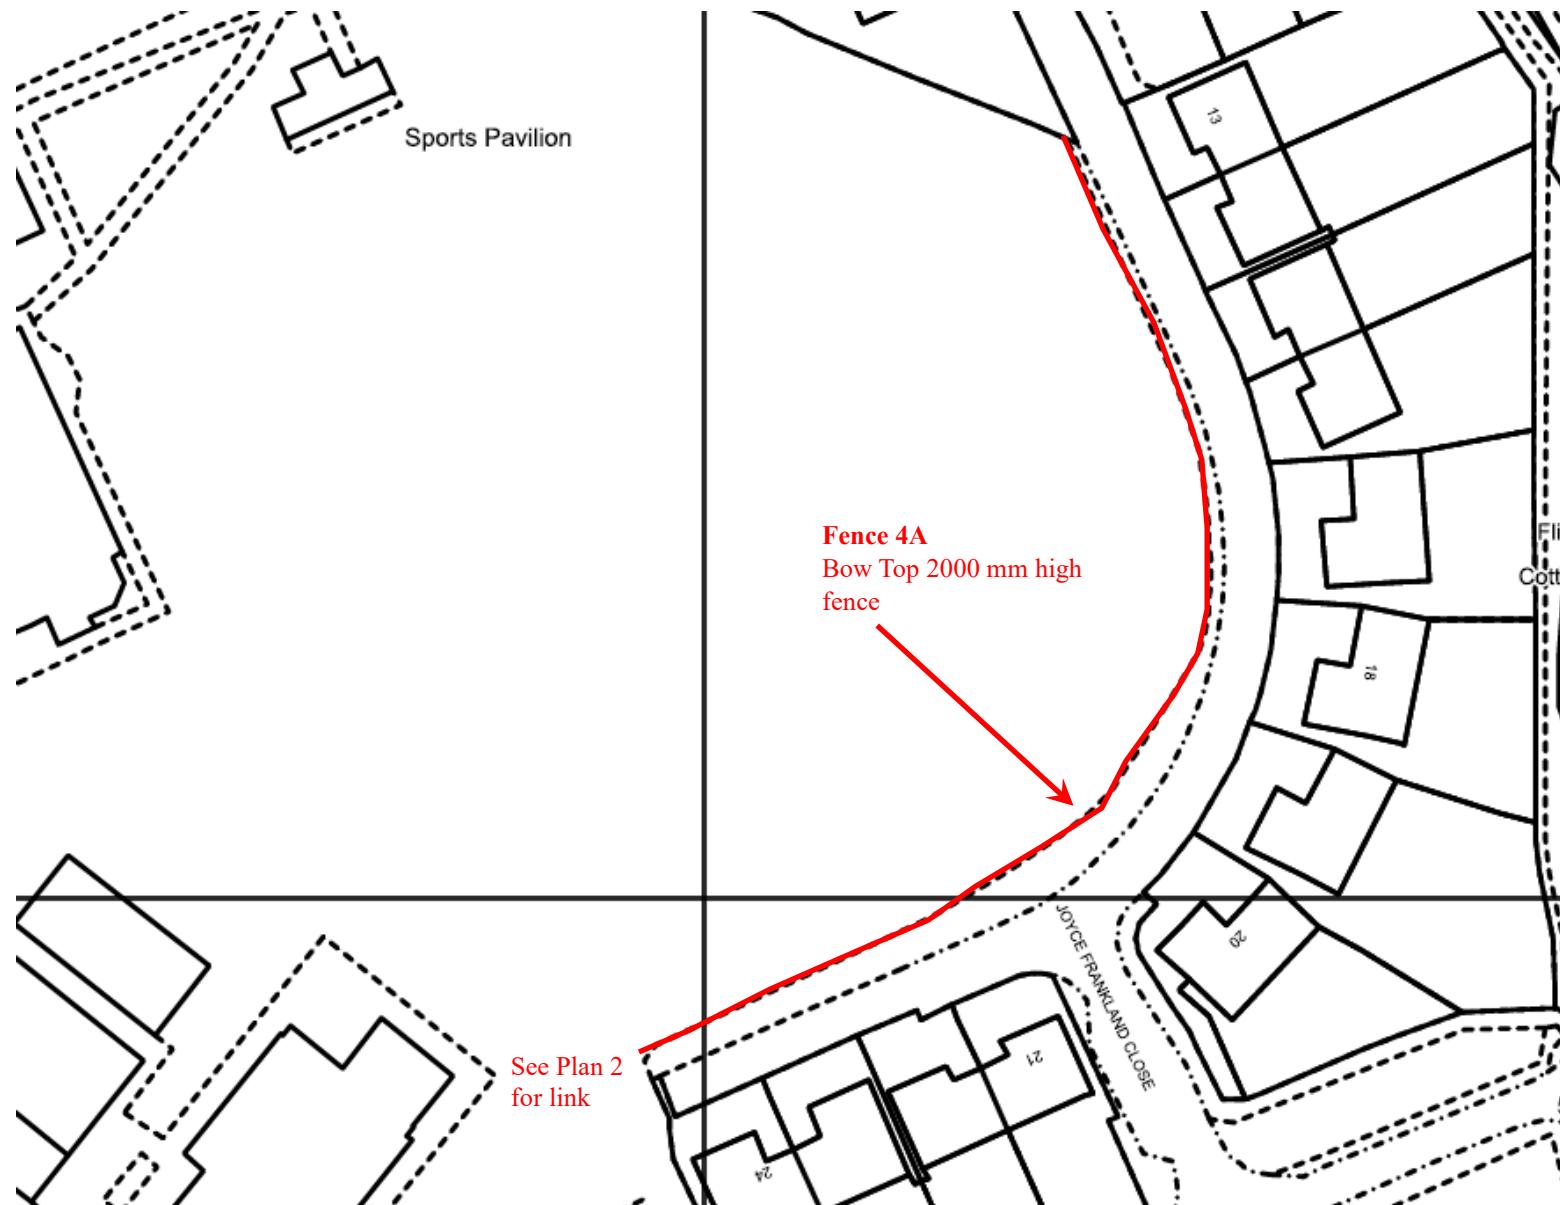

Sports Pavilion

**Fence 4A**  
Bow Top 2000 mm high  
fence

See Plan 2  
for link

Flint  
Cottages

JOYCE FRANKLAND CLOSE

Jacksons Fencing  
Bow Top 2000 mm  
high fence with  
2800 mm post set in  
concrete.