


Plan 2 – JFAN Visitor Car Park & Reception (Fence Plan with Annotations)

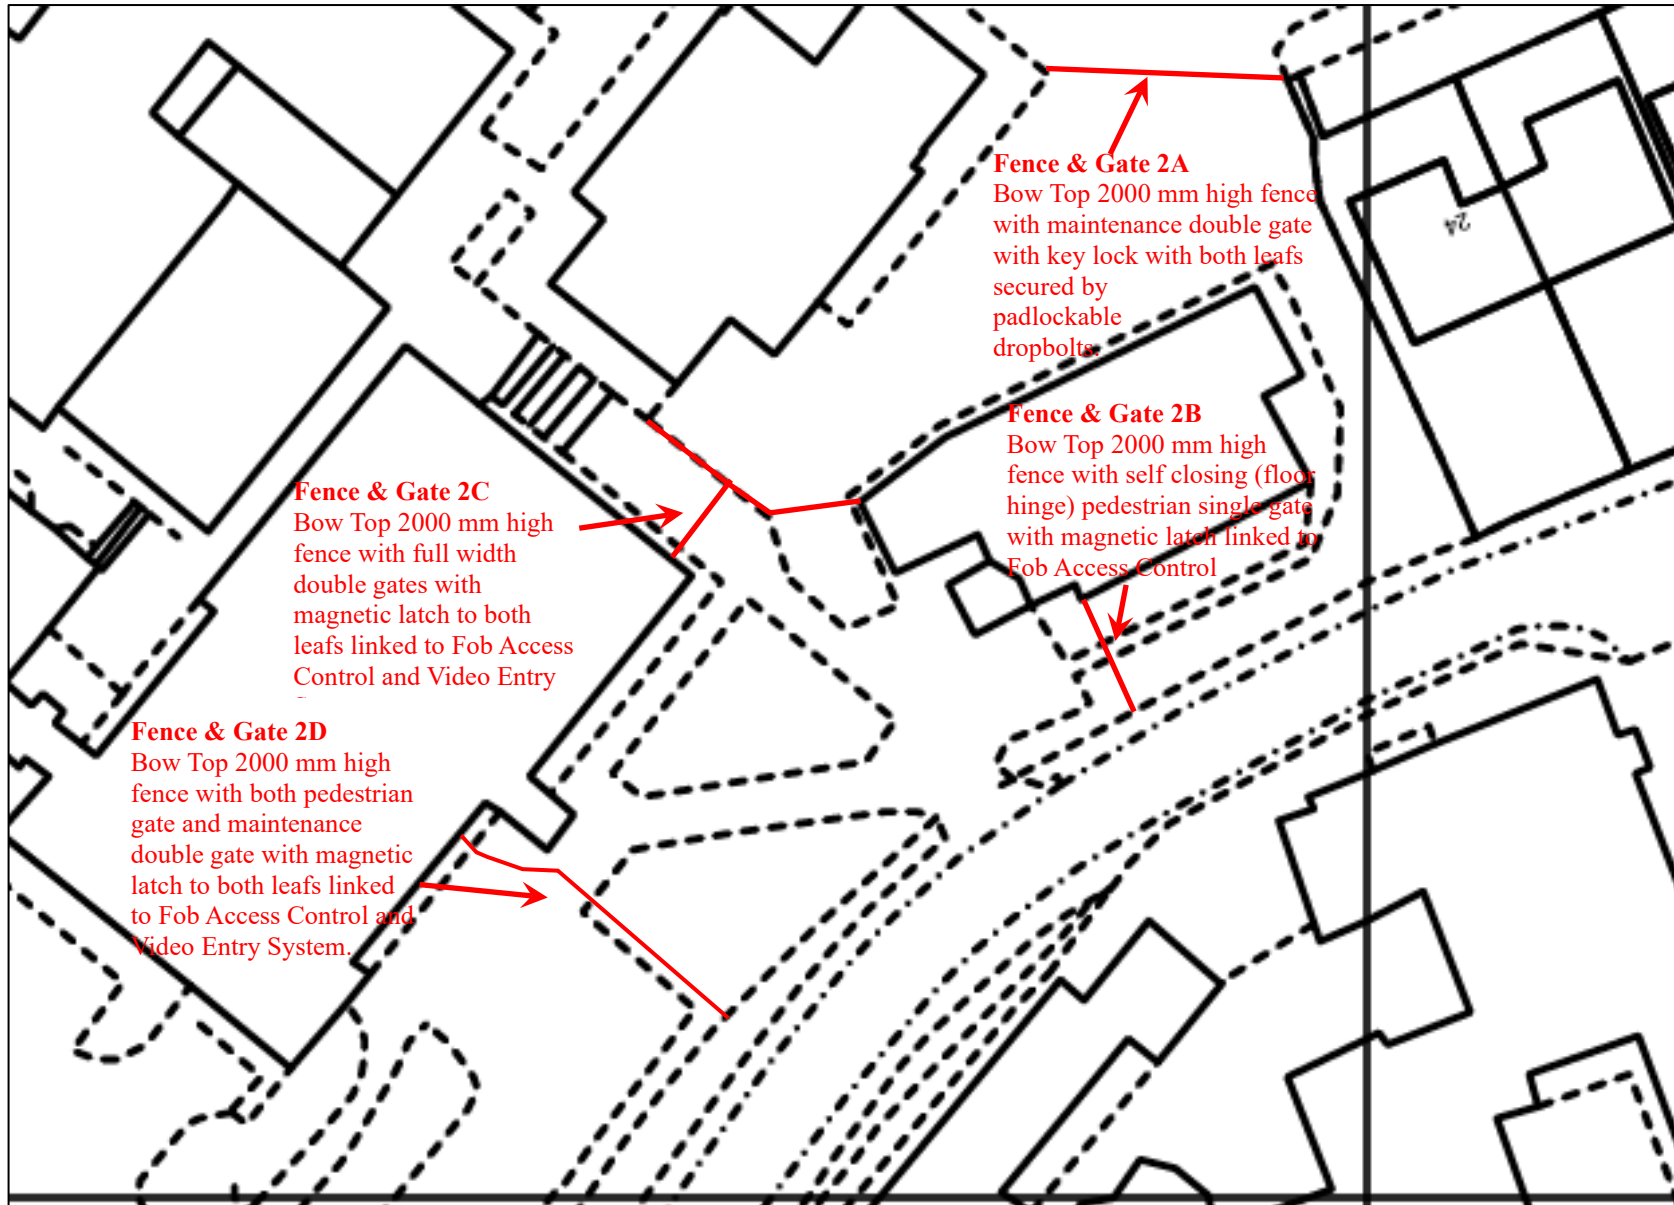

— Jacksons Fencing
Bow Top 2000 mm
high fence with
2800 mm post set in
concrete.

