


Plan 3 – JFAN Artificial Grass Pitches & Clubhouse (Fence Plan with Annotations)

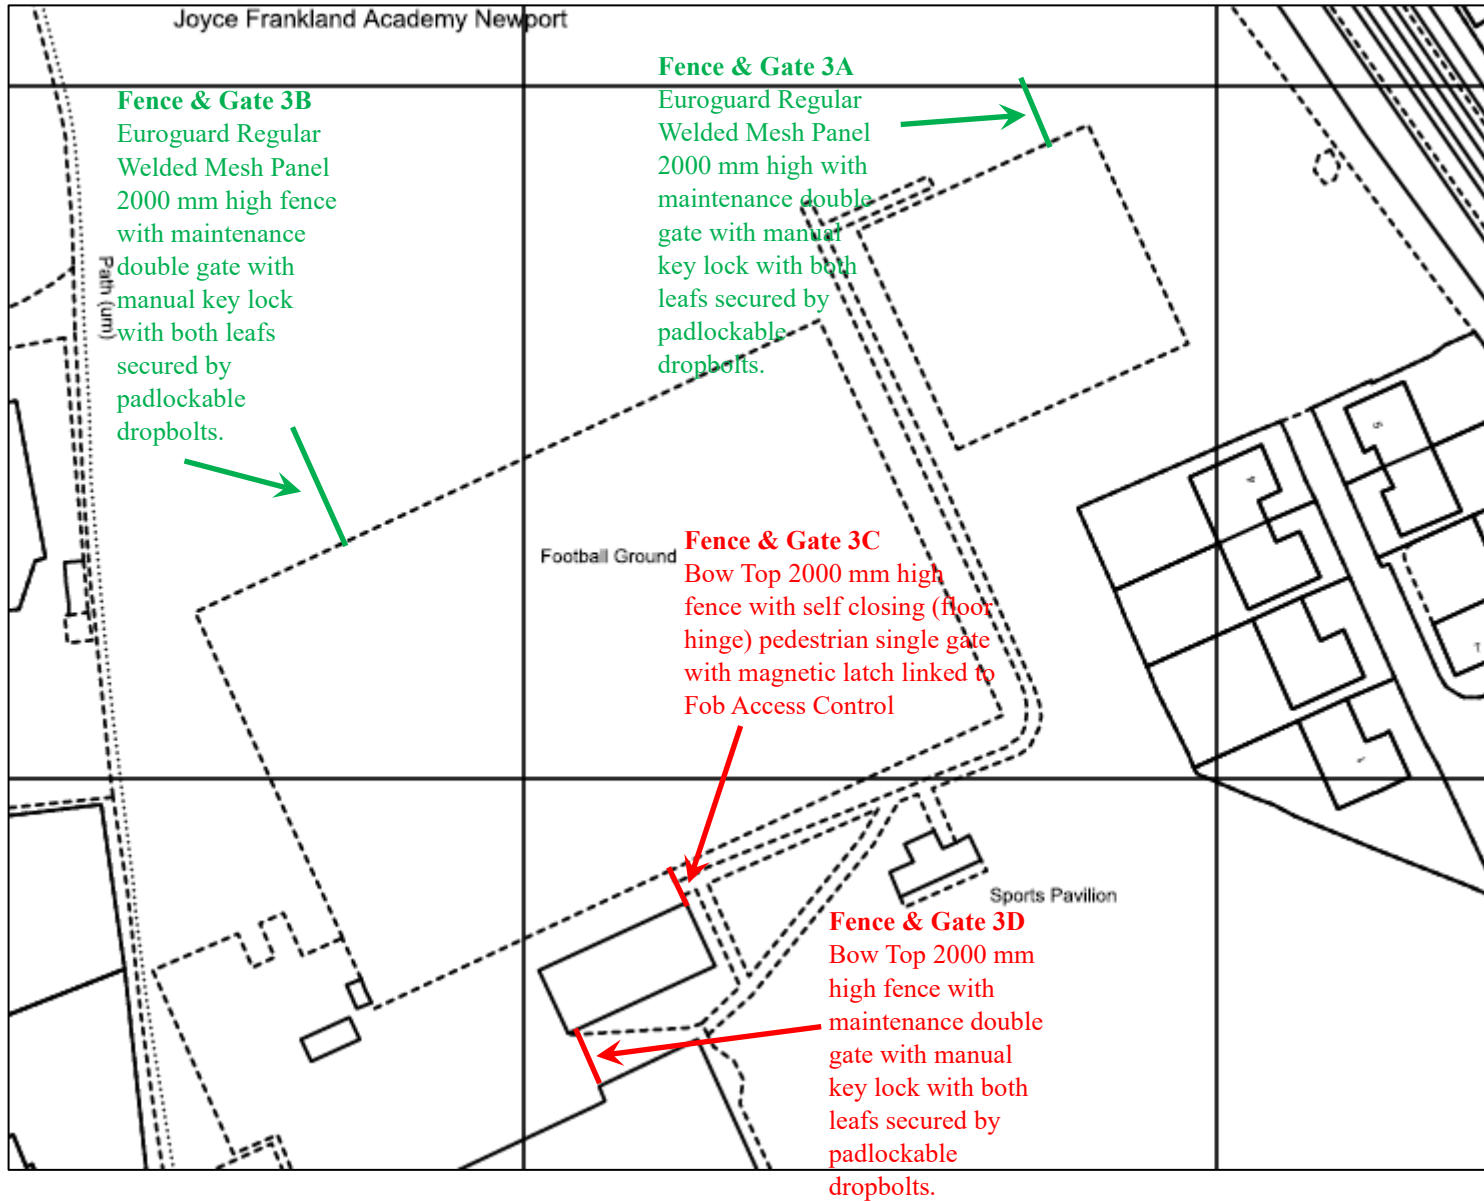

— Jacksons Fencing
Bow Top 2000 mm
high fence with
2800 mm post set in
concrete.

