
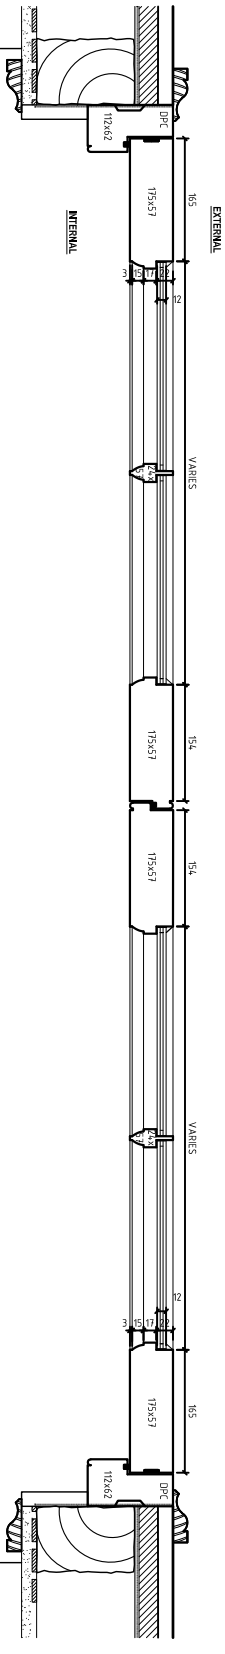


NOTES
 1. THIS IS A PLANNING DRAWING NOT TO BE USED FOR CONSTRUCTION
 2. ANY DISCREPANCIES TO BE BROUGHT TO THE ATTENTION OF THE ARCHITECT

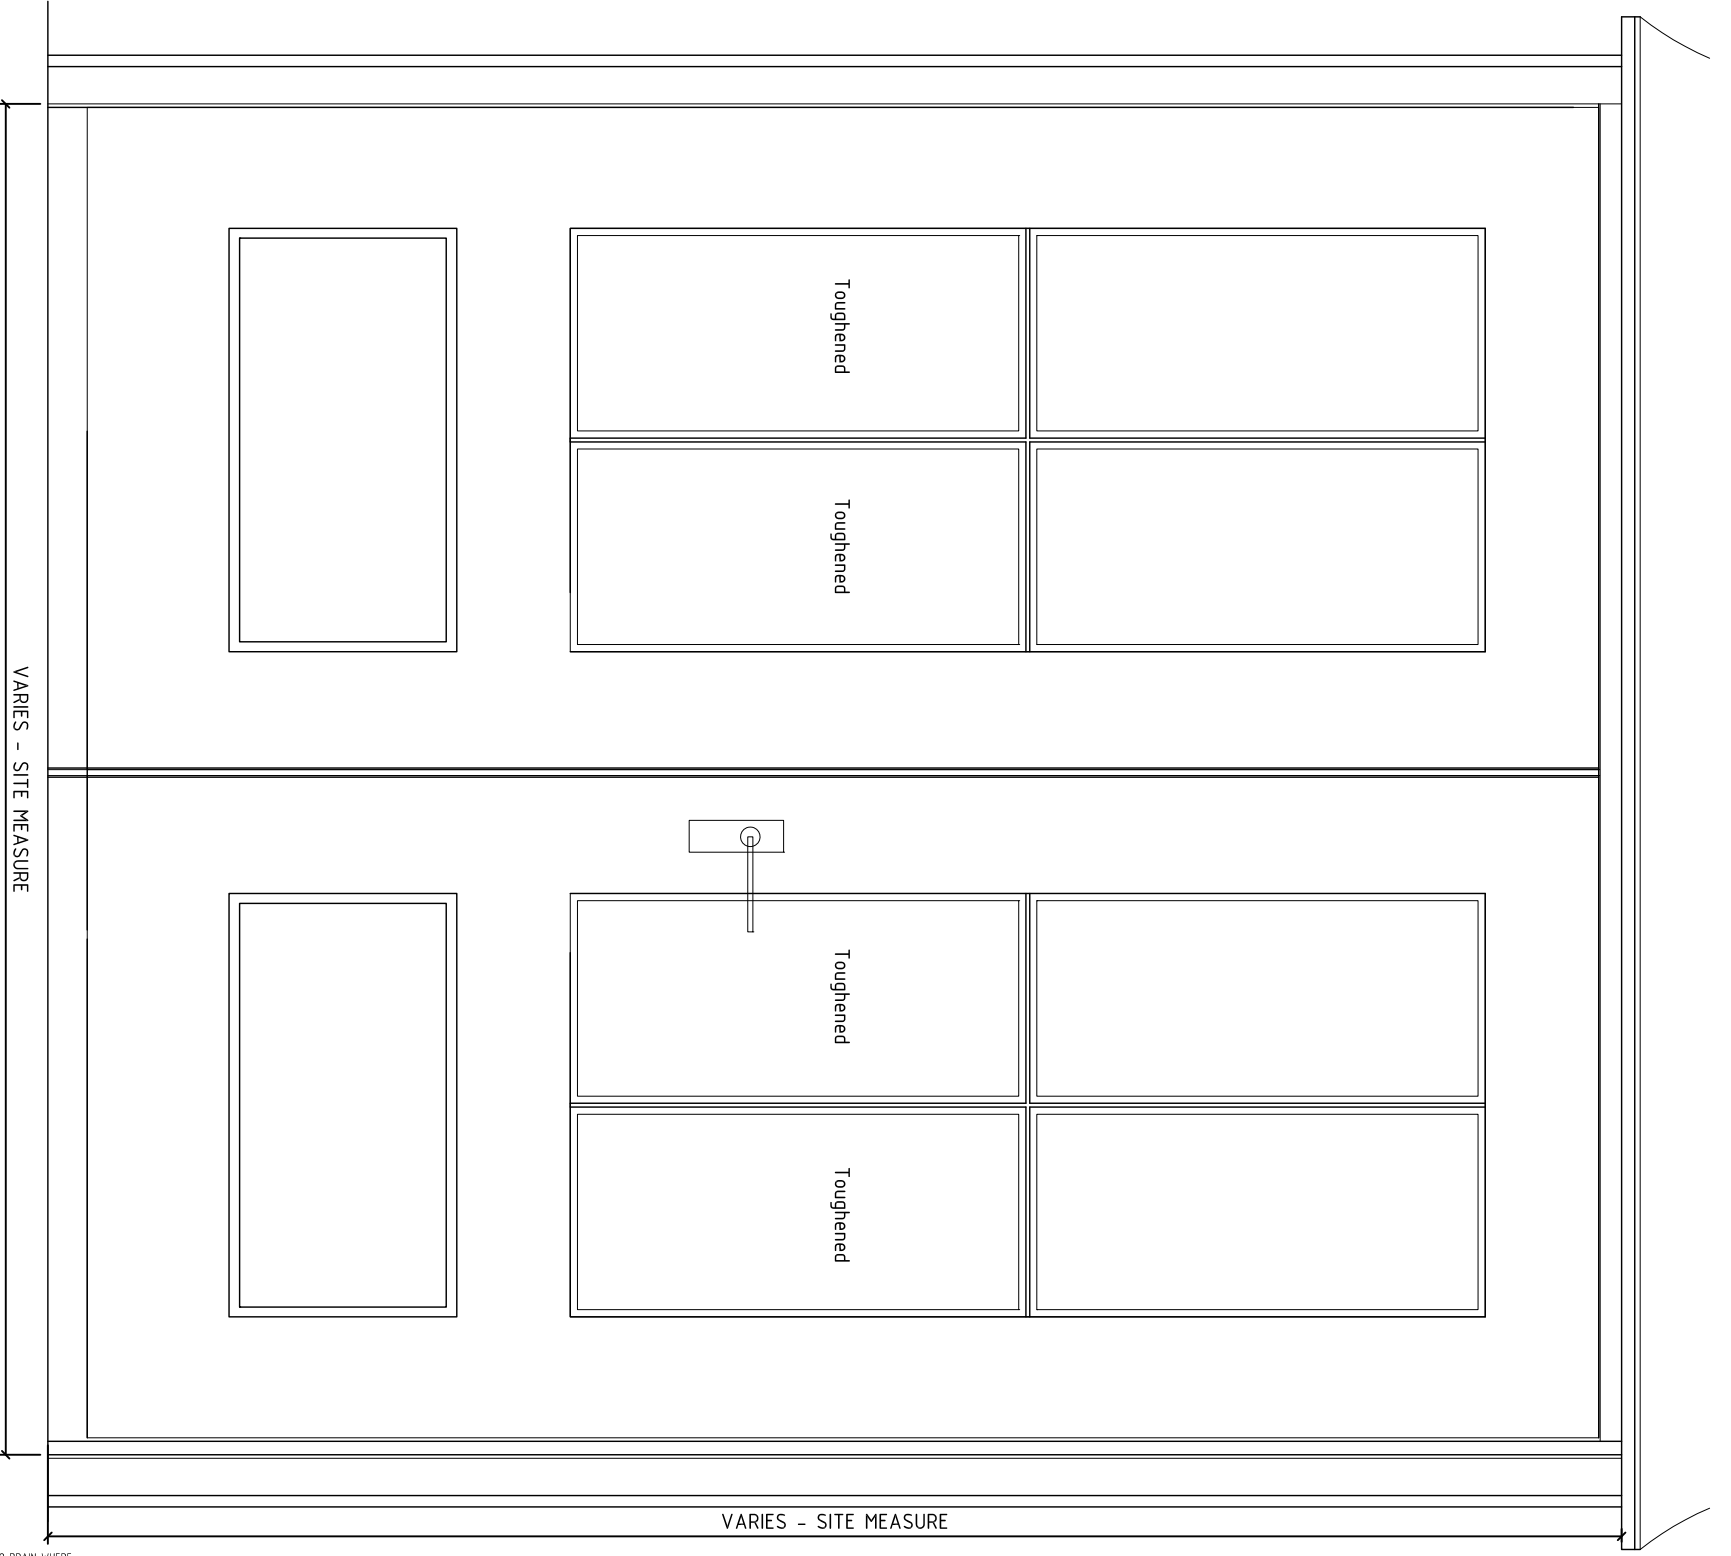

1 Typical French Doors

PD/203

Scale: 1:10



SCALE 1:10



500mm

1000mm

2 Typical Casement

PD/203

Scale: 1:10

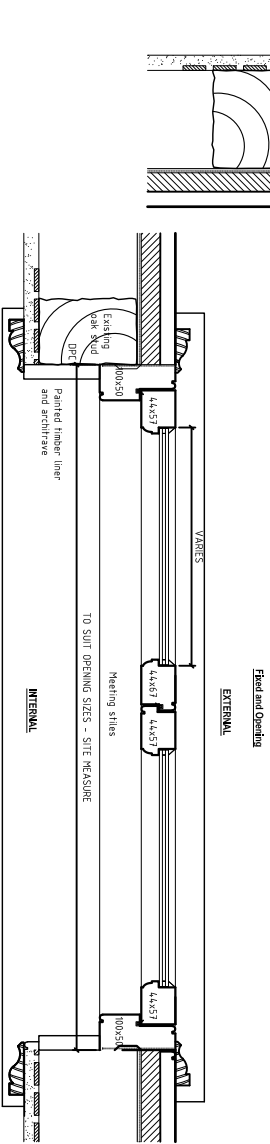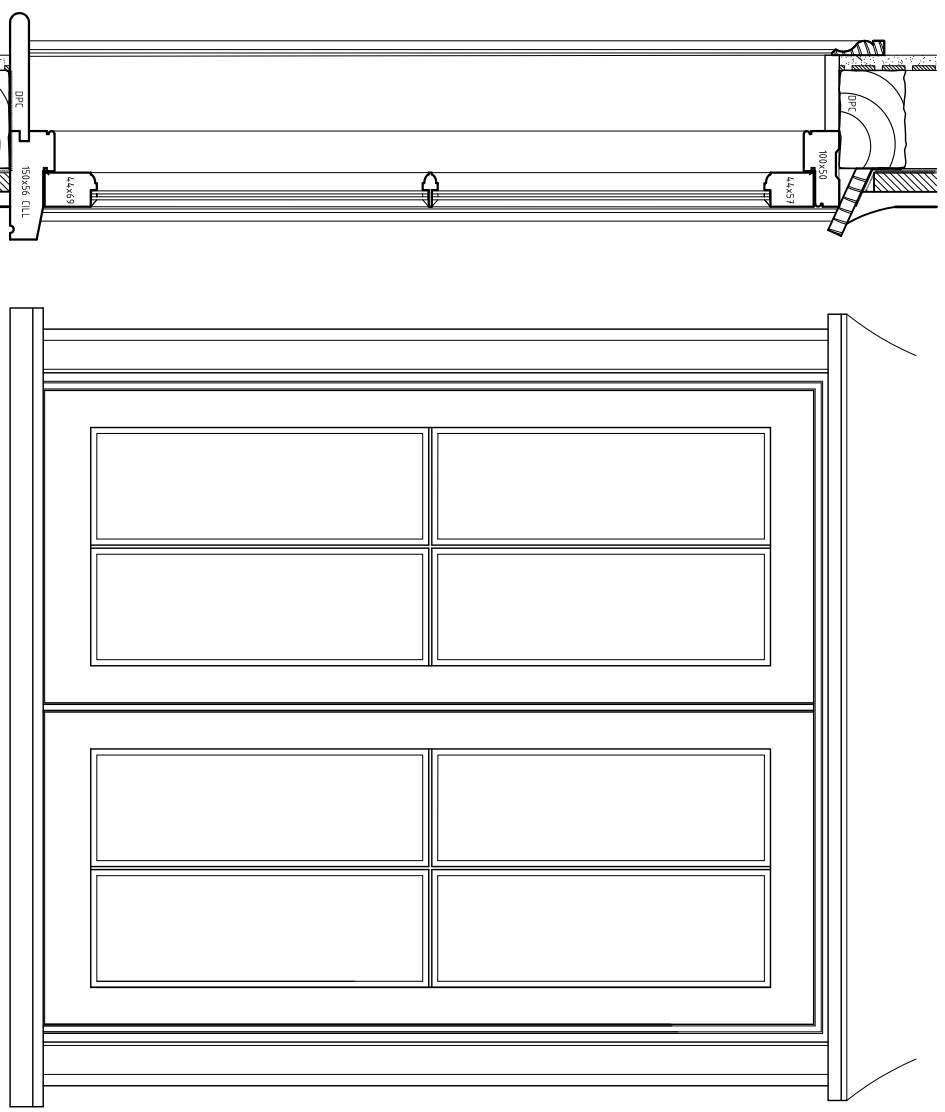

WINDOWS AND DOORS
 Window height and width will differ for each opening. Site dimensions to be taken prior to manufacture. All new casement windows and doors are to be manufactured in Sapele, primed and painted internally and externally. Colour to be off white RAL 9001 off white wood paint.
 Windows to be 14mm narrow double glazed units, 4mm clear float outer pane, 6mm gas filled cavity with aluminium white spacer bar, 4mm Low E clear float glass inner pane
 To achieve a u-value of 15W/m²K
 Any glass below 800mm from floor to be toughened.

PROPOSED EXTERNAL WINDOWS AND FRENCH DOORS

for
 WAYSIDE
 CHURCH HILL
 HEMPSTEAD
 SAFFRON WALDEN
 CB10 2PA

© The copyright of this drawing belongs to Kay Pilsbury Thomas

REV	BRIEF DETAILS	DATE

NO.	2322	/	PD	/	203
SCALE	1:100	@	A3		
DATE	JAN 24				
REV					
CHECKED	ST				
DRAWN	KB				

KAY PILSBURY THOMAS ARCHITECTS
 TEL 01799 599208 FAX: 01799 599965
 www.kpt.co.uk info@kpt.co.uk
 HONEYLANDS, RADWINTER, SAFFRON WALDEN, ESSEX, CB10 2TJ