
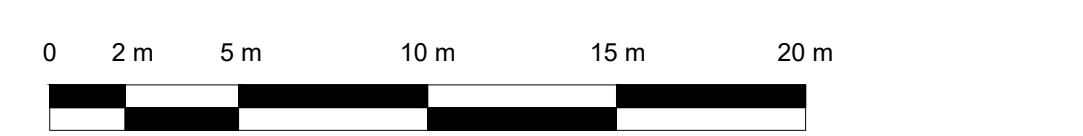


Key

- Existing tree retained
- Proposed tree
- Proposed woodland tree planting
- Proposed native shrub planting
- Proposed specimen shrubs
- Proposed herbaceous planting
- Proposed aquatic/marginal planting
- Proposed native hedge
- Proposed single species hedgerow
- Proposed wildflower meadow grassland for clay soils e.g. Emersgate EM4 mixture
- Proposed wetland meadow grassland e.g. Emersgate EM8 mixture
- Proposed amenity grass - POS and Highway areas to be seeded with PM120 Slowgrowth by DLF Trifolium, private areas eg plot frontages to be turfed
- Proposed rear gardens
- Proposed bulb planting

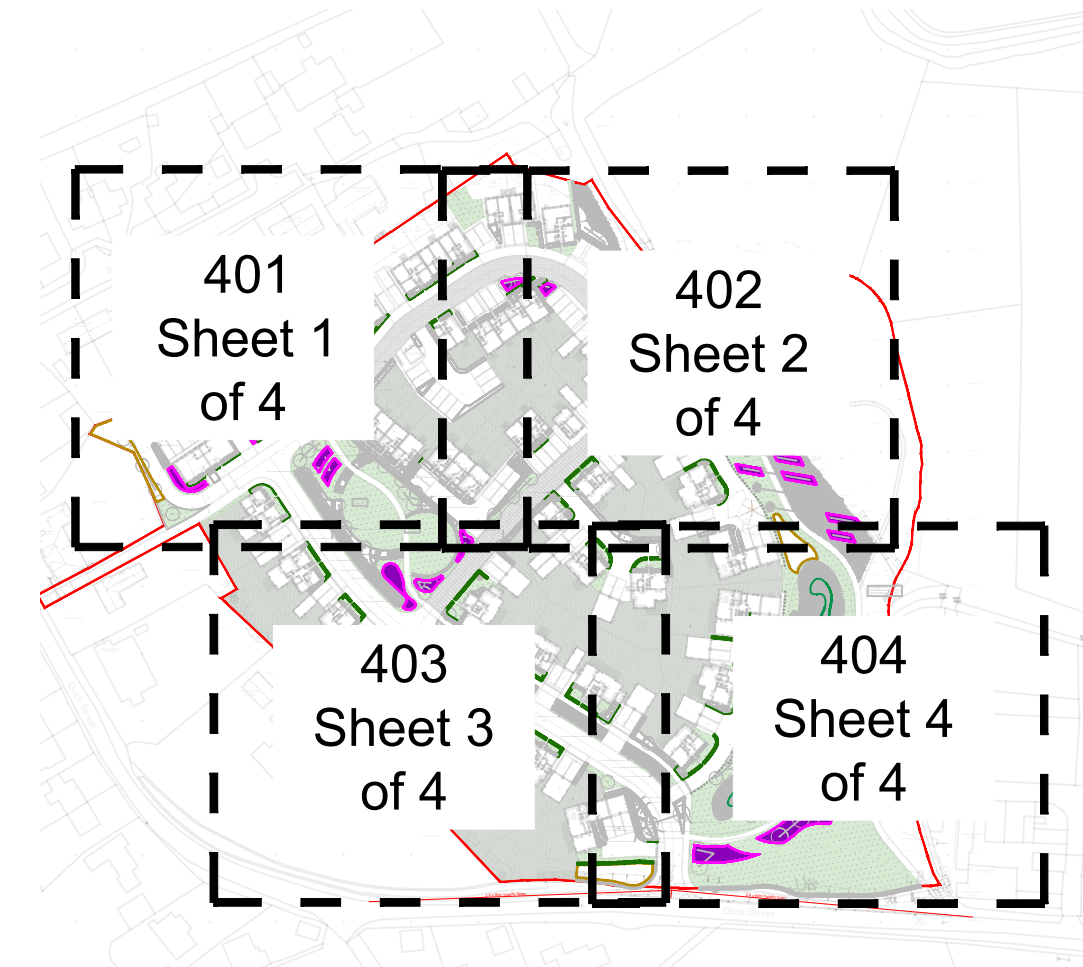

SCALE: 1:200
 A Amendments following updated Site layout and Client comments RG 19.05.2023
 Letter Revision By Date

Project Little Easton, Essex	Bedford 01234 261315 <input checked="" type="checkbox"/>
	Woodbridge 01394 380509 <input type="checkbox"/>
	London 020 3092 4141 <input type="checkbox"/>
	Norwich 01603 230777 <input type="checkbox"/>
Drawing Detailed Planting Plan Sheet 3 of 4	Job No. B23017
	Dwg. No. 403A
Status Planning	Scale 1:200@A1
	Drawn EF Checked WW Date 17.04.2023

Do not scale off drawing. All dimensions & Levels are to be checked on site. Any discrepancies must be reported to the landscape architect immediately.
 Copyright THE LANDSCAPE PARTNERSHIP LTD

