





Key

- Existing tree retained
- Proposed tree
- Proposed woodland tree planting
- Proposed native shrub planting
- Proposed specimen shrubs
- Proposed herbaceous planting
- Proposed aquatic/marginal planting
- Proposed native hedge
- Proposed single species hedgerow
- Proposed wildflower meadow grassland for clay soils e.g. Emorsgate EM4 mixture
- Proposed wetland meadow grassland e.g. Emorsgate EM8 mixture
- Proposed amenity grass - POS and Highway areas to be seeded with PM120 Slowgrowth by DLF Trifolium, private areas eg plot frontages to be turfed
- Proposed rear gardens
- Proposed bulb planting

NOTES:

1. DRAINAGE ENGINEERS TO DEFINE EXTENT OF WATER LEVEL AND TO INCORPORATE REED PLANTING TO SUIT
2. FINAL LOCATION AND ARRANGEMENT OF MARGINAL MIXES TO DRAINAGE BASIN TO BE ADJUSTED TO SUIT WATER LEVEL (TO BE DEFINED BY DRAINAGE ENGINEERS)

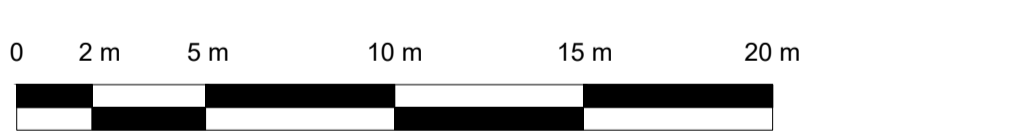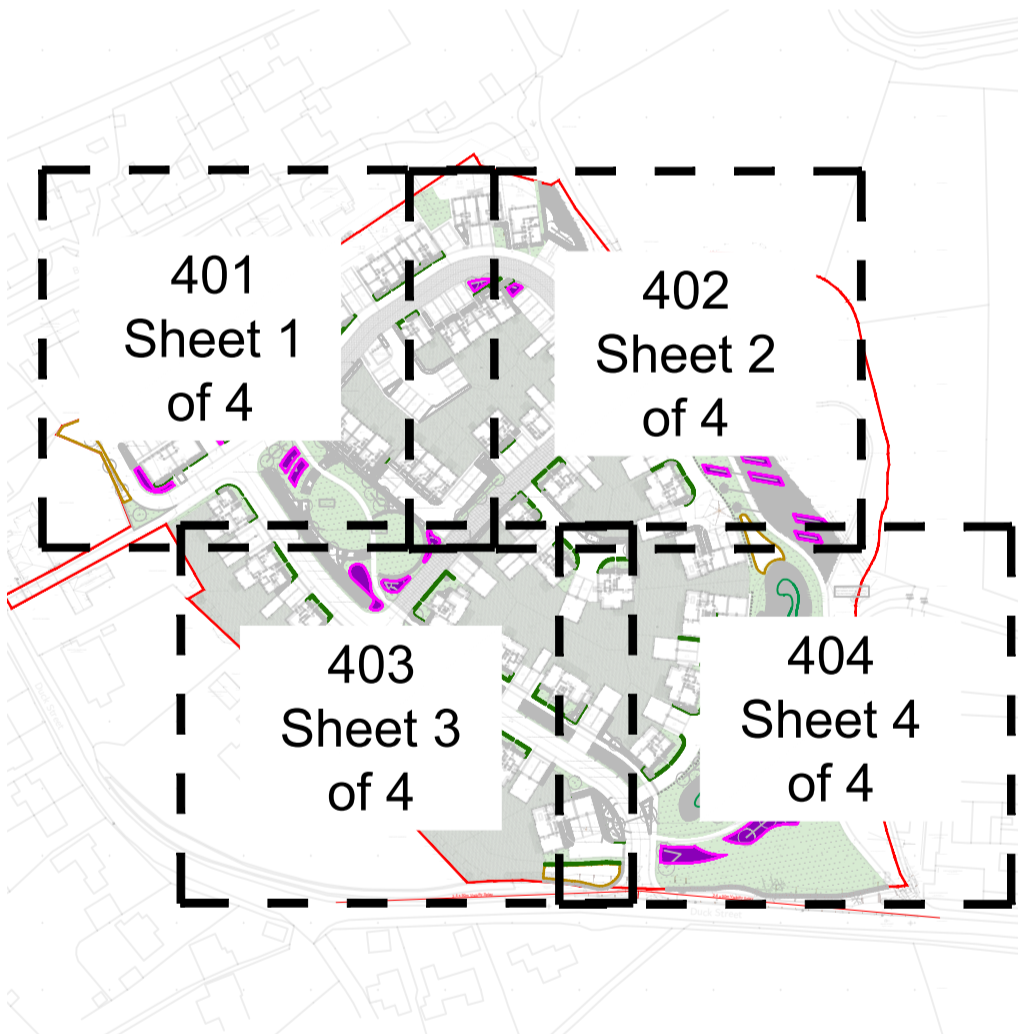

SCALE: 1:200
 A Amendments following updated Site layout and Client comments RG 19.05.2023
 Letter Revision By Date

<p>Project Little Easton, Essex</p>		<p>01234 261315 <input checked="" type="checkbox"/></p> <p>01394 380509 <input type="checkbox"/></p> <p>020 3092 4141 <input type="checkbox"/></p> <p>01603 230777 <input type="checkbox"/></p>
<p>Drawing Detailed Planting Plan Sheet 4 of 4</p>		<p>Job No. B23017</p> <p>Dwg. No. 404A</p> <p>Scale 1:200@A1</p> <p>Drawn EF</p> <p>Checked WW</p> <p>Date 17.04.2023</p>
<p>Status Planning</p>		<p>North</p>

Do not scale off drawing. All dimensions & Levels are to be checked on site. Any discrepancies must be reported to the landscape architect immediately.
 Copyright THE LANDSCAPE PARTNERSHIP LTD