


Key

- Existing tree retained
- Proposed tree
- Proposed woodland tree planting
- Proposed native shrub planting
- Proposed specimen shrubs
- Proposed herbaceous planting
- Proposed aquatic/marginal planting
- Proposed native hedge
- Proposed single species hedgerow
- Proposed wildflower meadow grassland for clay soils e.g. Emersgate EM4 mixture
- Proposed wetland meadow grassland e.g. Emersgate EM8 mixture
- Proposed amenity grass - POS and Highway areas to be seeded with PM120 Slowgrowth by DLF Trifolium, private areas eg plot frontages to be turfed
- Proposed rear gardens
- Proposed bulb planting

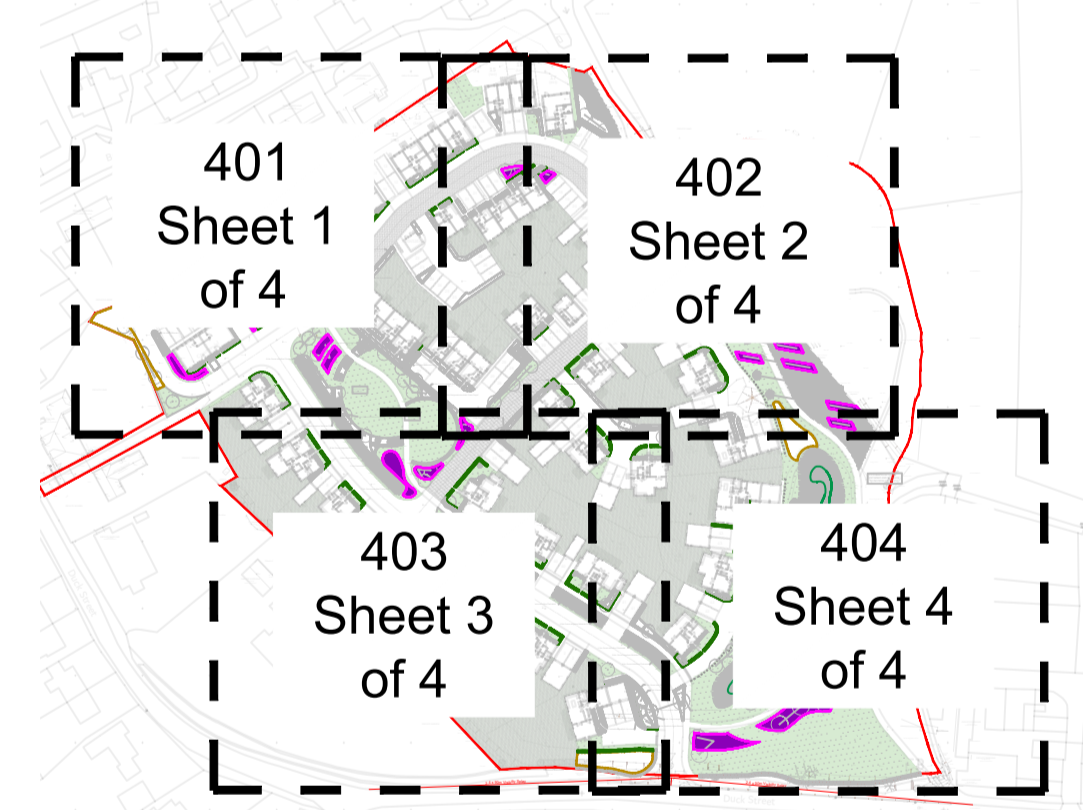

SCALE: 1:200

A Amendments following updated Site layout and Client comments RG 19.05.2023
 Letter Revision By Date

Project Little Easton, Essex		Bedford 01234 261315 <input checked="" type="checkbox"/>
Drawing Detailed Planting Plan Sheet 1 of 4		Woodbridge 01394 380509 <input type="checkbox"/>
Status Planning		London 020 3092 4141 <input type="checkbox"/>
		Norwich 01603 230777 <input type="checkbox"/>
Job No. B23017		
Dwg. No. 401A		
Scale 1:200@A1		
Drawn EF		
Checked WW		
Date 17.04.2023		

Do not scale off drawing. All dimensions & Levels are to be checked on site. Any discrepancies must be reported to the landscape architect immediately.
 Copyright THE LANDSCAPE PARTNERSHIP LTD

