
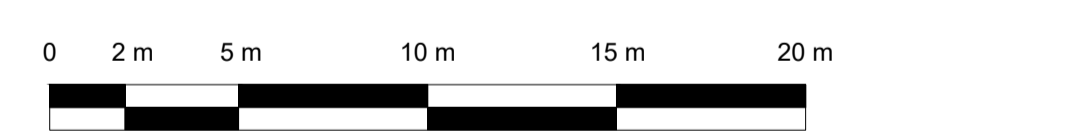


Key

- Existing tree retained
- Proposed tree
- Proposed woodland tree planting
- Proposed native shrub planting
- Proposed specimen shrubs
- Proposed herbaceous planting
- Proposed aquatic/marginal planting
- Proposed native hedge
- Proposed single species hedgerow
- Proposed wildflower meadow grassland for clay soils e.g. Emorsgate EM4 mixture
- Proposed wetland meadow grassland e.g. Emorsgate EM8 mixture
- Proposed amenity grass - POS and Highway areas to be seeded with PM120 Slowgrowth by DLF Trifolium, private areas eg plot frontages to be turfed
- Proposed rear gardens
- Proposed bulb planting

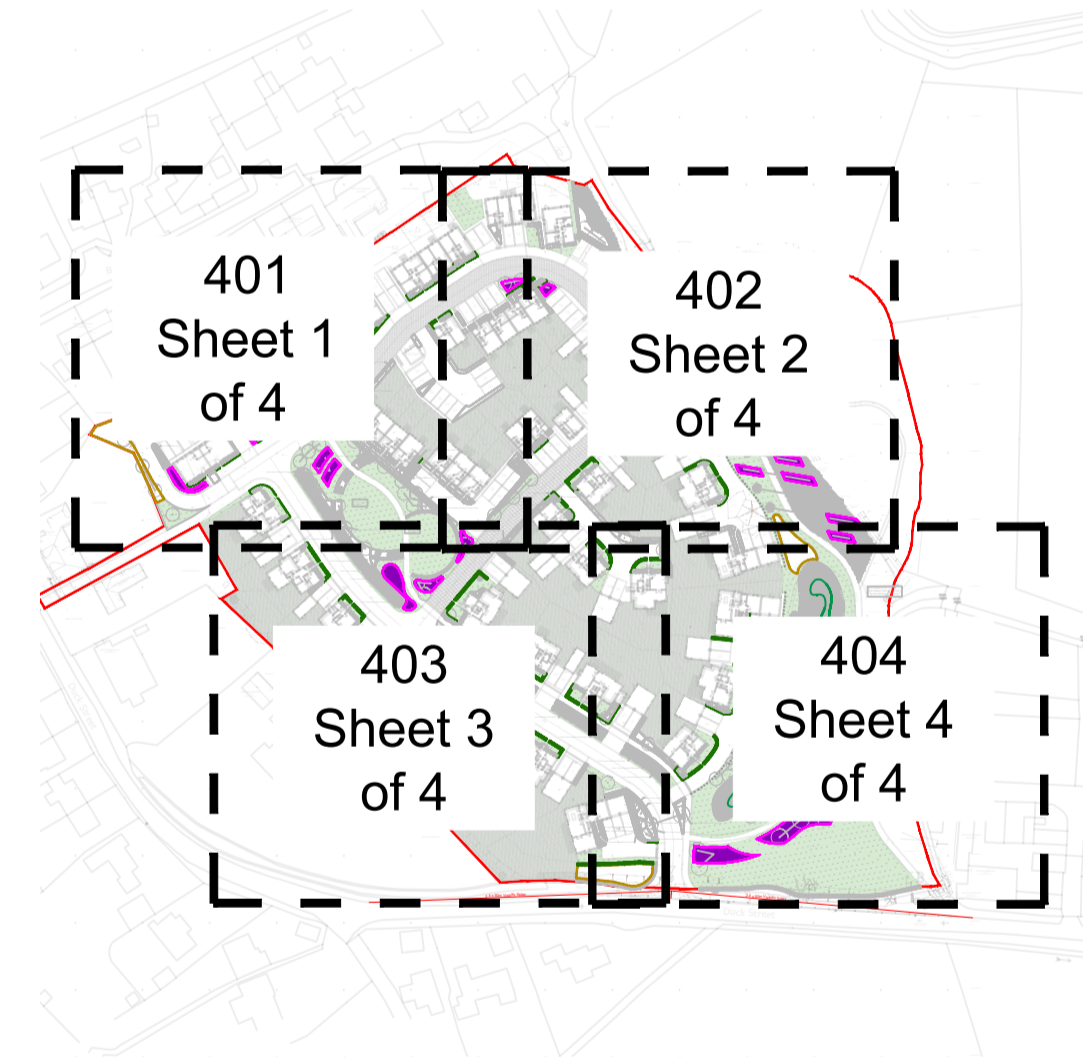

SCALE: 1:200
 A Amendments following updated Site layout and Client comments RG 19.05.2023
 Letter Revision By Date

Project
 Little Easton, Essex

Drawing
 Detailed Planting Plan
 Sheet 2 of 4

Status
 Planning

Job No. B23017
 Dwg. No. 402A
 Scale 1:200@A1
 Drawn EF
 Checked WW
 Date 17.04.2023

Do not scale off drawing. All dimensions & Levels are to be checked on site. Any discrepancies must be reported to the landscape architect immediately.
 Copyright THE LANDSCAPE PARTNERSHIP LTD

Bedford	01234 261315	<input checked="" type="checkbox"/>
Woodbridge	01394 380509	<input type="checkbox"/>
London	020 3092 4141	<input type="checkbox"/>
Norwich	01603 230777	<input type="checkbox"/>

