


© 2020

All Dimensions to be checked on site. Written dimensions to be follow in preference to scaled dimensions, any discrepancies must be reported to DAN Architectural Services Limited prior to undertaking of any relevant works.

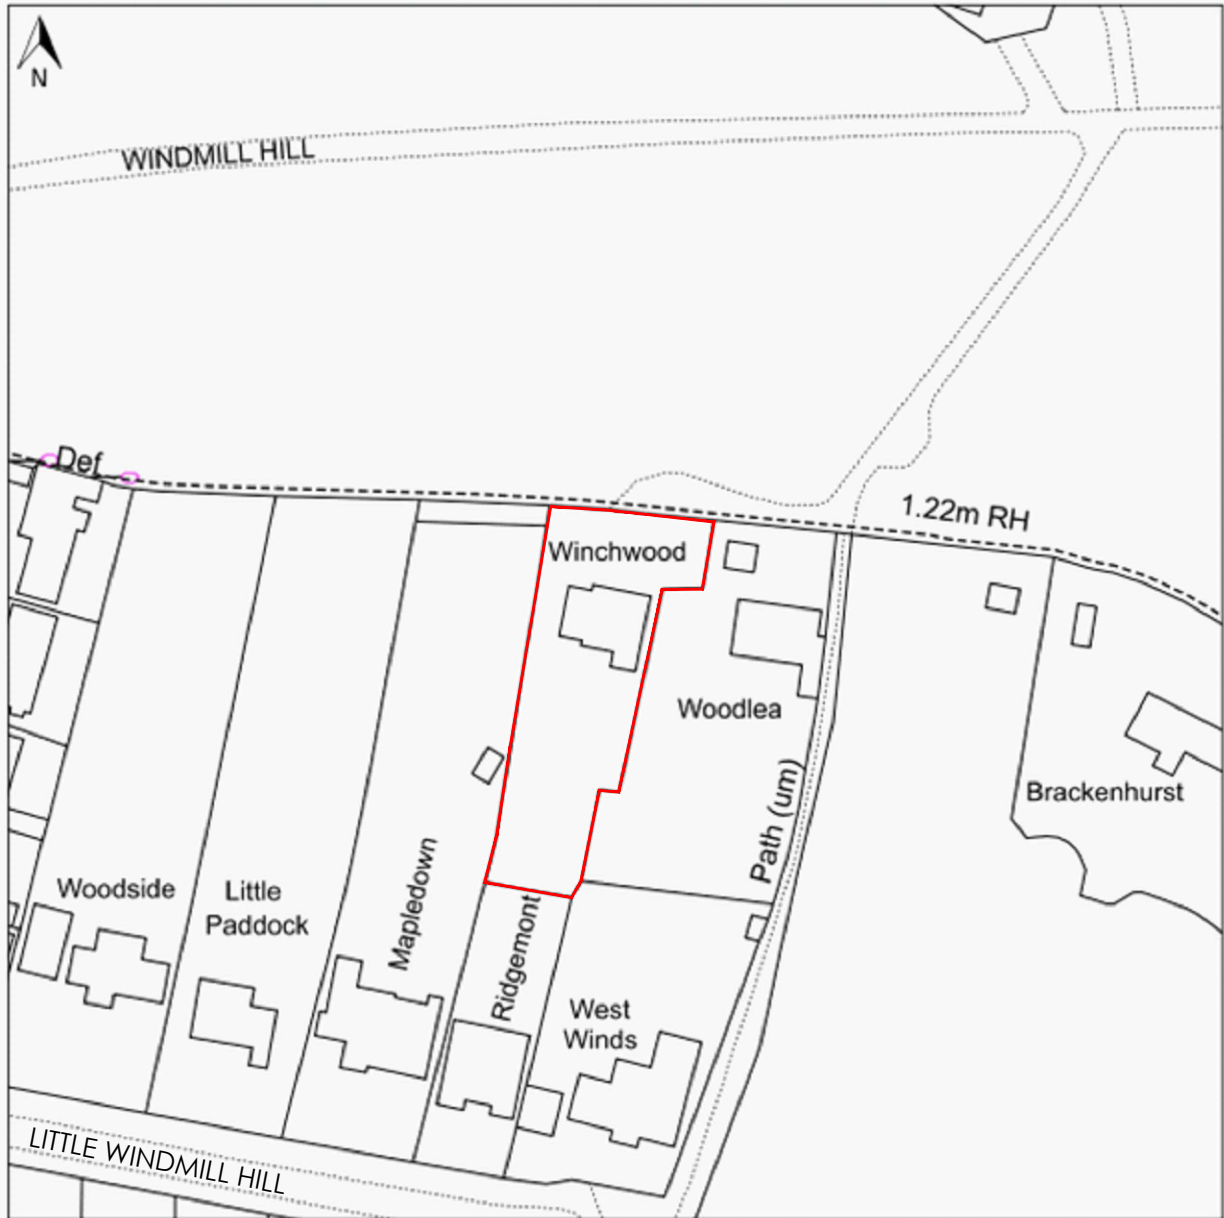

© Crown copyright and database rights, 2023. Ordnance Survey
0100031673 Created using Plans by Emapsite



Scale: 1:1250

Paper Size: A4

<u>CLIENT:</u> MR & MRS S McMORROW	C	DEC 23	D.A.N	UPDATE DRG NUMBER (WAS 23/14/4)
	REV	DATE	DRAWN BY	DESCRIPTION
<u>PROJECT:</u> WYNCHWOOD, WINDMILL HILL CHIPPERFIELD, KINGS LANGLEY HERTS WD4 9DA			<u>TITLE</u> LOCATION PLAN	



DAN ARCHITECTURAL SERVICES LTD
info@DANArchitecturalservices.co.uk

DRG NO:
23/08/4

SCALE:
1:1250

DATE:
AUG 23

REV:

C

A4