

DO NOT SCALE
 All dimensions to be checked on site. Errors or omissions should be reported to SD Designs

© Copyright belongs to SD Designs

Revision	Description	Date

SD DESIGNS
 Design & Architectural Consultant
 38 Fields Park, Cressent
 Chesham, Bucks, Bucks HP8 5AP
 T: 0494 250000
 Email: s.dossett@sdwtd.com


CLIENT
LEE JONES

ADDRESS
**JAX FOLLY, WARLEY STREET
 GREAT WARLEY, BRENTWOOD
 ESSEX CM13 3JJ**

TITLE
EXISTING BLOCK PLAN

SCALE 1:500 DRAWN SD DATE JANUARY 2024

PROJECT GA 1001

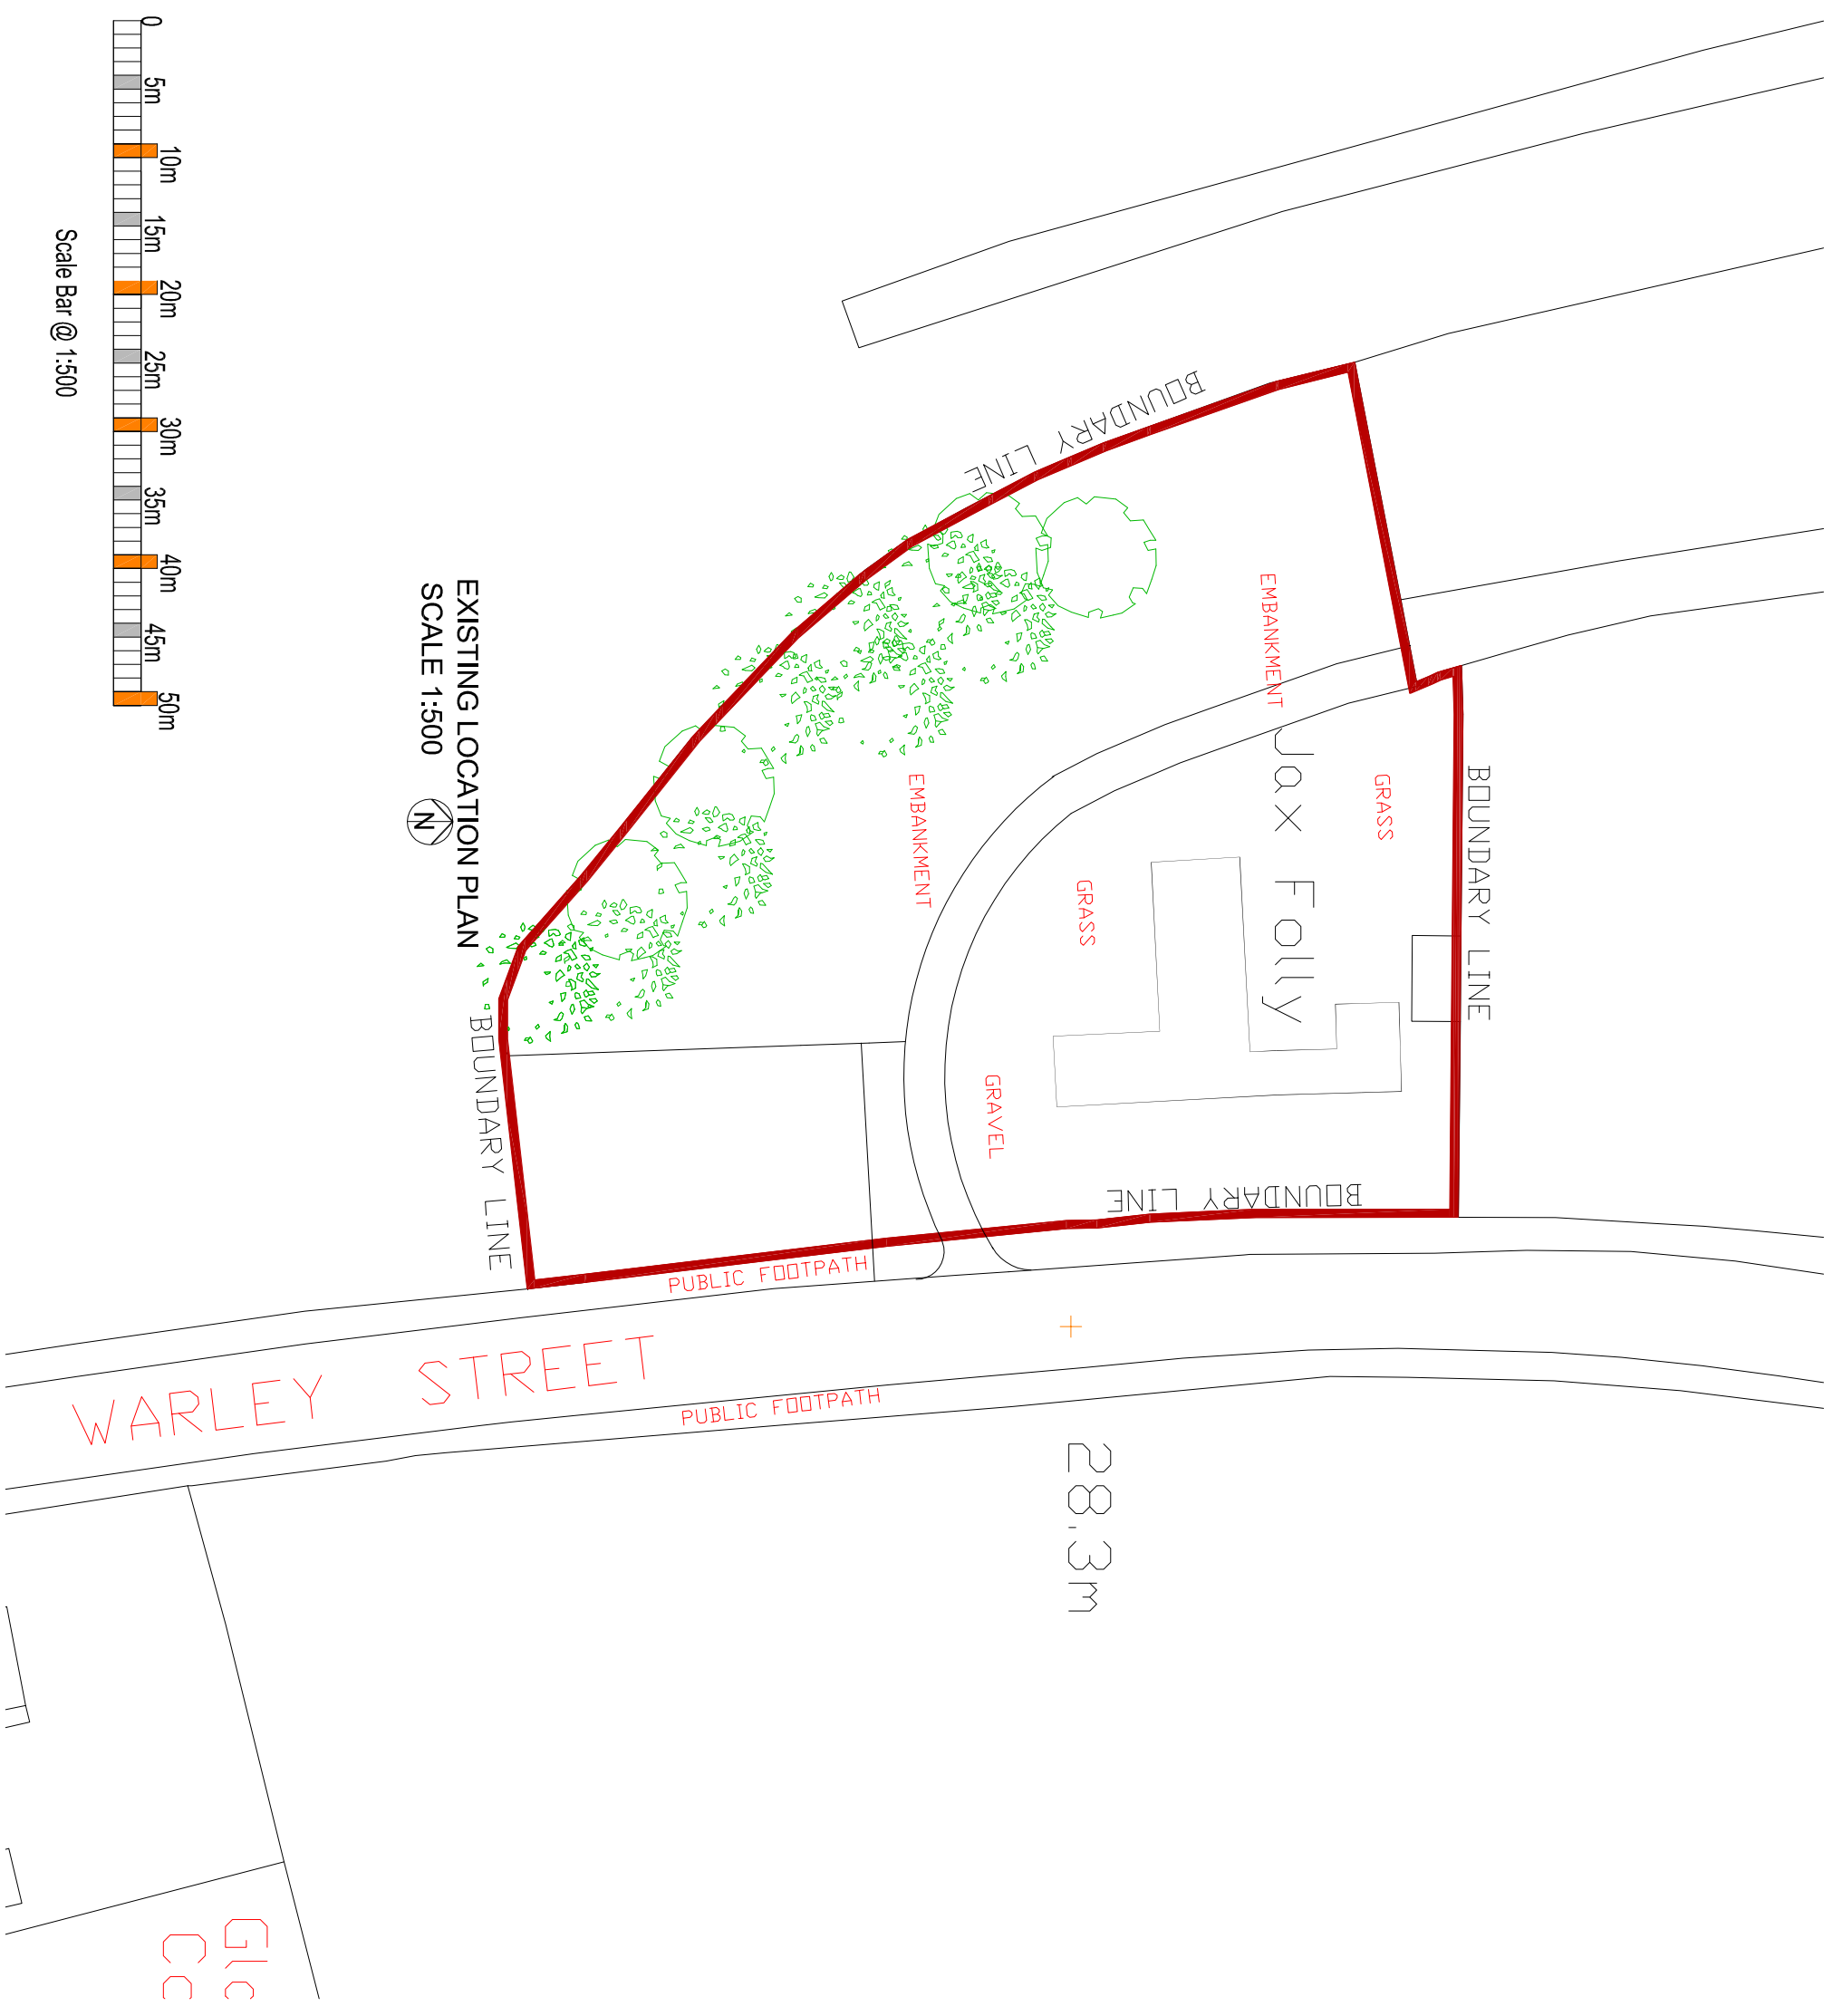

EXISTING LOCATION PLAN
 SCALE 1:500

GIC
 CC