


**DO NOT SCALE**  
 All dimensions to be checked on site. Errors or omissions should be reported to SD Designs  
 © Copyright belongs to SD Designs

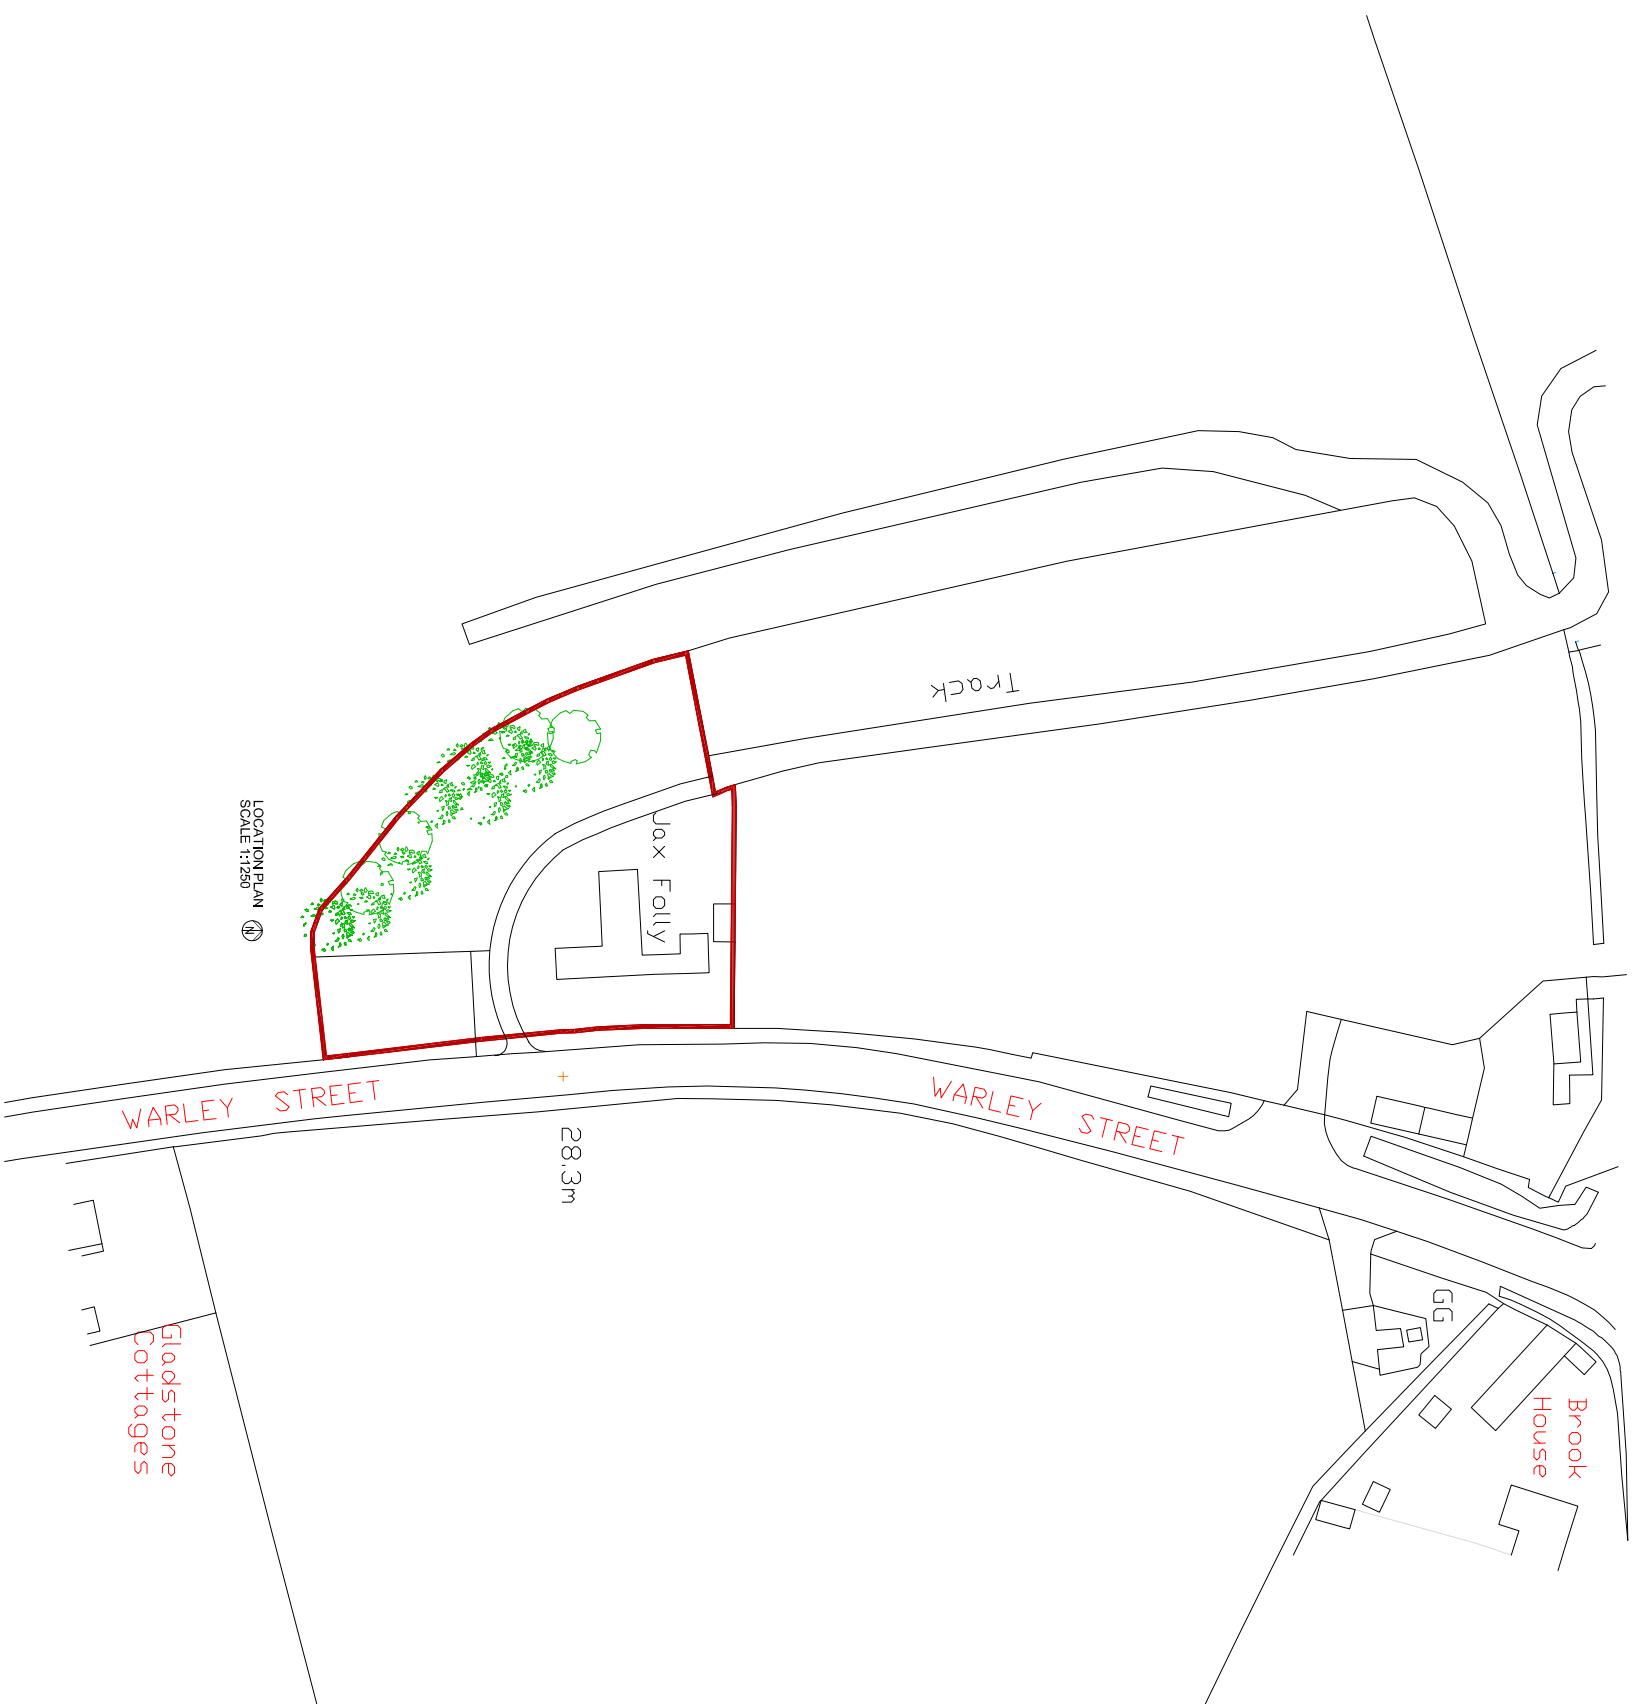

Revision	Description	Date

**SD DESIGNS**  
 Design & Architectural Consultant  
 38 Fields Park, Chesham,  
 Chesham Hill, Reading RG46 5AP  
 T: 0291 8597 7833 M: 077 9240 5219  
 Email: s.designs@rwd1.com

CLIENT  
**LEE JONES**

ADDRESS  
**JAX FOLLY WARLEY STREET  
 GREAT WARLEY, BRENTWOOD  
 ESSEX CM13 3JJ**

TITLE  
**LOCATION PLAN**

SCALE 1:1250 DRAWN SD DATE JANUARY 2024  
 DRAWN GA 1000

