

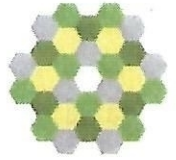


Land Registry  
Official copy of  
title plan

Title number EX715304  
Ordnance Survey map reference TQ6295NW  
Scale 1:1250  
Administrative area Essex : Brentwood

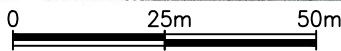

© Crown Copyright. Produced by Land Registry. Reproduction in whole or in part is prohibited without the prior written permission of Ordnance Survey. Licence Number 100026316.

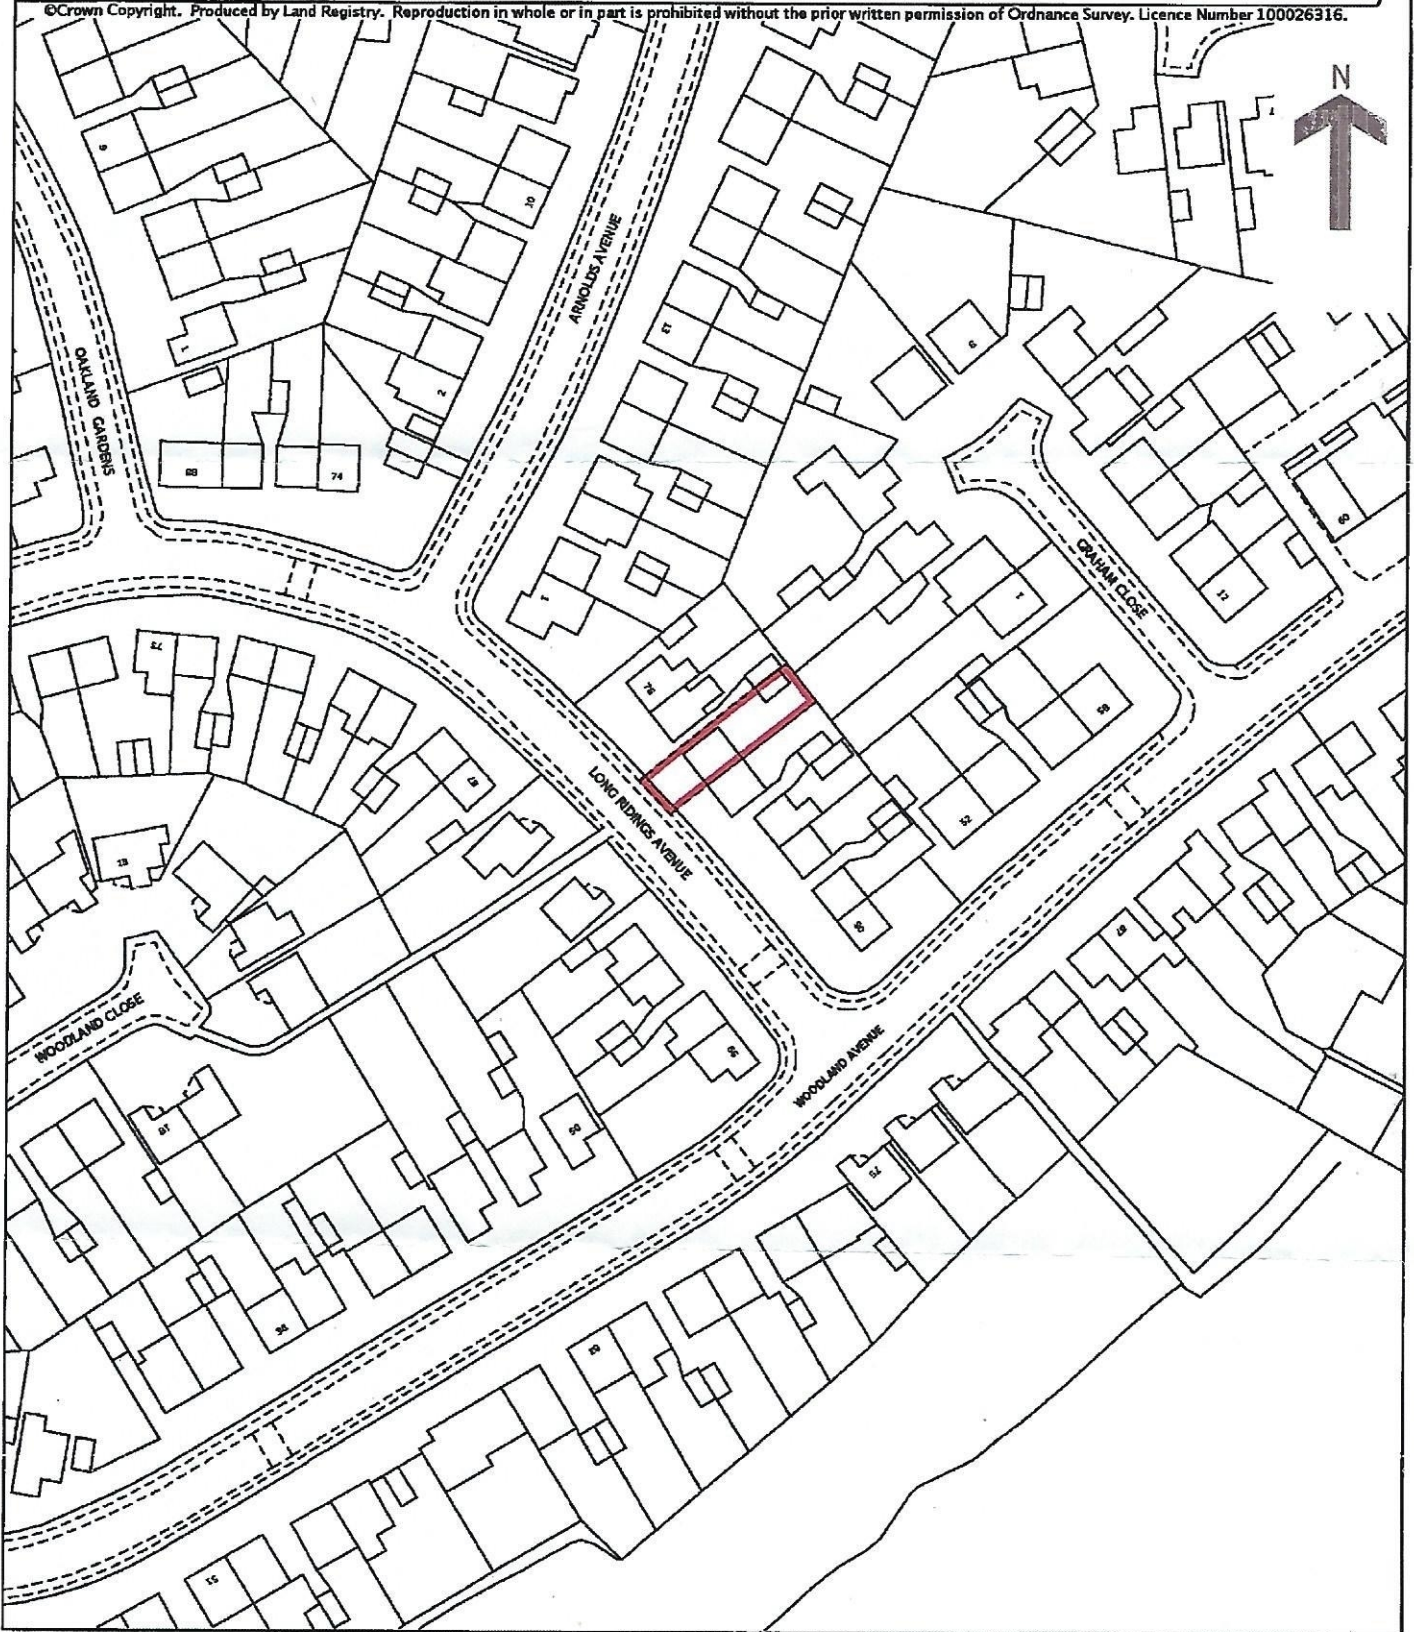

SCALE BAR 1:1250

Client

MR&MRS MISTRY

Project Name and Address

REAR EXTENSION AT  
80 LONG RIDINGS AVENUE, HUTTON  
BRENTWOOD, ESSEX CM13 1EG

Drawing Title

LOCATION PLAN

Project

80LR

Date

JAN 2024

Scale

1:1250 @ A4

Sheet

80LP-A1-305

Revision

—