


Ordnance Survey, (c) Crown Copyright 2023. All rights reserved. Licence number 100022432

1:1250 Location Plan



1:500 Block Plan

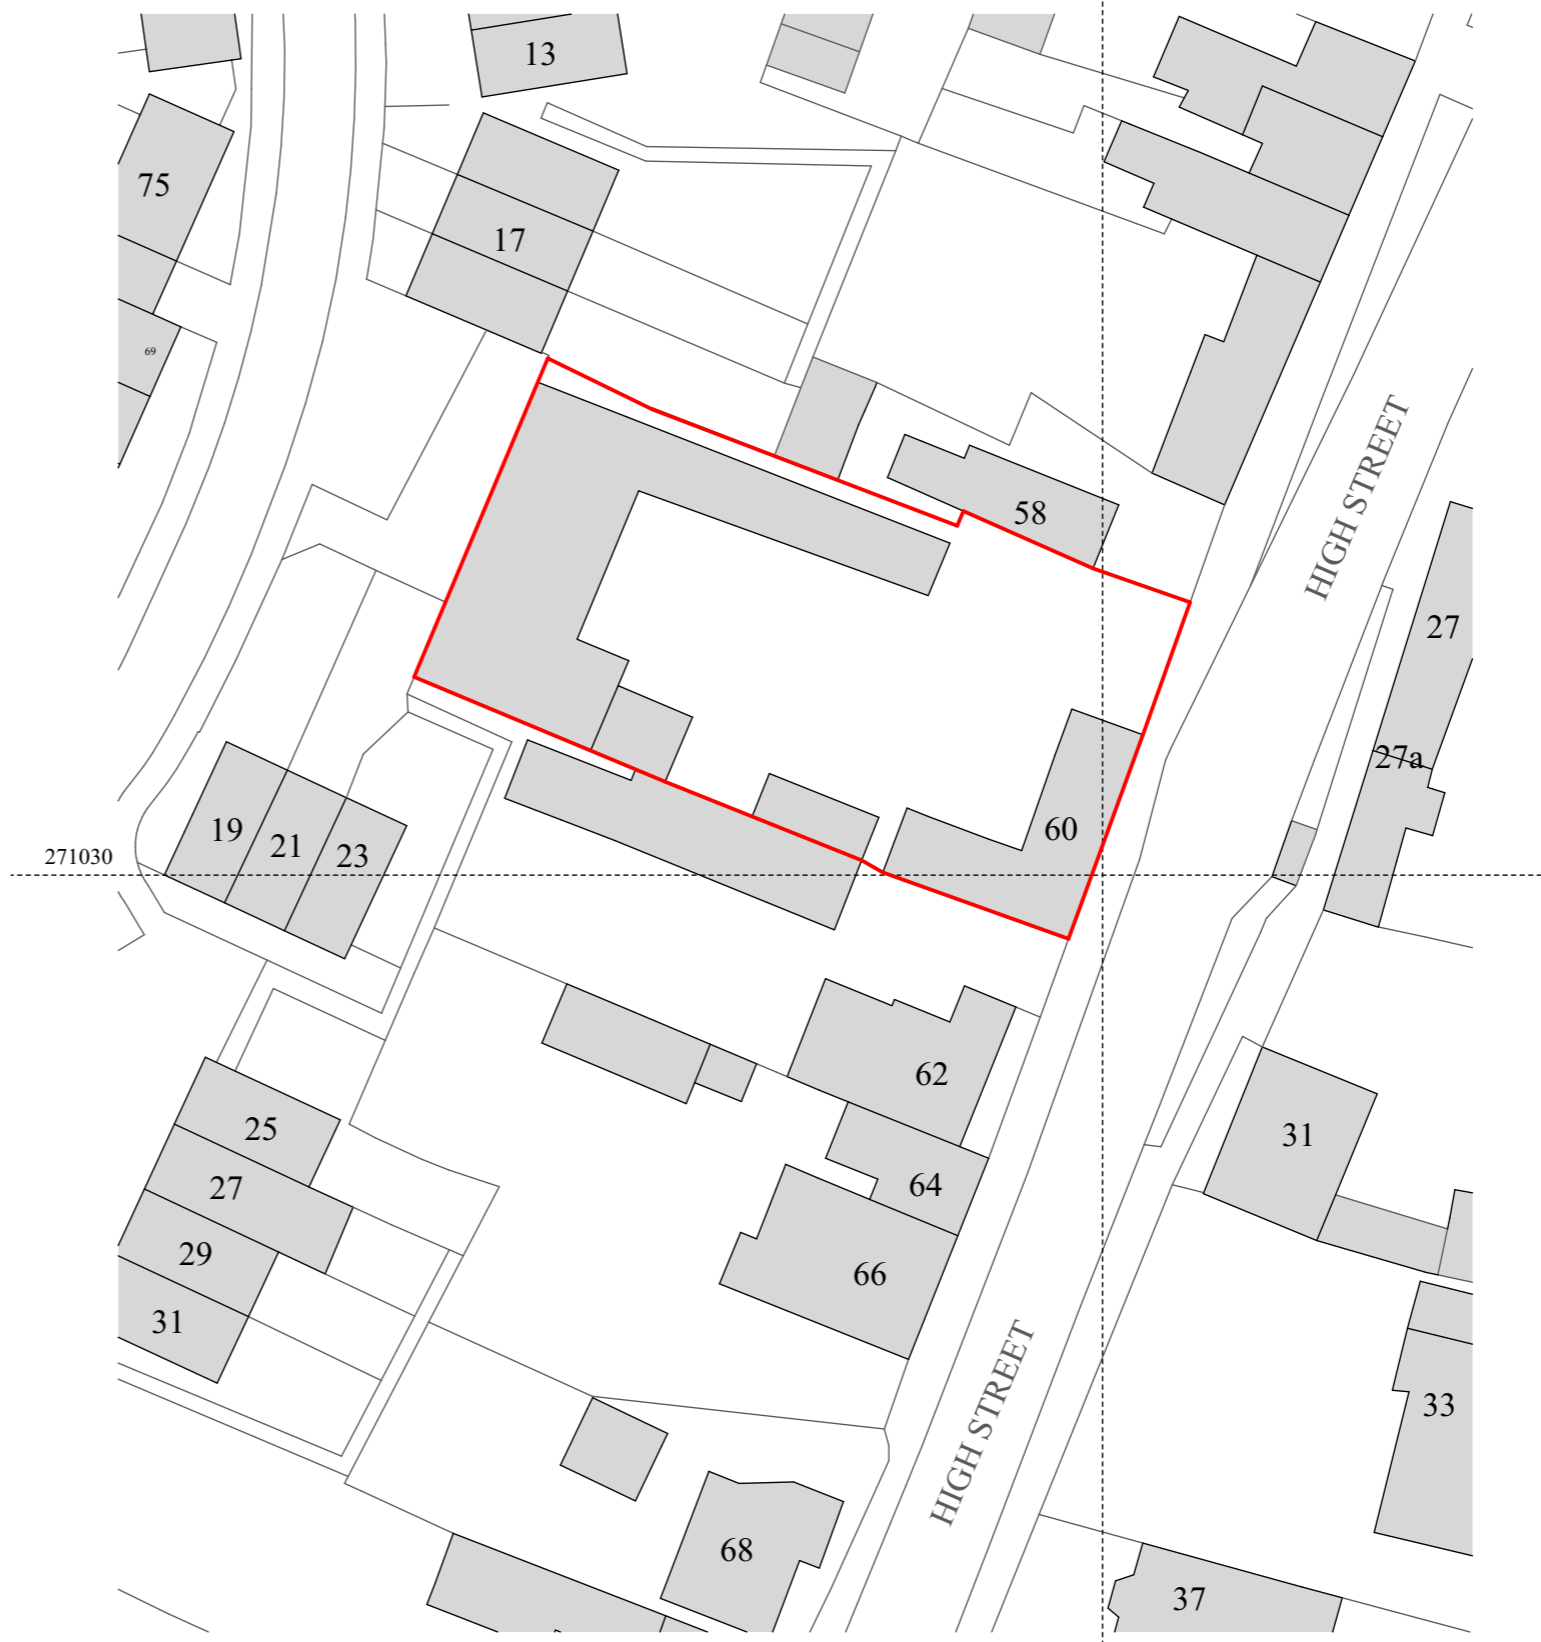


**Cameron Bosque Brookes Architects**  
 Cambridge | Huntingdon | Whittlesey  
 01480 301 554 | 07548 658 571  
 info@cbb-architects.co.uk



<b>Status</b> Planning	<b>Title</b> Location and Block Plan	
<b>Client Name</b> Mick Venning	<b>Scale</b> 1:1250, 1:500@A3	<b>Date</b> 21/11/2023
<b>Project Address</b> Orchard Cottage 60 High Street Willingham Cambridge CB24 5ES	<b>Drawing Number</b> 23162-0000	<b>Revision</b> P1

Rev	Date	Drawn by	Change description
P1	21/11/2023	GC	Issued for Planning

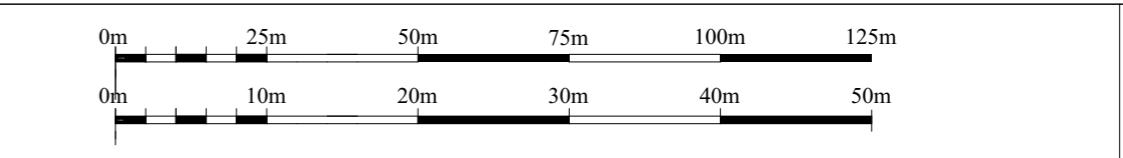

**General Notes**  
 Do not scale from this drawing, apart from Town Planning purposes. Work to figure dimensions only. This drawing is the property of Cameron Bosque Brookes Architects Limited and copyright is reserved by them. This drawing is issued on the basis that it is not copied, used or disclosed by or to any unauthorised person without the prior written consent of Cameron Bosque Brookes Architects Limited. The drawing representative of the building or site and intended works. Contractors should carry out their own independent site surveys to confirm dimensions.