



1/30 Section AA
1:50

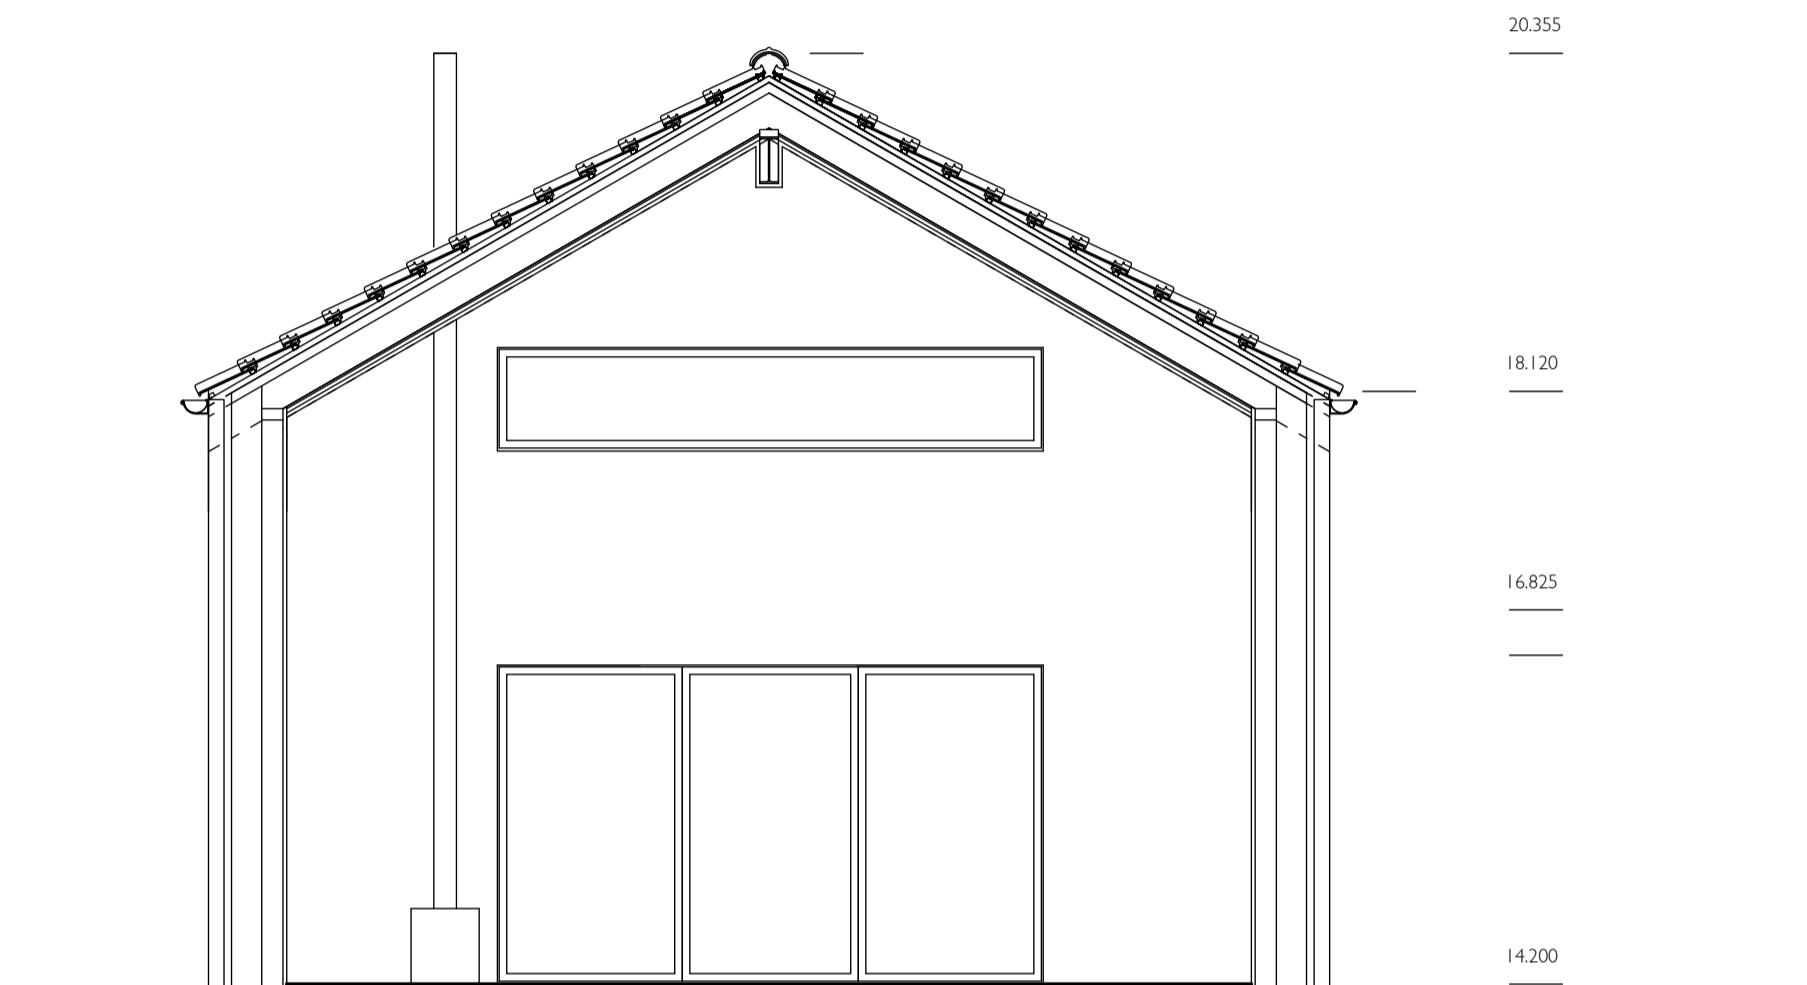


2/30 Section BB
1:50

20.355
18.120
16.825
14.200
13.000

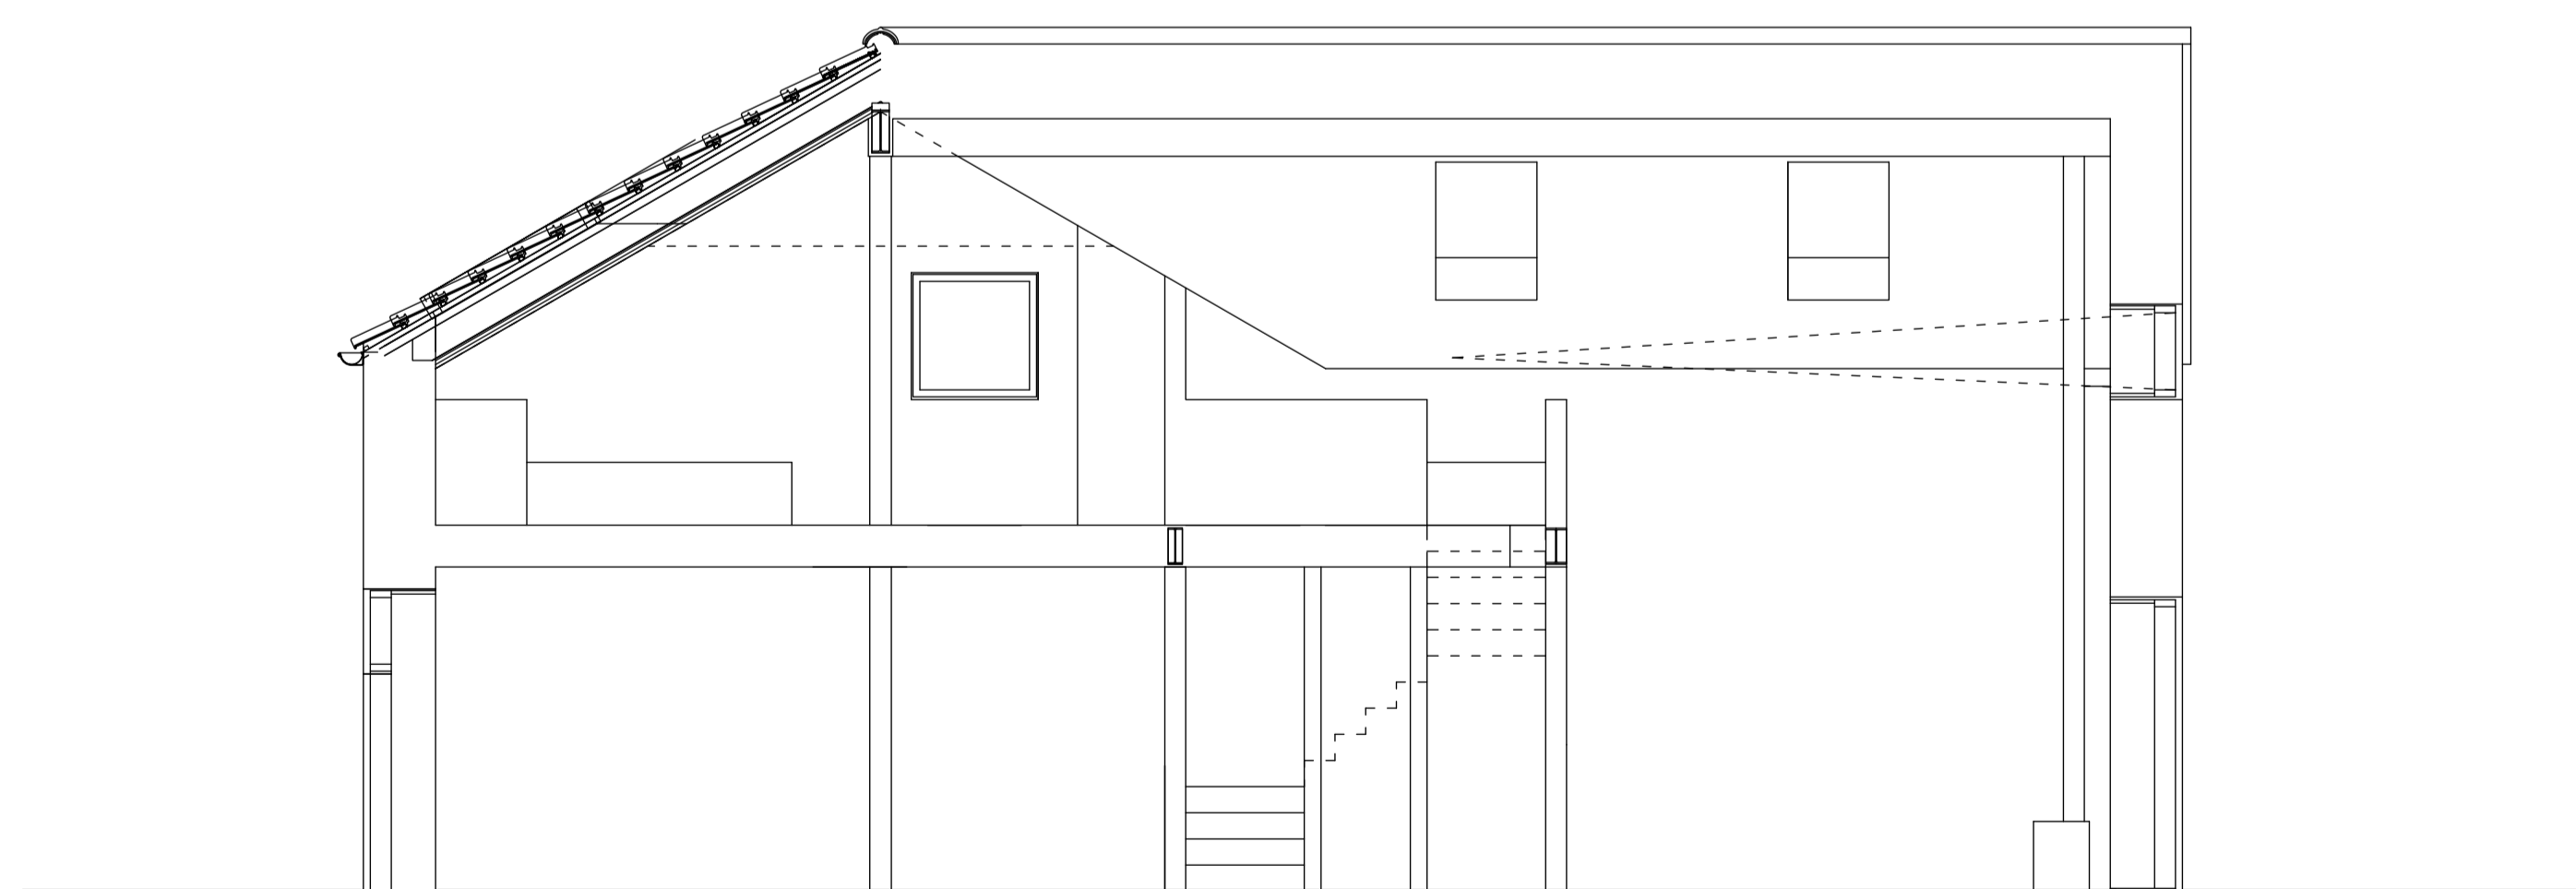

3/30 Section CC
1:50

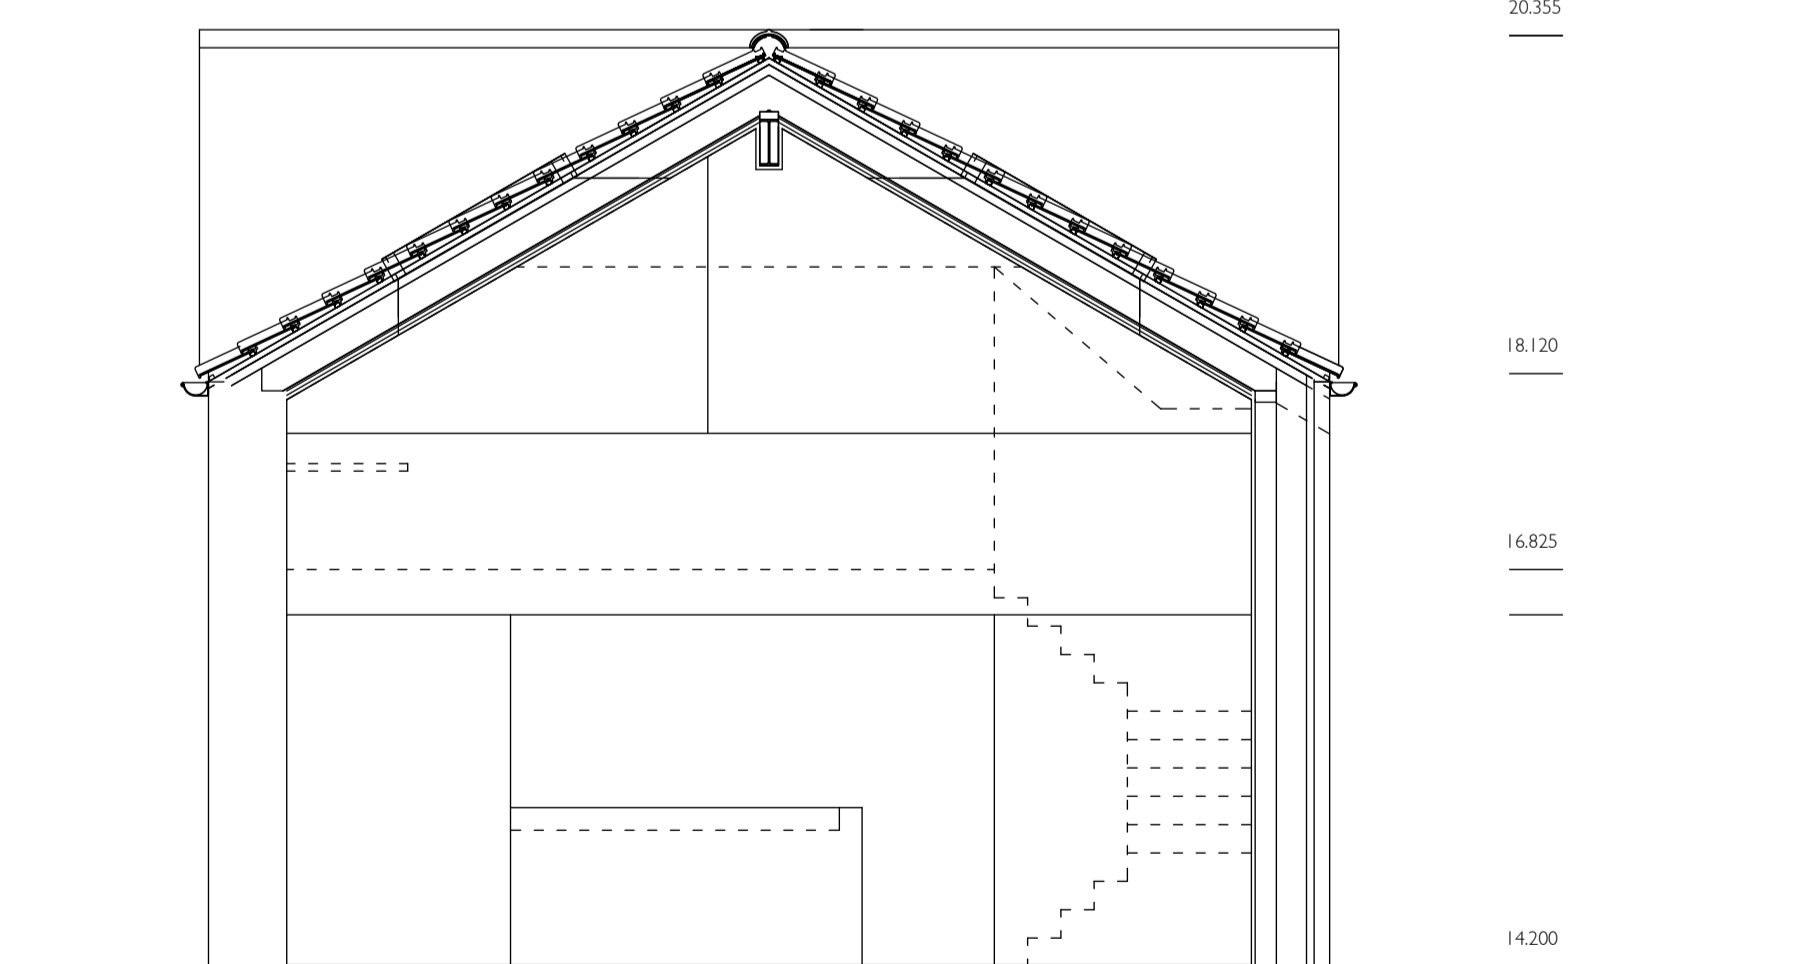

4/30 Section DD
1:50

20.355
18.120
16.825
14.200
13.000



rev date

RKA

architect

Rolfe Kentish Architect Ltd
52 St Barnabas Road,
Cambridge CB1 2DE
07785 785656 mail@kentish.net

client

Christopher Marvell & Elaine Pamphilon
25 Apthorpe Street, Fulbourn
Cambridge CB21 5EY

project

New Studio House

site address

29 Apthorpe Street, Fulbourn,
Cambridge CB21 5EY

drawing title

Sections AA, BB, CC, DD

scale

1:50

sheet size

A1

date

09/01/23

drawing number

AS 30

revision

G