

23 Apthorpe St


25 Apthorpe St

27 Apthorpe St 'Old Rising Sun'



Existing elevation from street

Proposed elevation from street 05 1:100

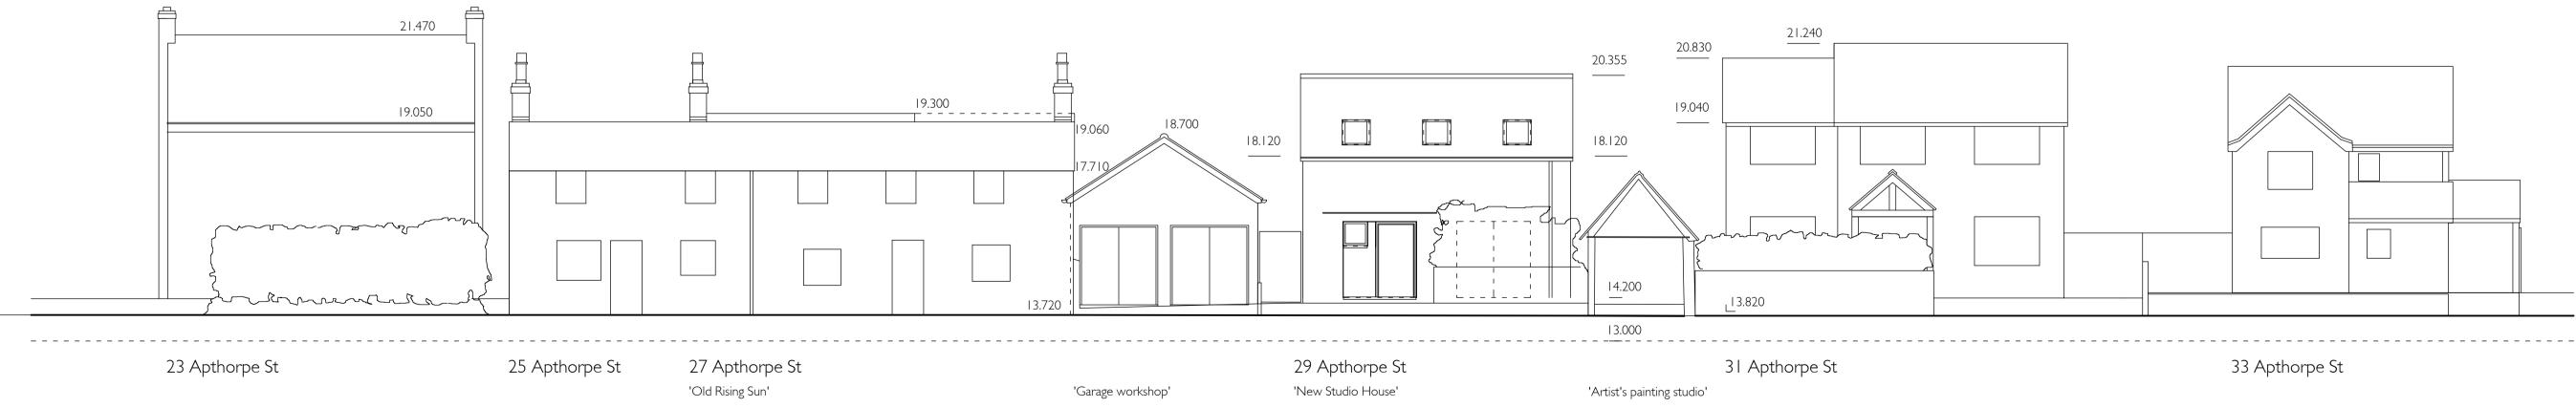

'Garage workshop'

'Bungalow'

31 Apthorpe St 'Artist's painting studio'

notes | -

33 Apthorpe St

0 I 2 3 4 5

10 m

0 I 2 3 4 5

10 m

rev date

B 3102/05/23 Roof pitch increased to 35 degrees. A 21/04/23 Height & roof pitch reduced. Bay removed.



architect

Rolfe Kentish Architect Ltd 52 St Bamabas Road, Cambridge CB1 2DE 07785 785656 mail@kentish.net

client

Christopher Marvell & Elaine Pamphilon 25 Apthorpe Street, Fulbourn Cambridge CB21 5EY

project New Studio House

site address 29 Apthorpe Street, Fulbourn, Cambridge CB21 5EY

drawing title Site section/elevation looking W from Apthorpe St Existing & proposed

scale sheet size date

1:100 AI 09/01/23

drawing number AS 05

