




EXISTING FRONT ELEVATION

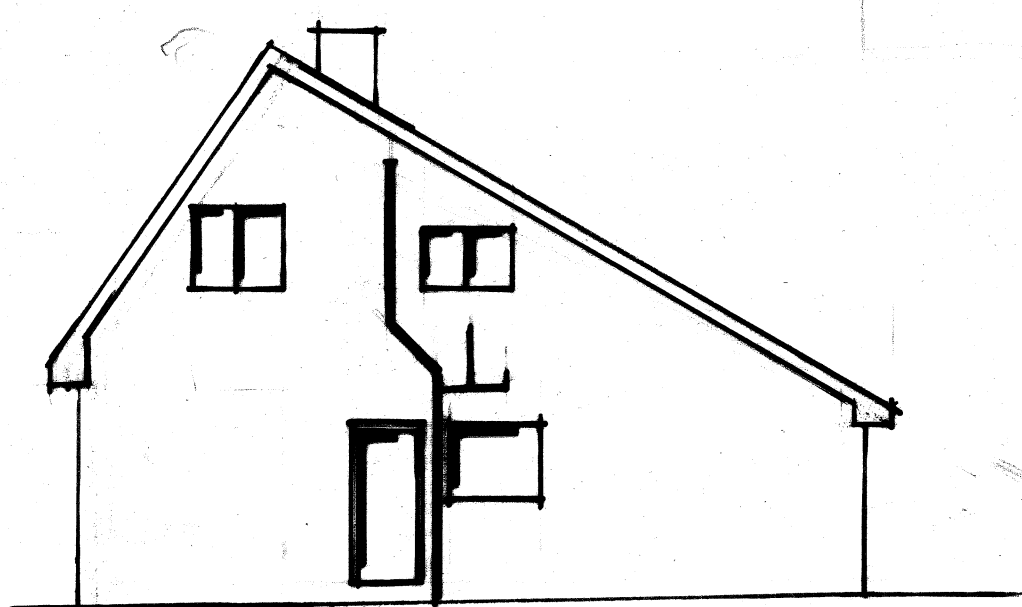


EXISTING SOUTH WEST GABLE ELEVATION

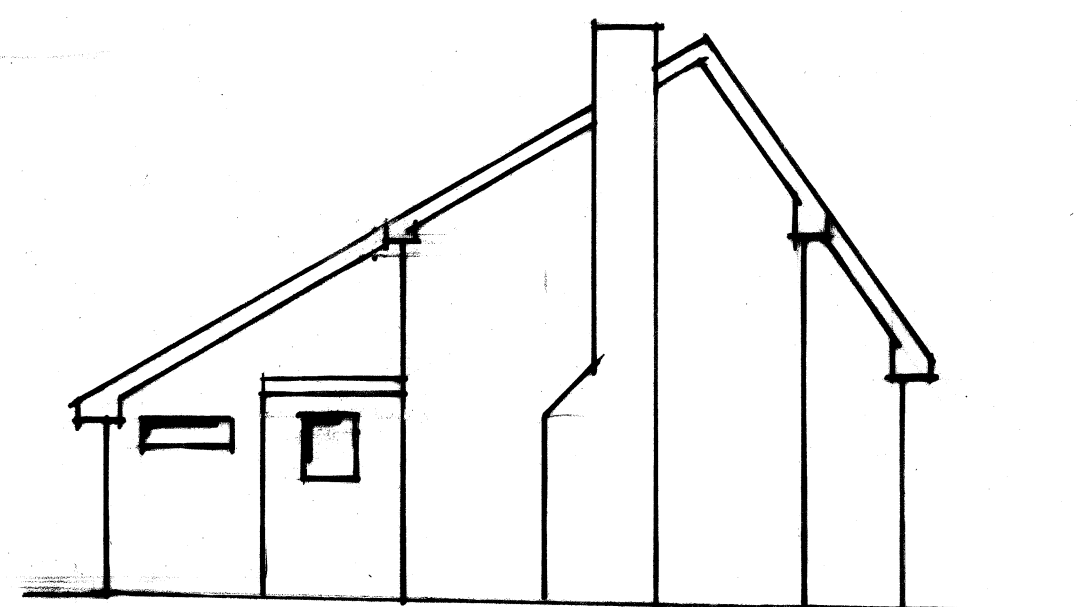


EXISTING NORTH EAST GABLE ELEVATION

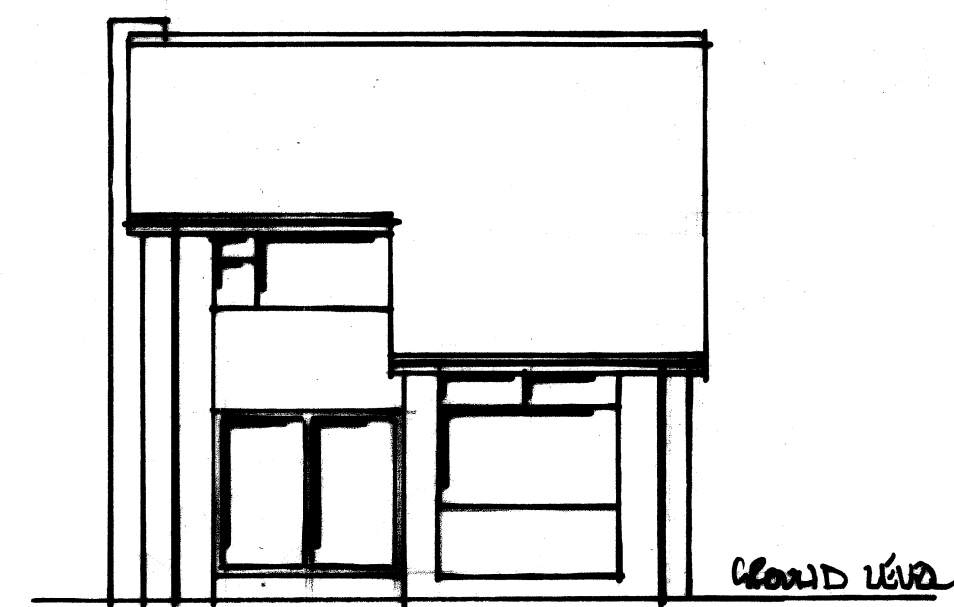


EXISTING REAR ELEVATION

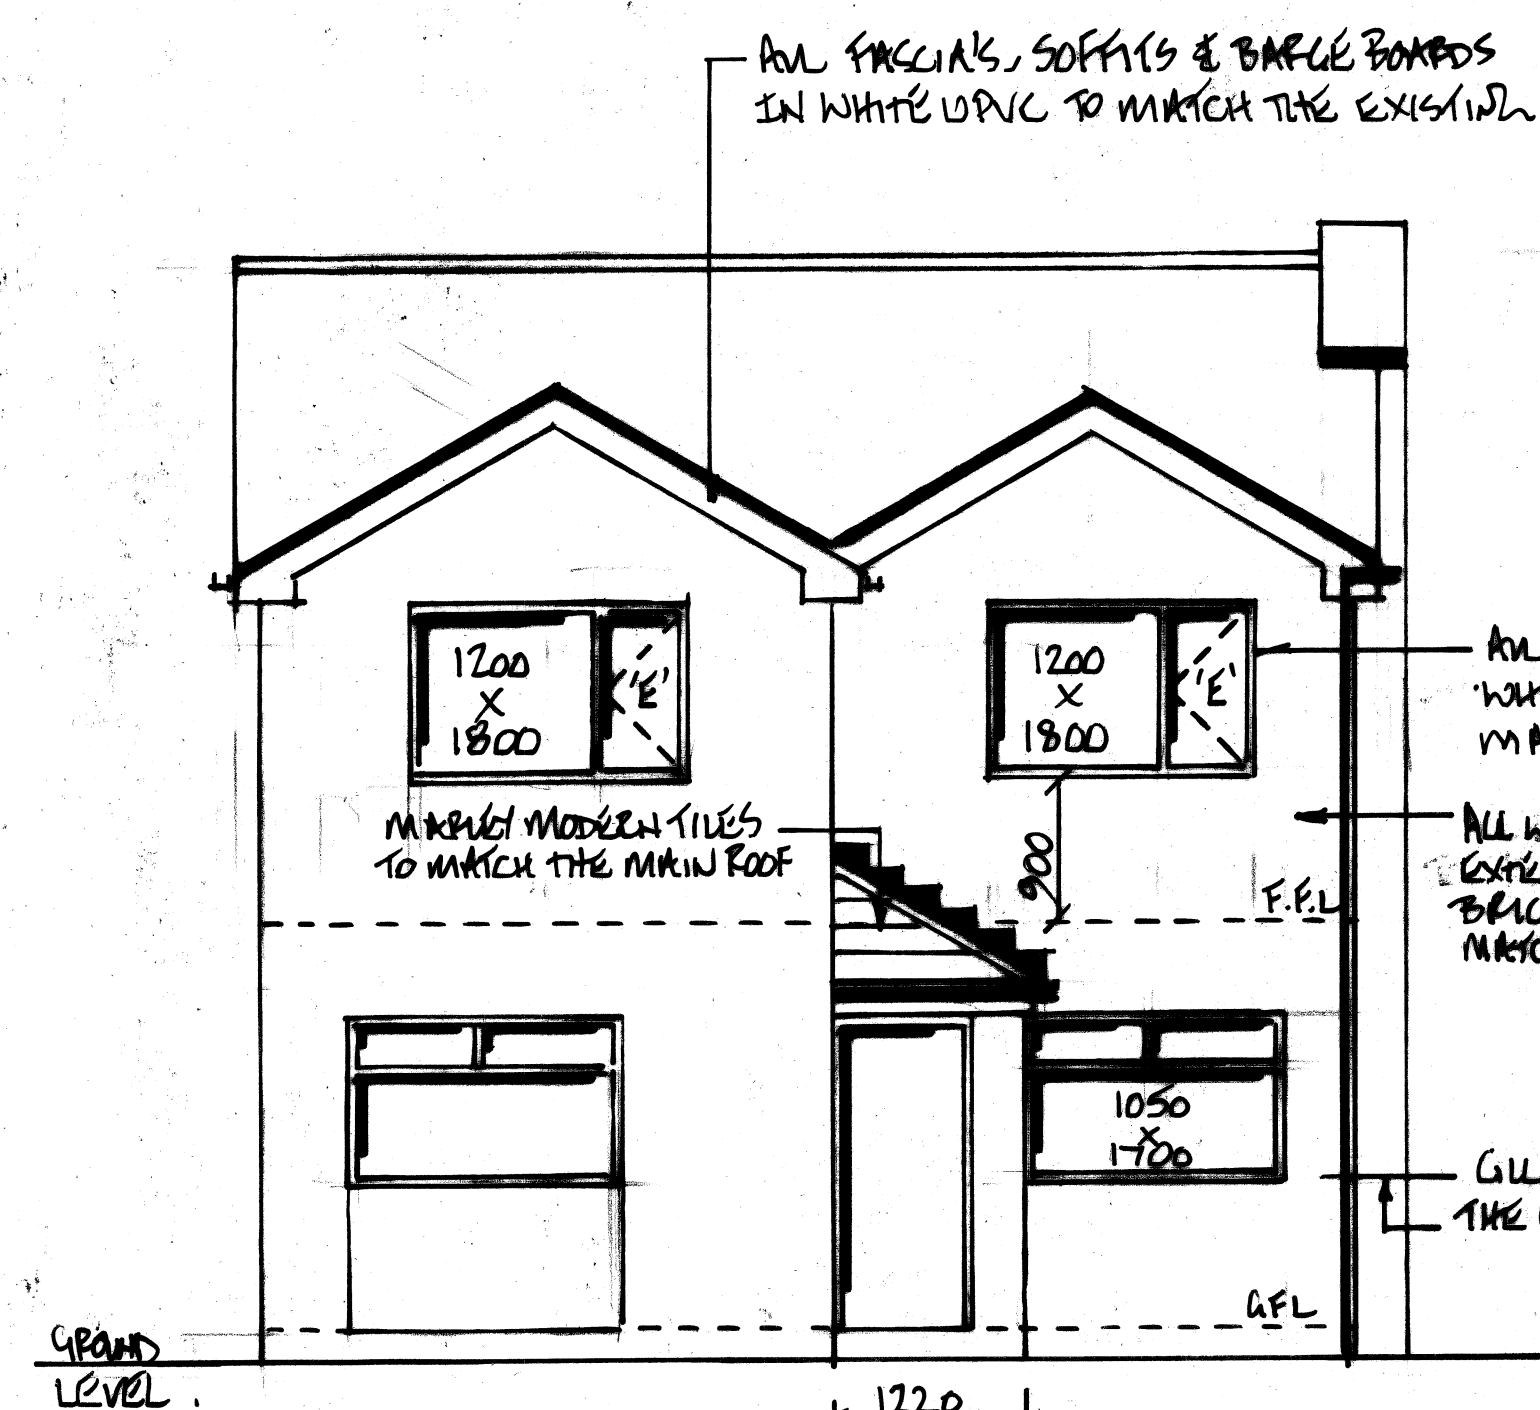


PROPOSED FRONT ELEVATION

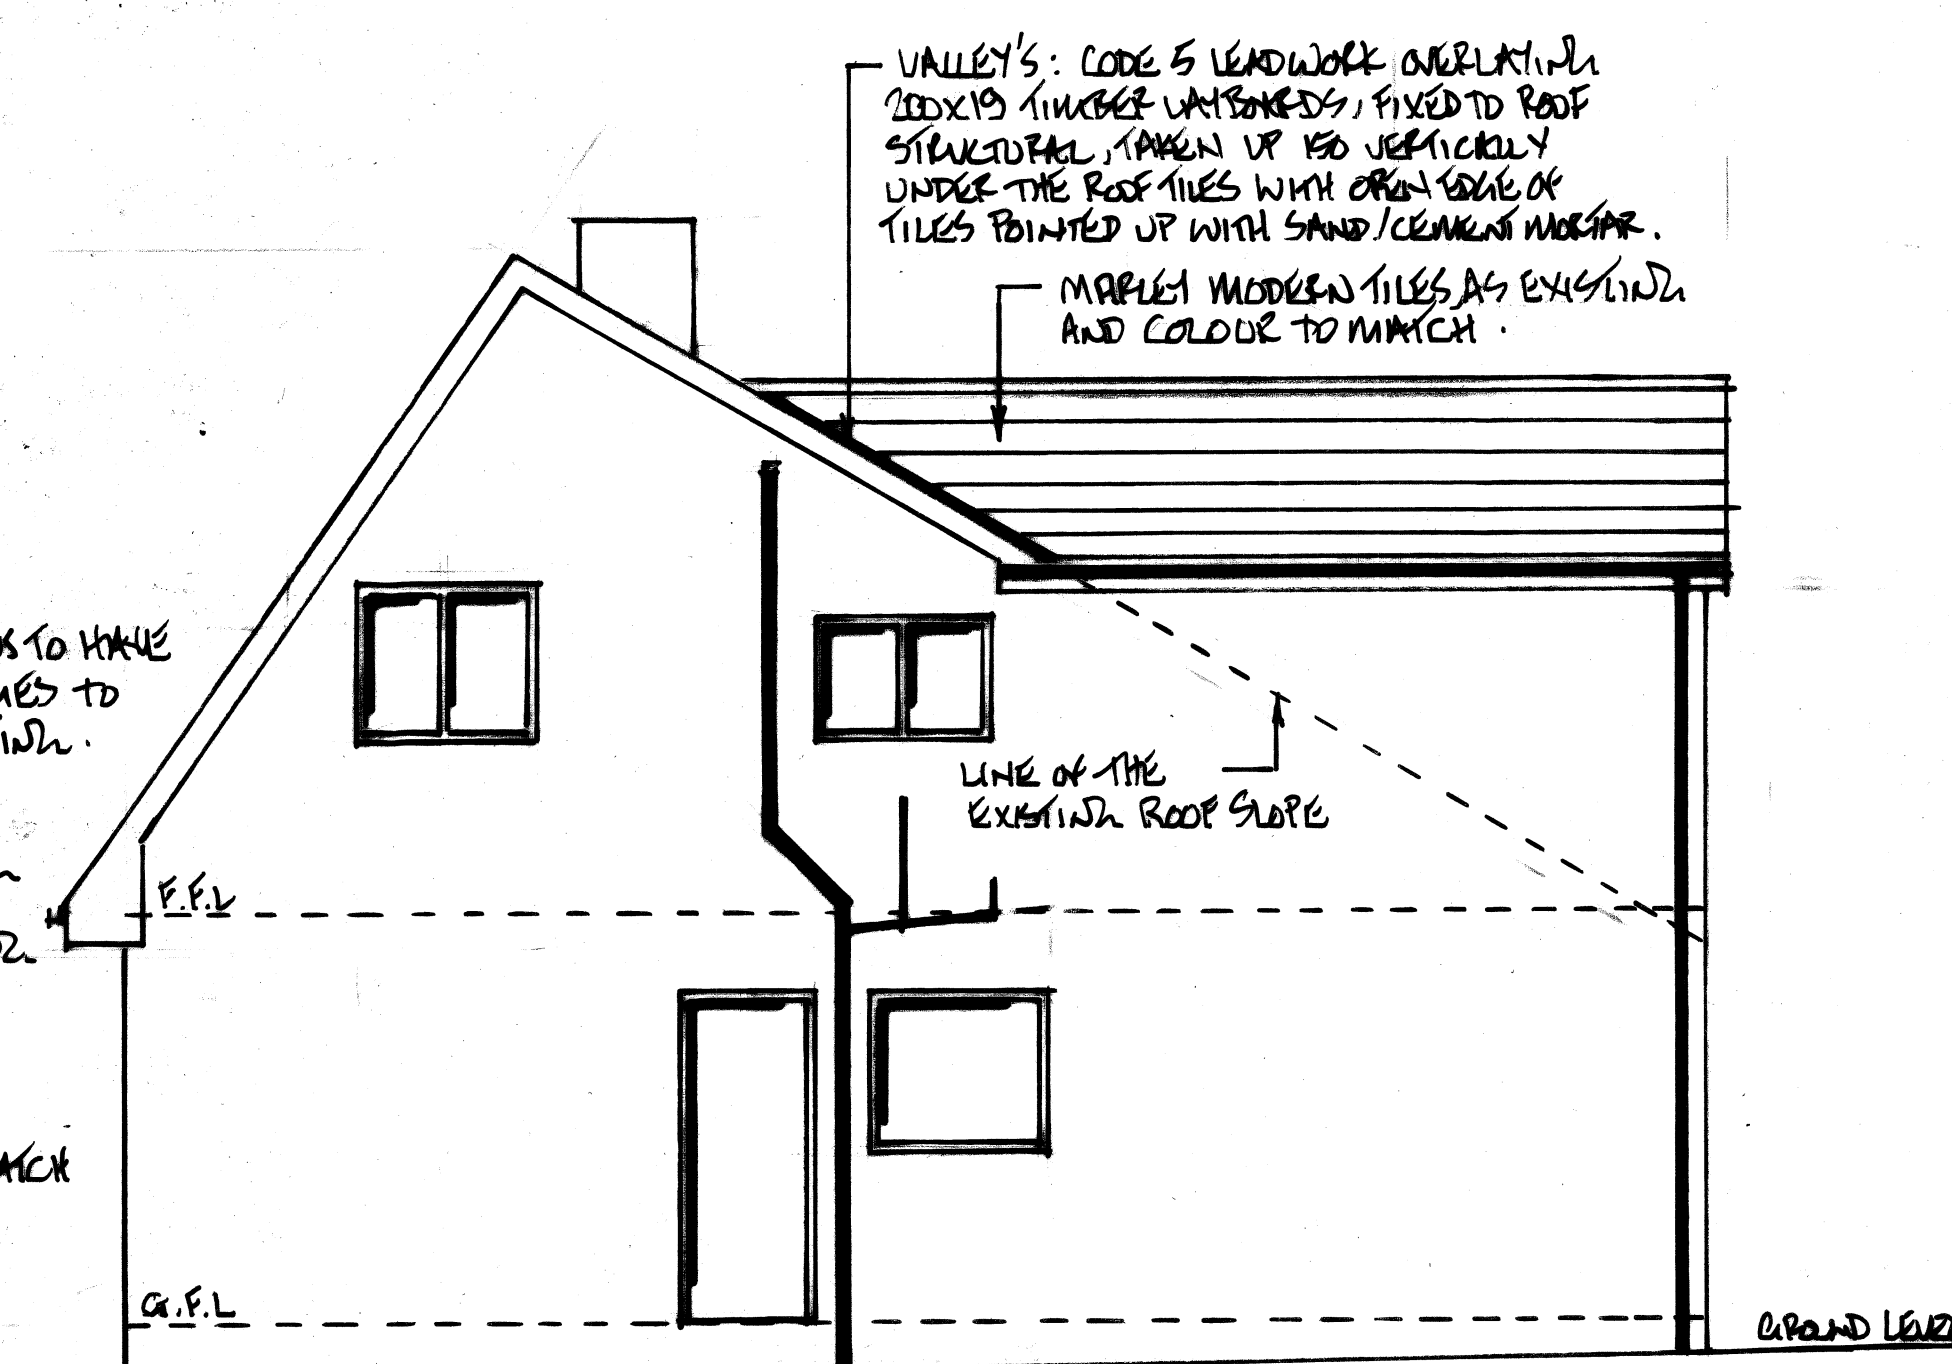


PROPOSED SOUTH WEST GABLE ELEVATION

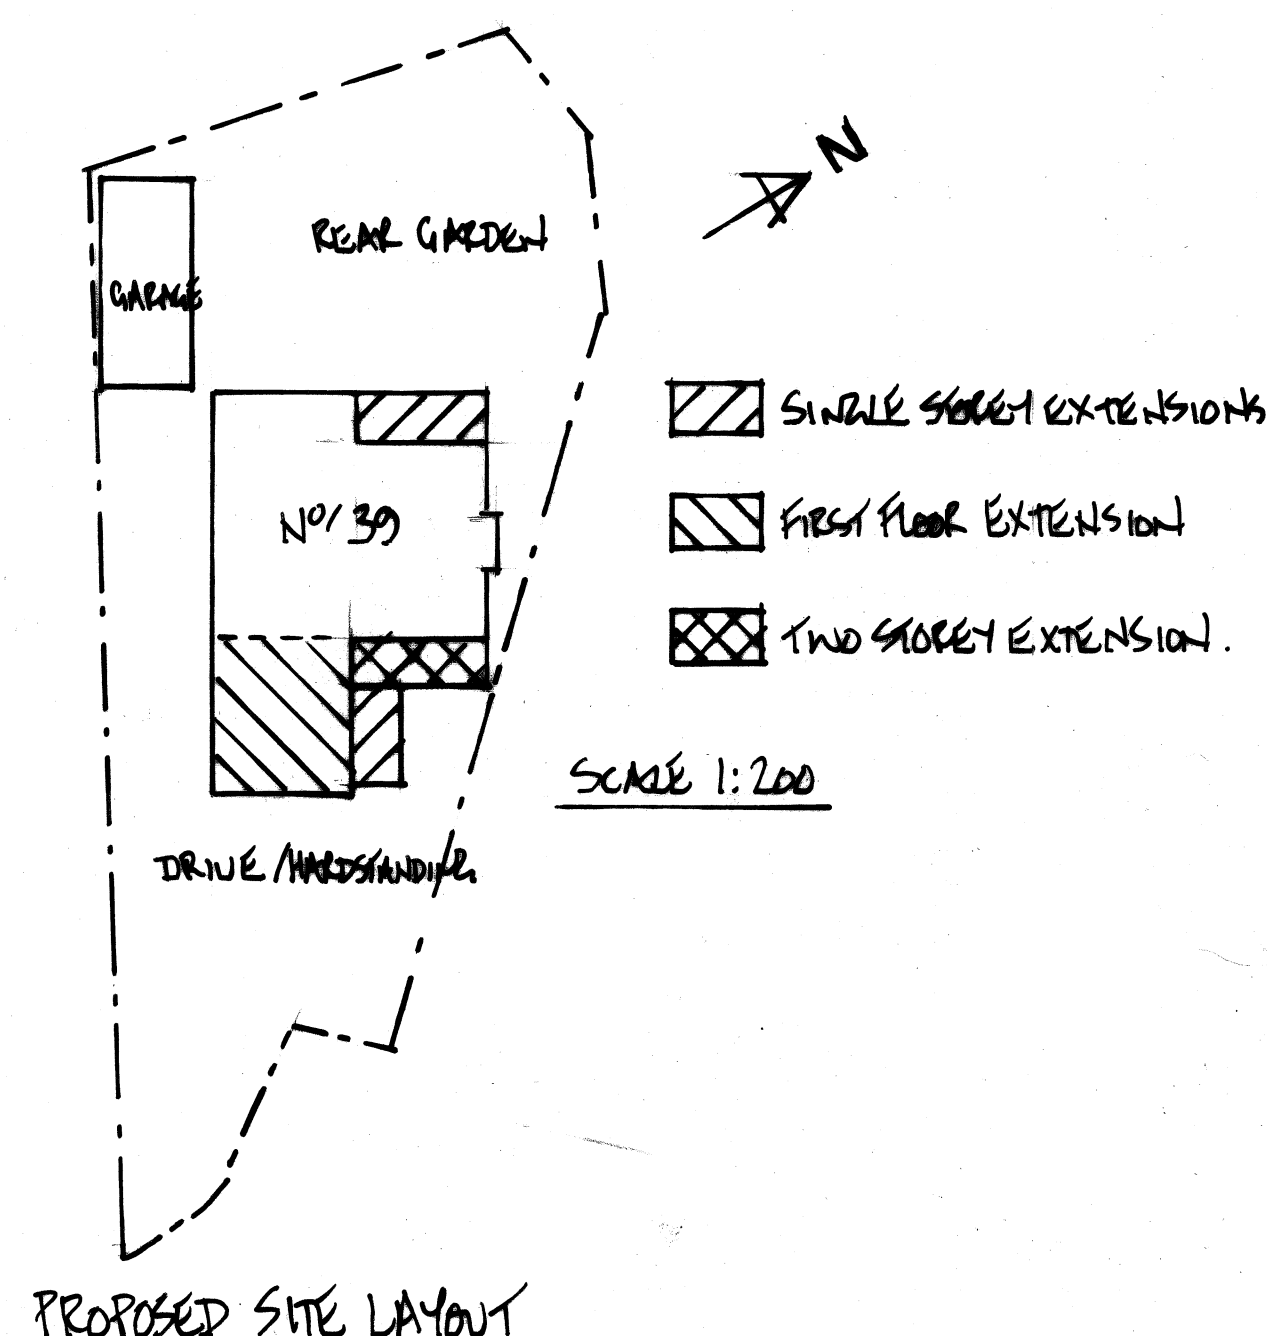


PROPOSED SITE LAYOUT

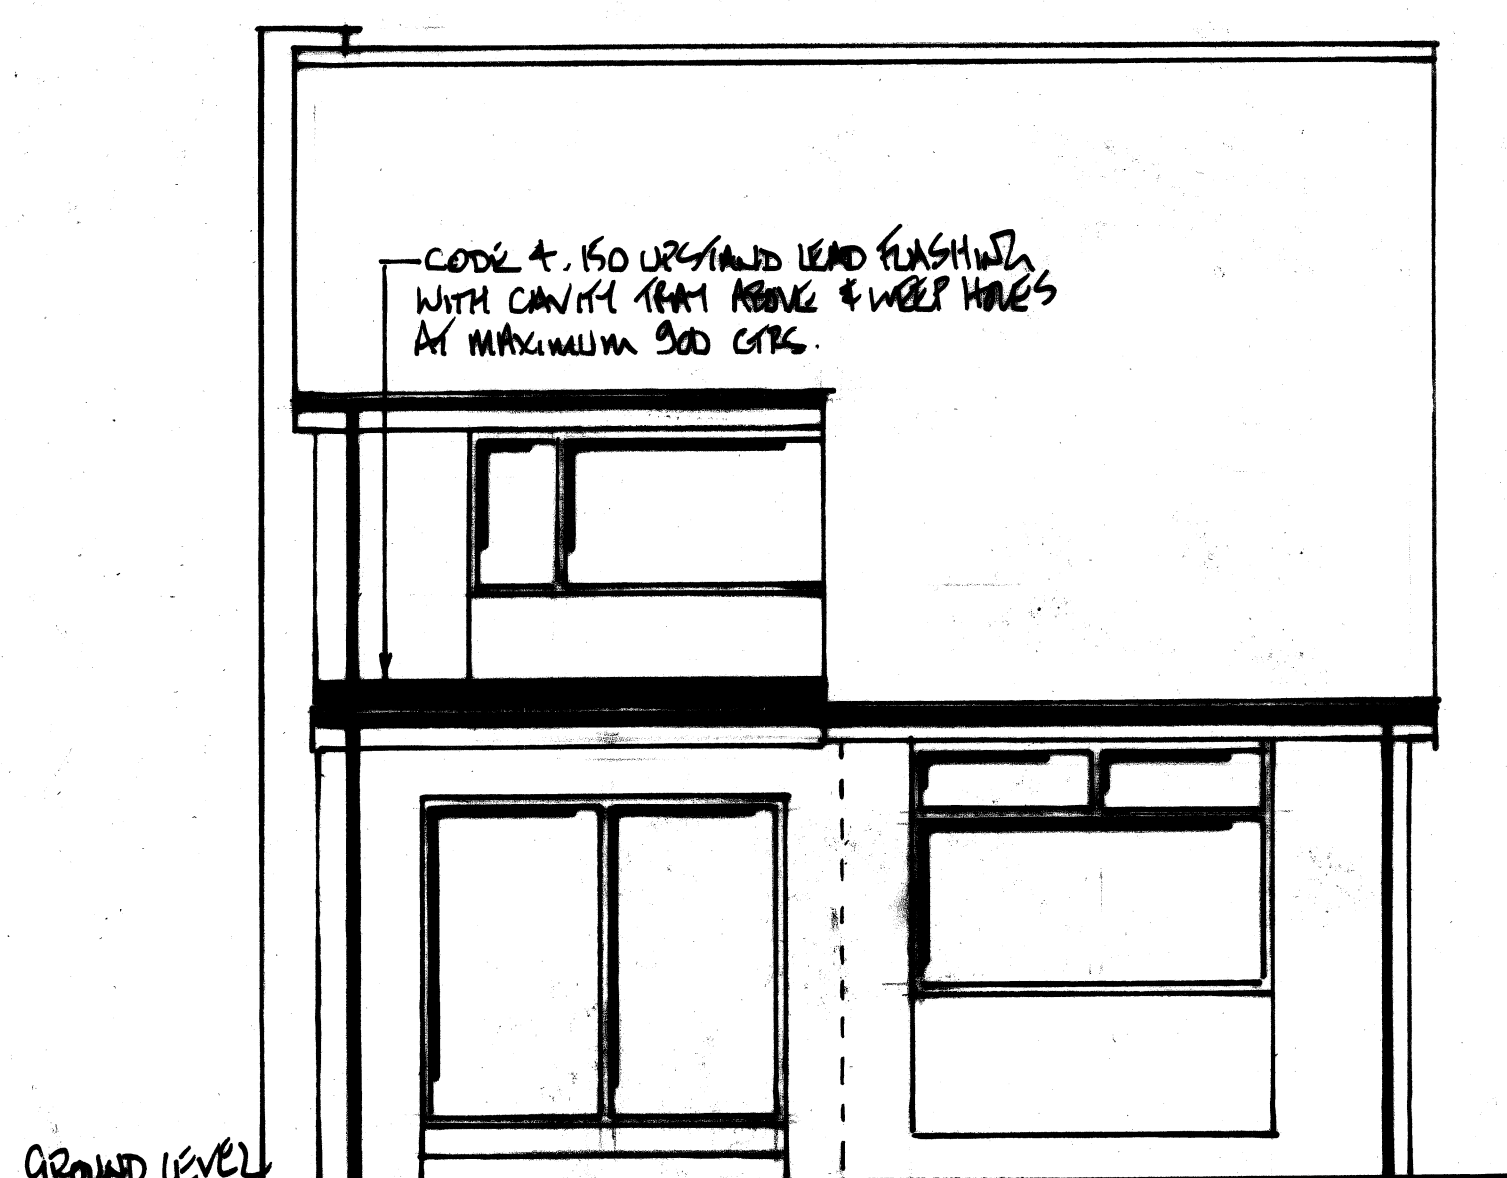

PROPOSED REAR ELEVATION

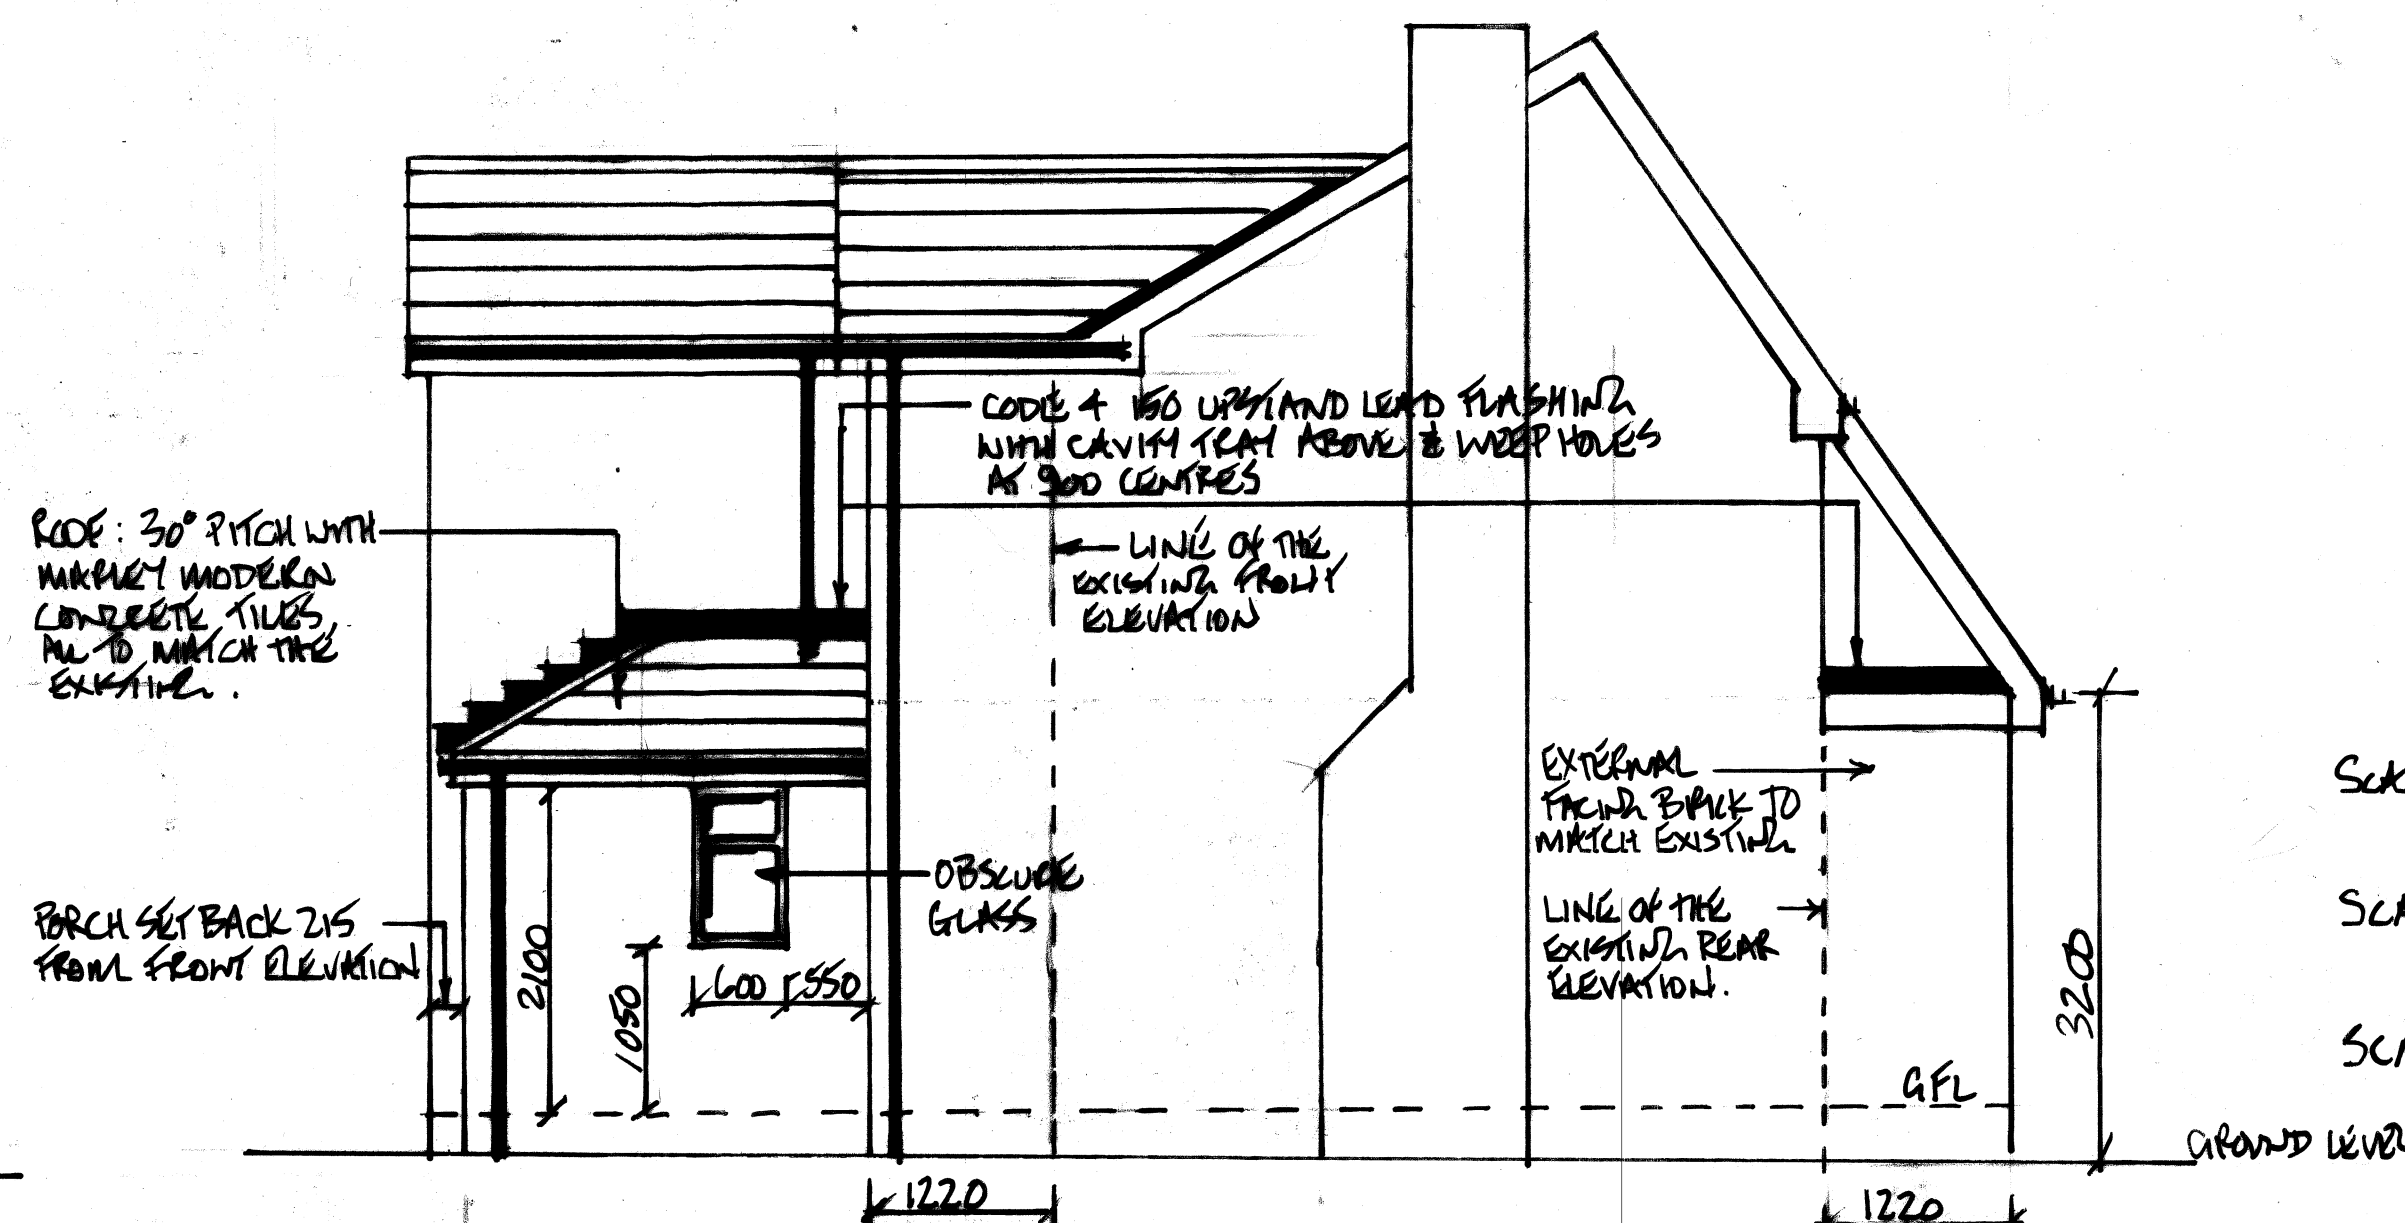

PROPOSED NORTH EAST GABLE ELEVATION

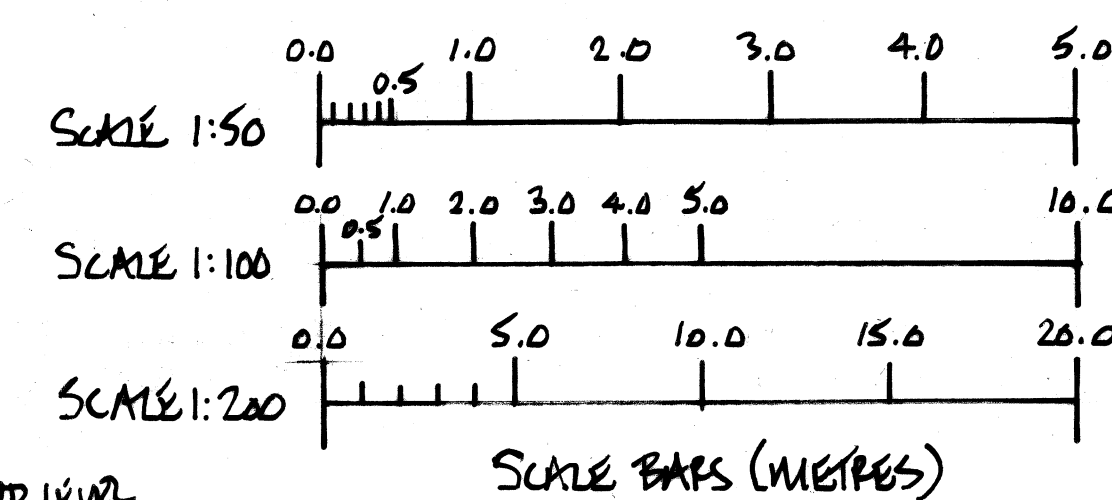

THIS DRAWING SHALL BE READ IN CONJUNCTION WITH DRAWING 2 OF 2, BOTH OF WHICH HAVE BEEN PRODUCED TO OBTAIN PLANNING PERMISSION ONLY AND ARE NOT INTENDED TO PROVIDE A FULL DESIGN SERVICE

PROPOSED TWO STOREY FRONT, FIRST FLOOR FRONT, SINGLE STOREY FRONT AND SINGLE STOREY REAR EXTENSIONS AT: 39, MAJOR ROAD, CLAYTON-LE-WOODS, CHORLEY, PR6 7JR SCALES 1:50/1:100 & 1:200 AT 'A1' PAPER SIZE ALL DIMENSIONS IN MILLIMETRES DRAWING 1 OF 2