
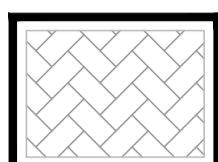
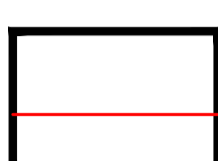
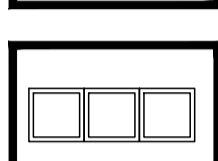







-  CLOSE BOARDED DIVISIONAL PLOT FENCING 1.8m HIGH
-  Hard Landscaping Block paving to driveways laid in herringbone, colour Burnt Ochre with pennant grey lines
-  Boundary Plan
-  Bin Storage Area
-  Indian stone Flagging
-  Grassed Area



Plot Divisional Fencing
Scale 1:50

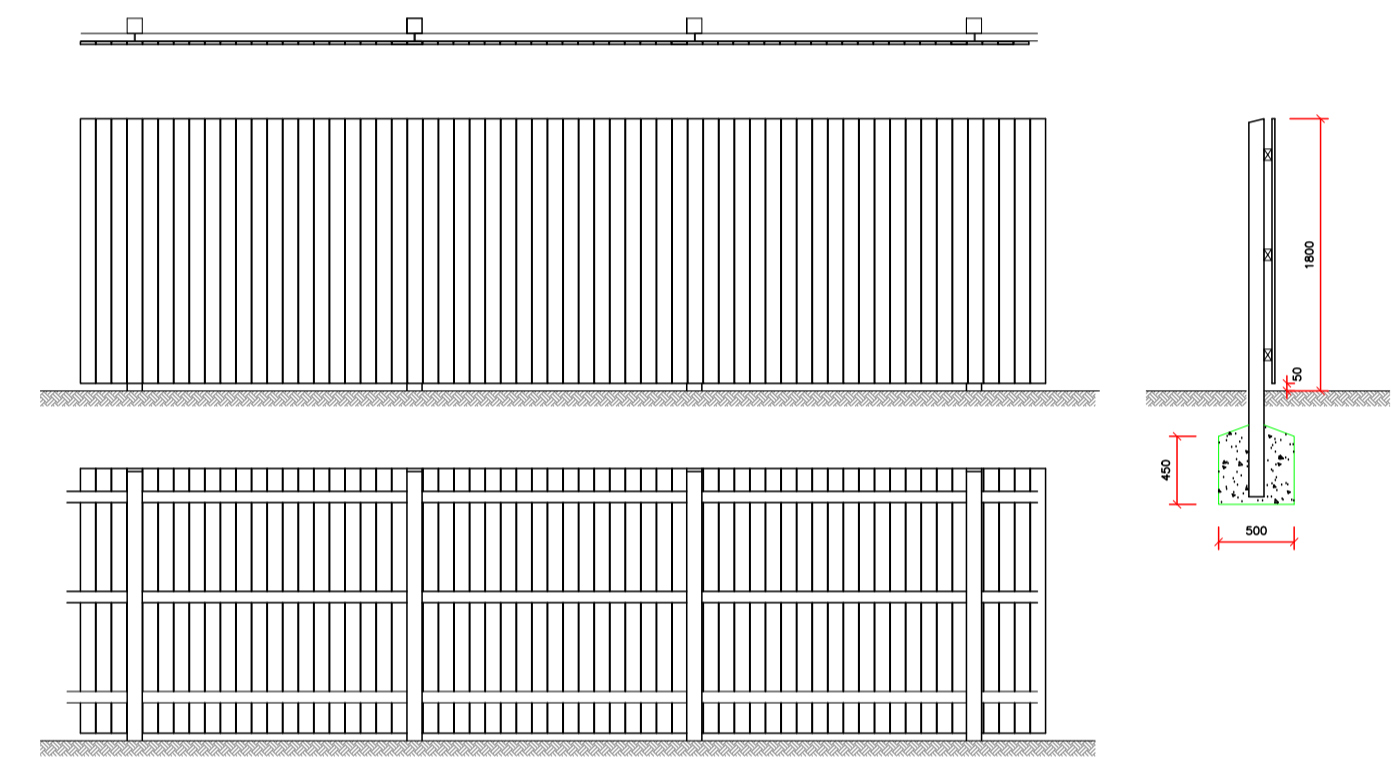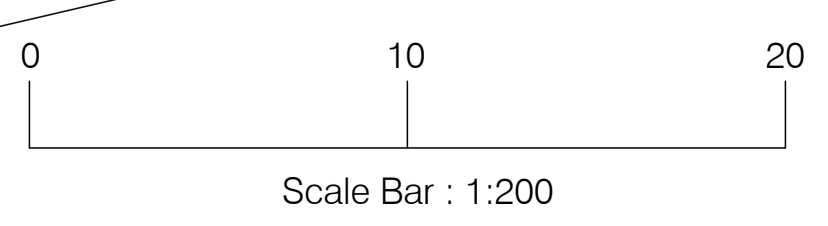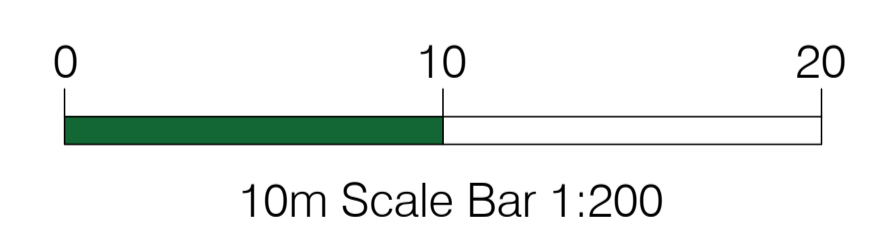

anyon architectural
& planning Ltd

Laburnum House Farm
Bartle Lane
Lower Bartle
Preston
PR4 0RU

TEL: 07889320586
E.MAIL: neil@anyonarchitectural.com

Project Title

Proposed Site Layout
71 Kirby Avenue
Clayton Le Woods
Lancashire
PR25 5SQ

Rev	Date	Description	Checked	Approved	Drawn By	Initials	Date	Approved By	Drawing No.	Drawing Status	Rev.
					N.A.A.		15.12.23	D.H	PL/06/23	PLANNING APPROVAL	A