

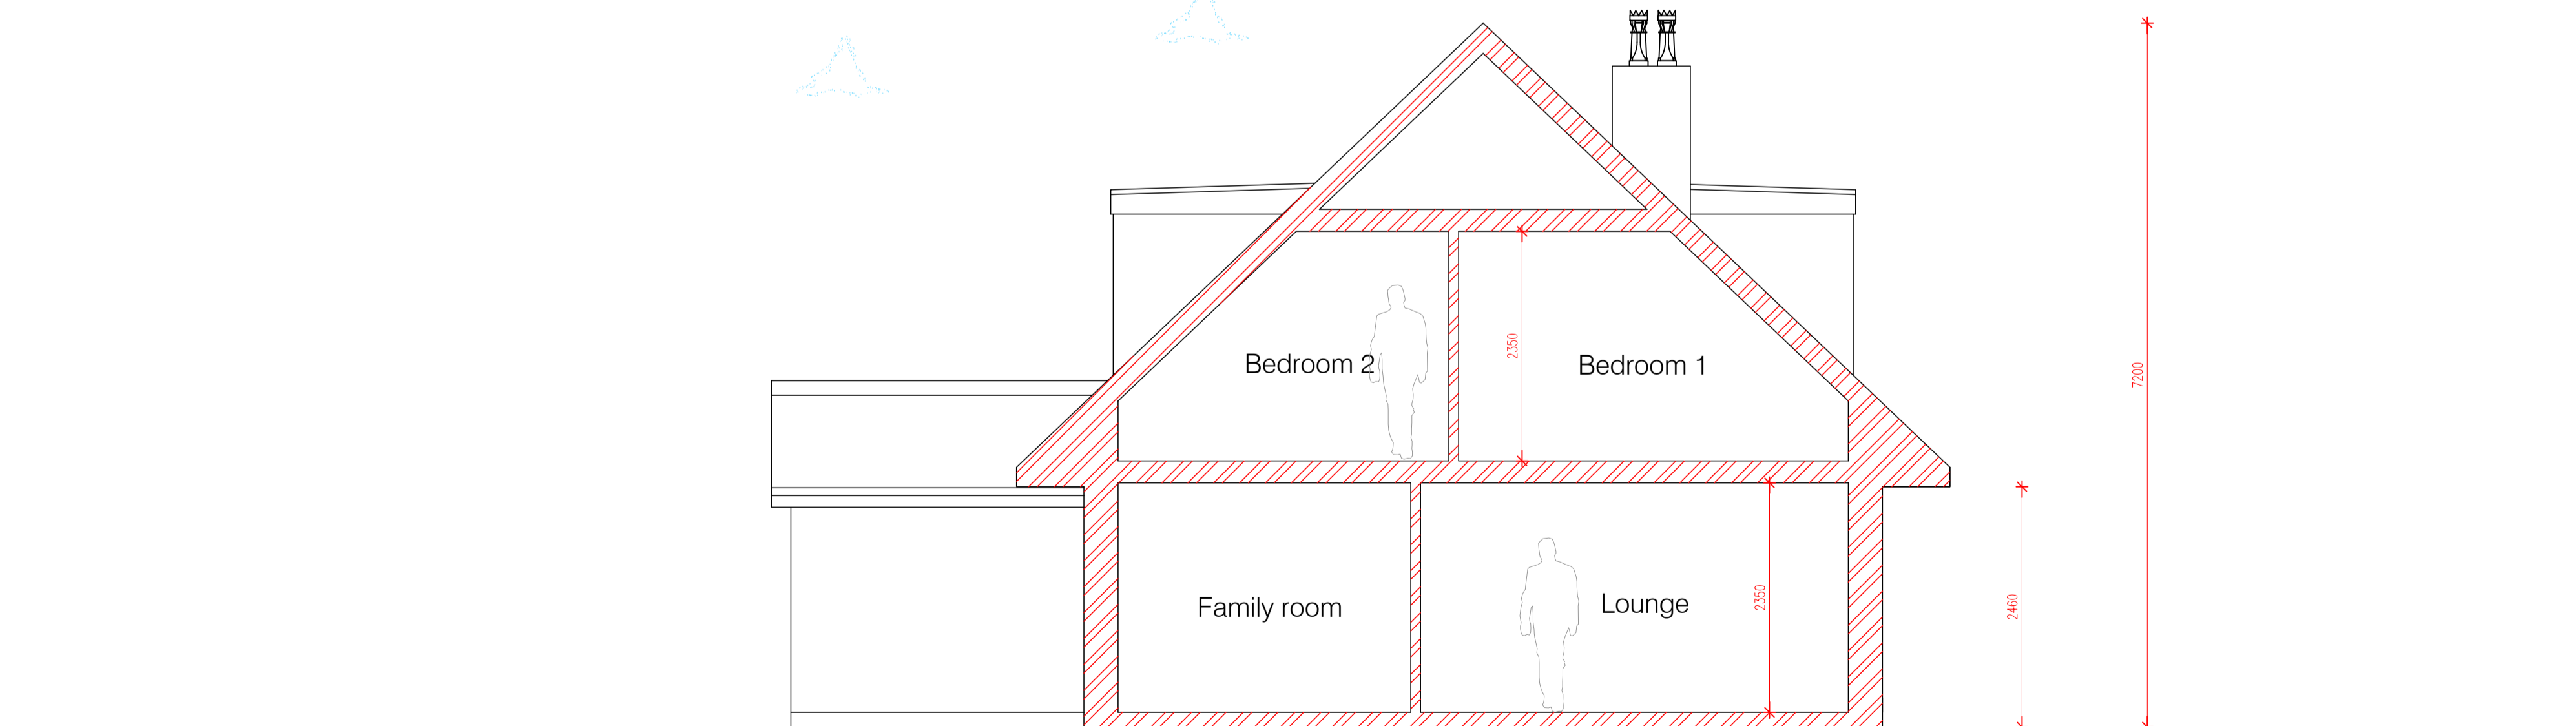
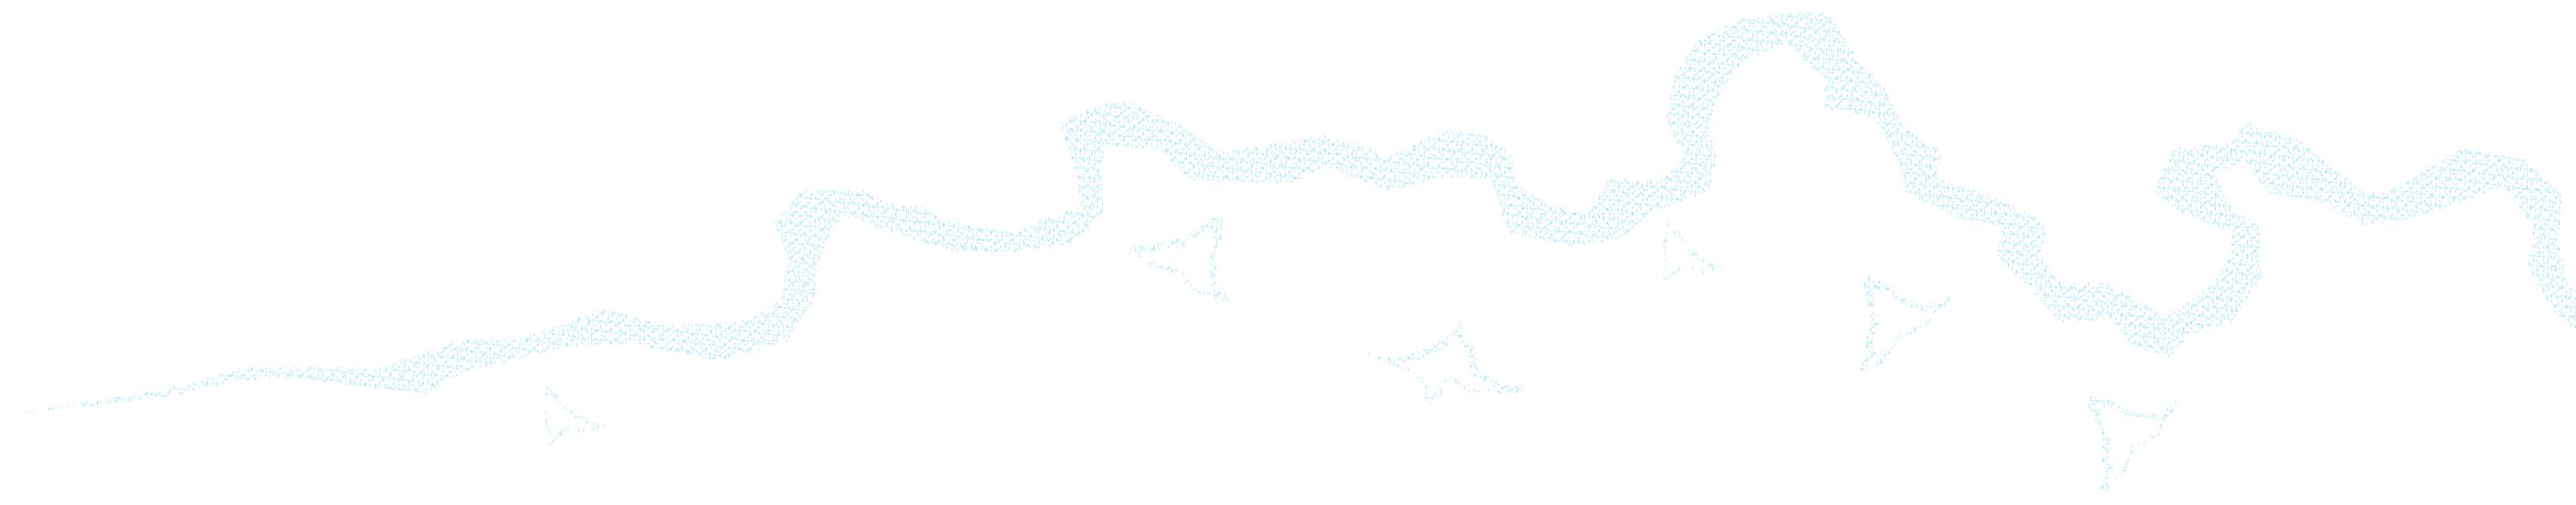


PROPOSED STREET SCENE
SCALE 1:100

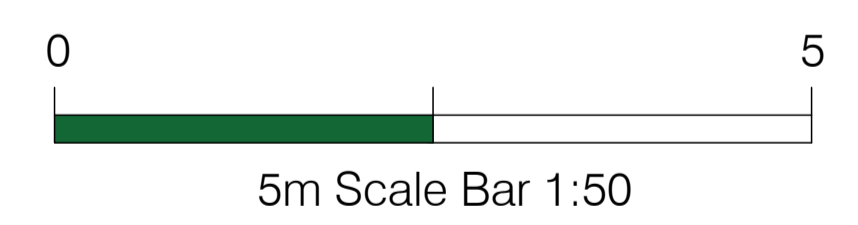

LEVELS
SCALE 1:50

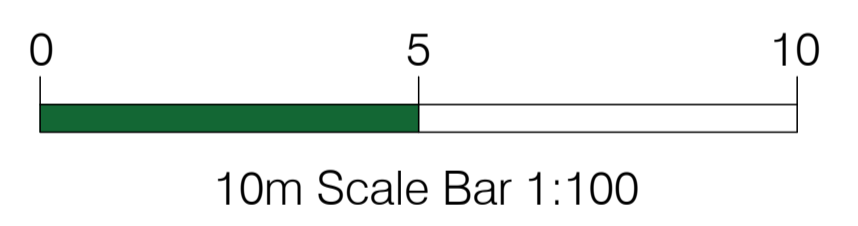

anyon architectural
& planning Ltd

Laburnum House Farm
Bartle Lane
Lower Bartle
Preston
PR3 4PL

TEL: 07889320586
E.MAIL: nell@anyonarchitectural.com

Project Title

Proposed Street Scene & Levels
71 Kirby Avenue
Clayton Le Woods
Lancashire
PR25 5SQ

Rev	Date	Description	Checked	Approved	Drawn By	Initials	Date	Approved By	Drawing No.	Drawing Status	Rev.
					N.A.A.		15.12.23	D.H	PSS/06/23	PLANNING APPROVAL	A