


Existing Building

Proposed Extension

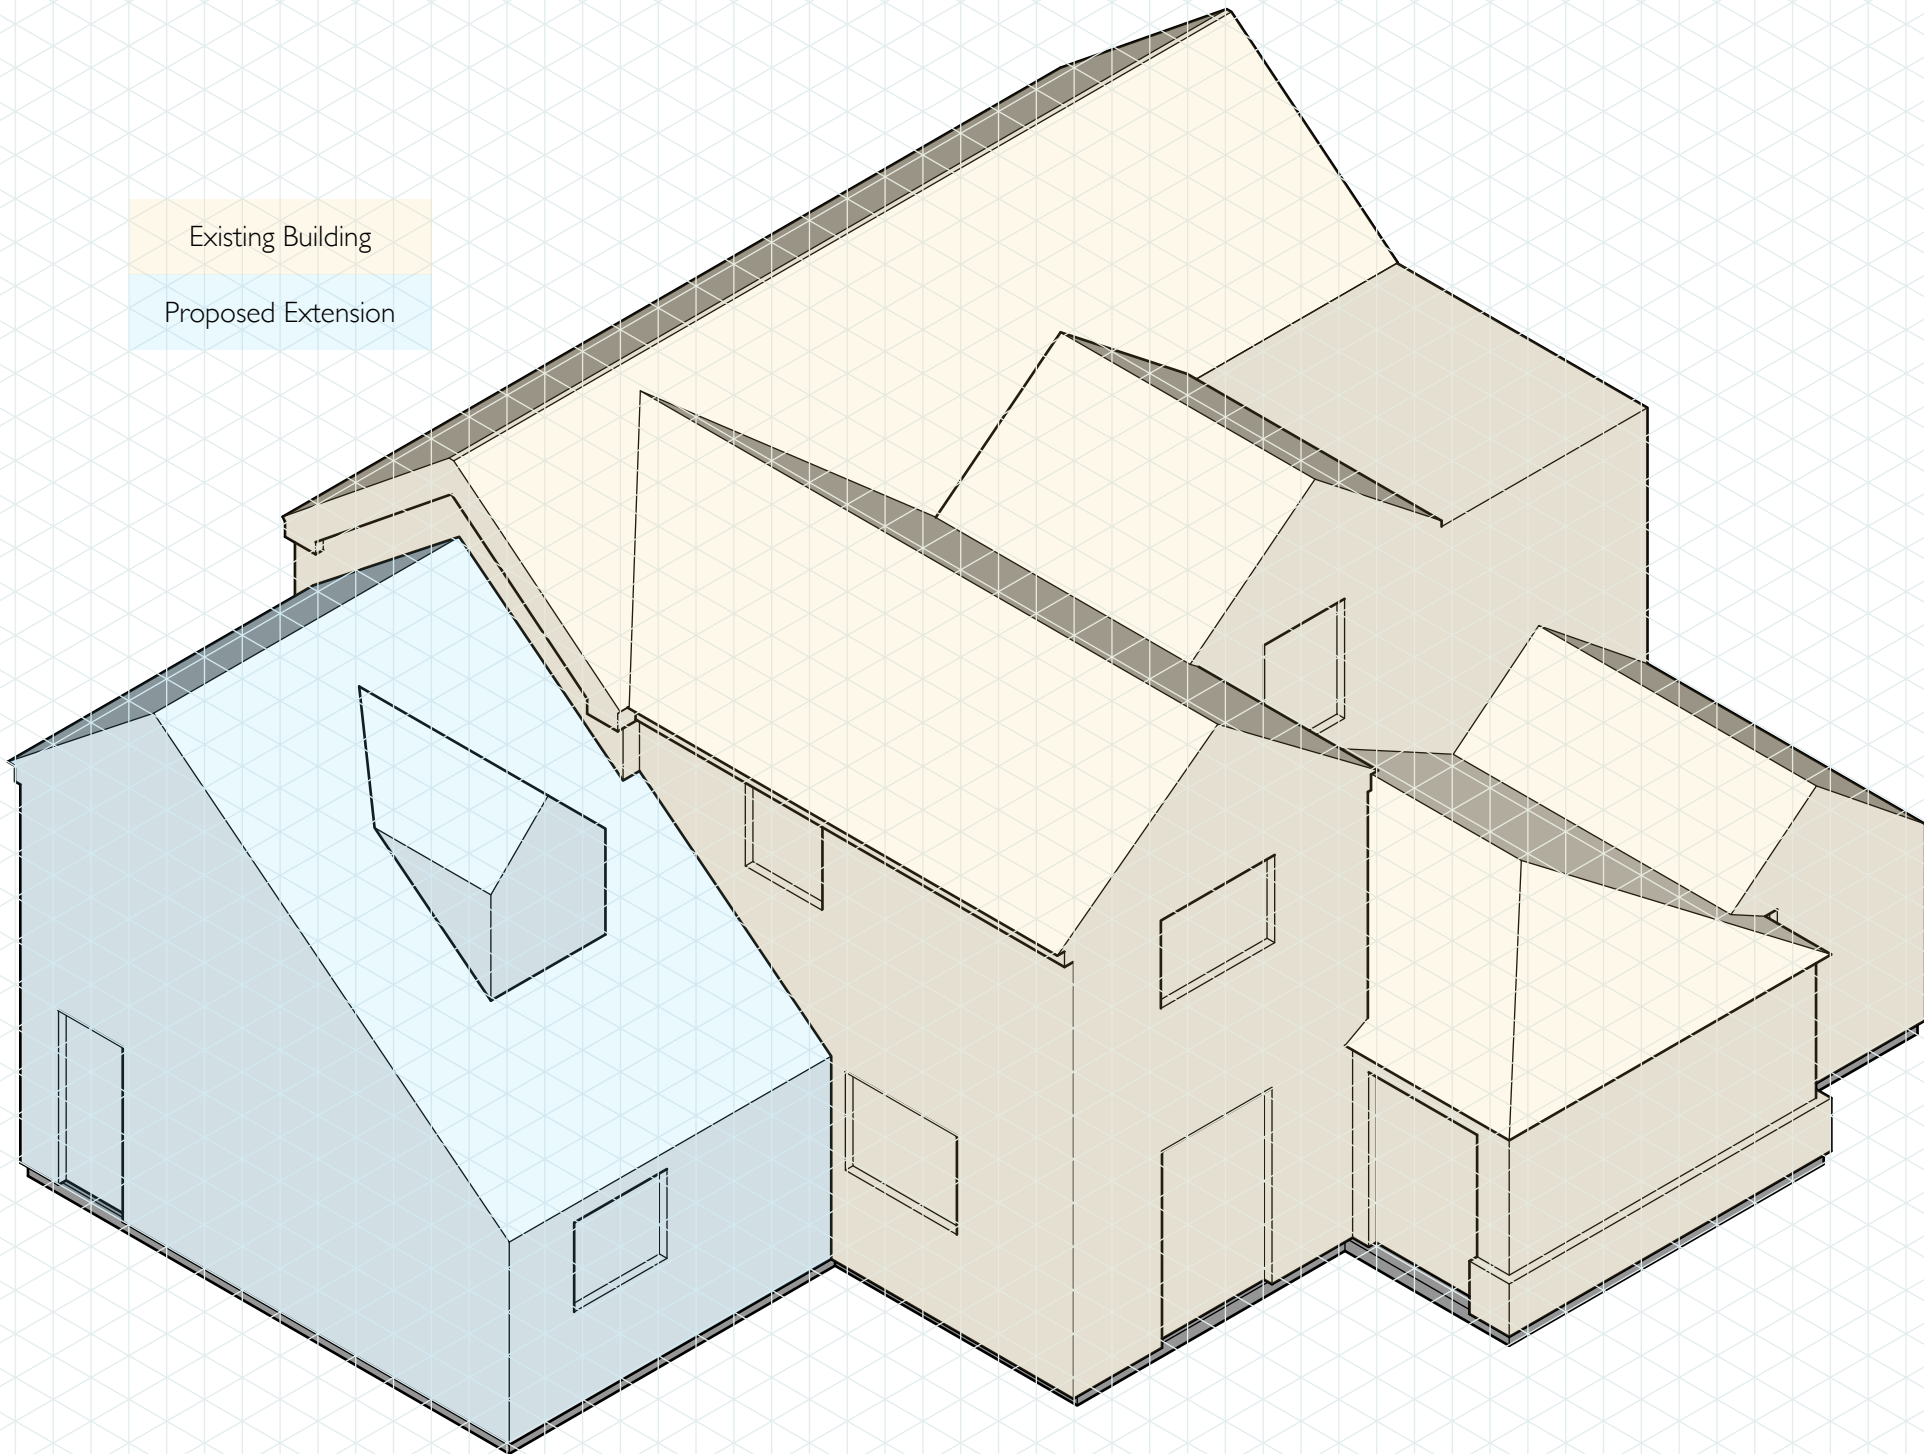

Isometric  
119 Mildenhall Road

**CLIENT**  
D Dodds

**PROJECT**  
119 Mildenhall Road

**DRAWN BY**  
Mark Herbert

**DATE OF ORIGIN**  
February 7, 2023

**UPDATED**  
January 16, 2024