




Notes
 Any discrepancies to be brought to attention of Author as soon as possible.
 All dimensions shown in "mm" unless otherwise shown.
 Unless stated otherwise, this drawing has been assessed for risks and nothing is deemed to be outside of normal good safe working practice that would be covered by a contractors Construction Phase Health and Safety Plan.

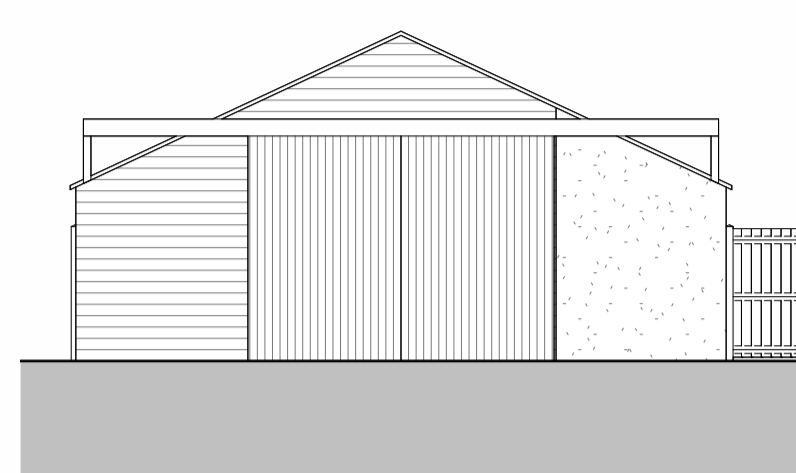


Planning Existing Outbuilding Front
 Scale 1 : 100

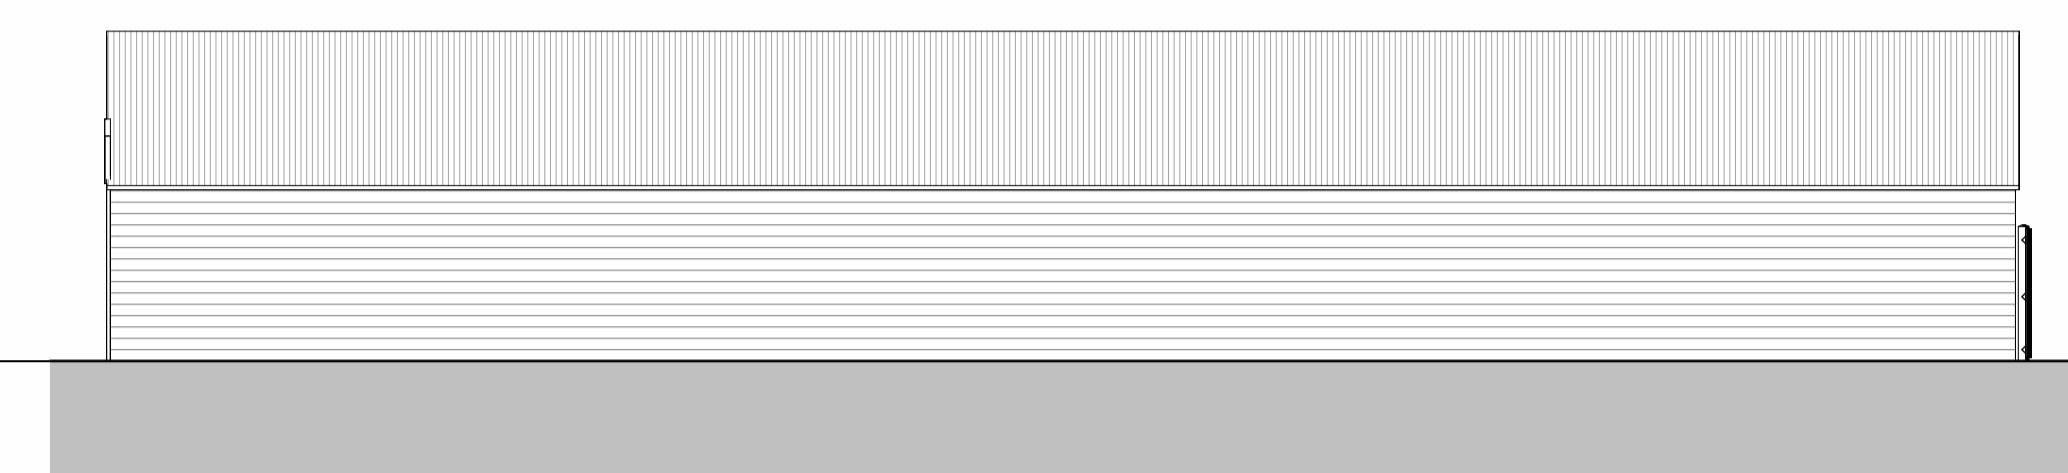

Planning Existing Outbuilding (east)
 Scale 1 : 100

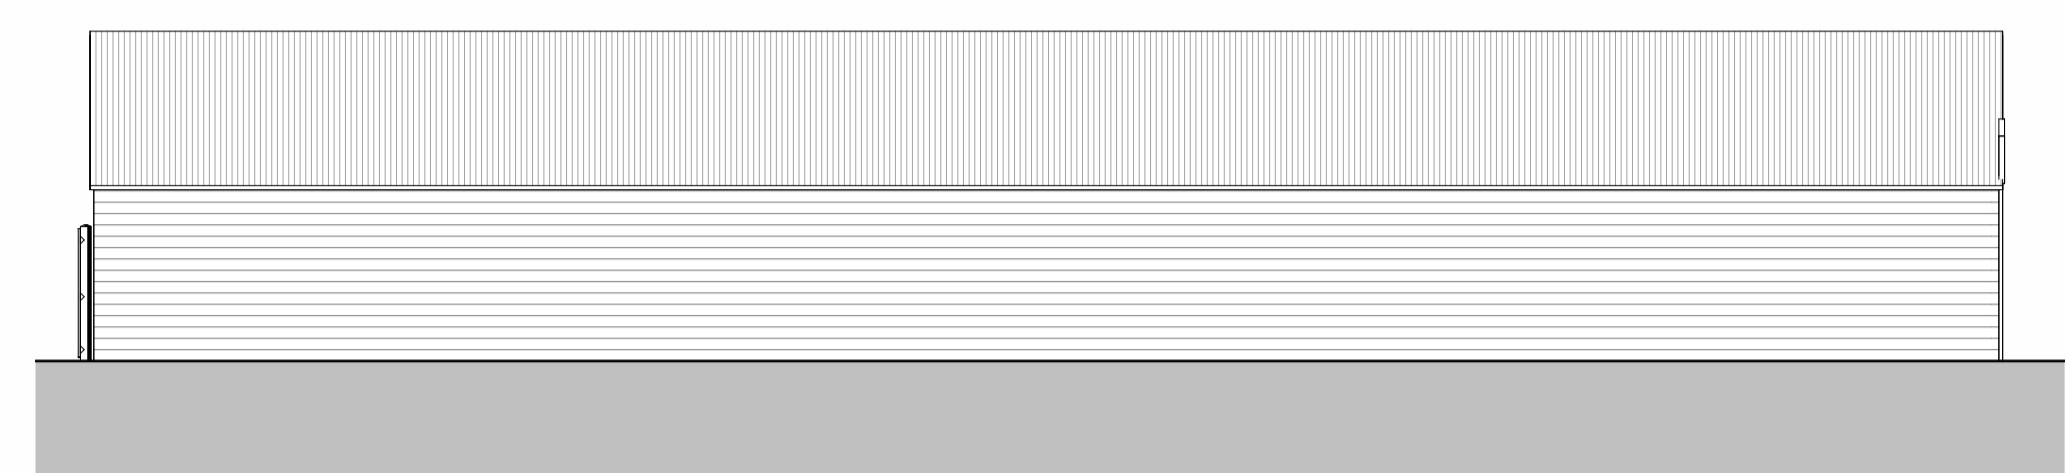


Planning Existing Outbuilding (west)
 Scale 1 : 100

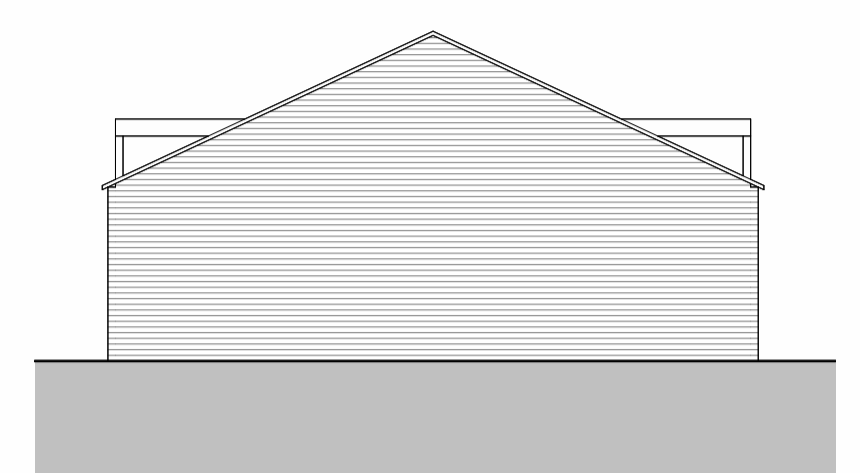

Planning Existing Outbuilding Rear
 Scale 1 : 100



Planning Street Scene
 Scale 1 : 100

 Ian Gowler Consulting Ltd Architectural and Domestic Energy Consultant			
Grove House, 22 Primrose Hill, Doddington, Cambs, PE15 0SU tel. 01354 667005 email. ian@gowler-architectural.co.uk			
Proposed Single Storey Rear Extension and Outbuilding at 43 High Street, Doddington for Mr and Mrs Collins			
Planning Drawing 2			
date created	scale	drawing no.	rev
15/11/23	1 : 100 @ A1	595 - P02	001