
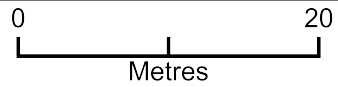


12 Humphreys Close - Porch extension

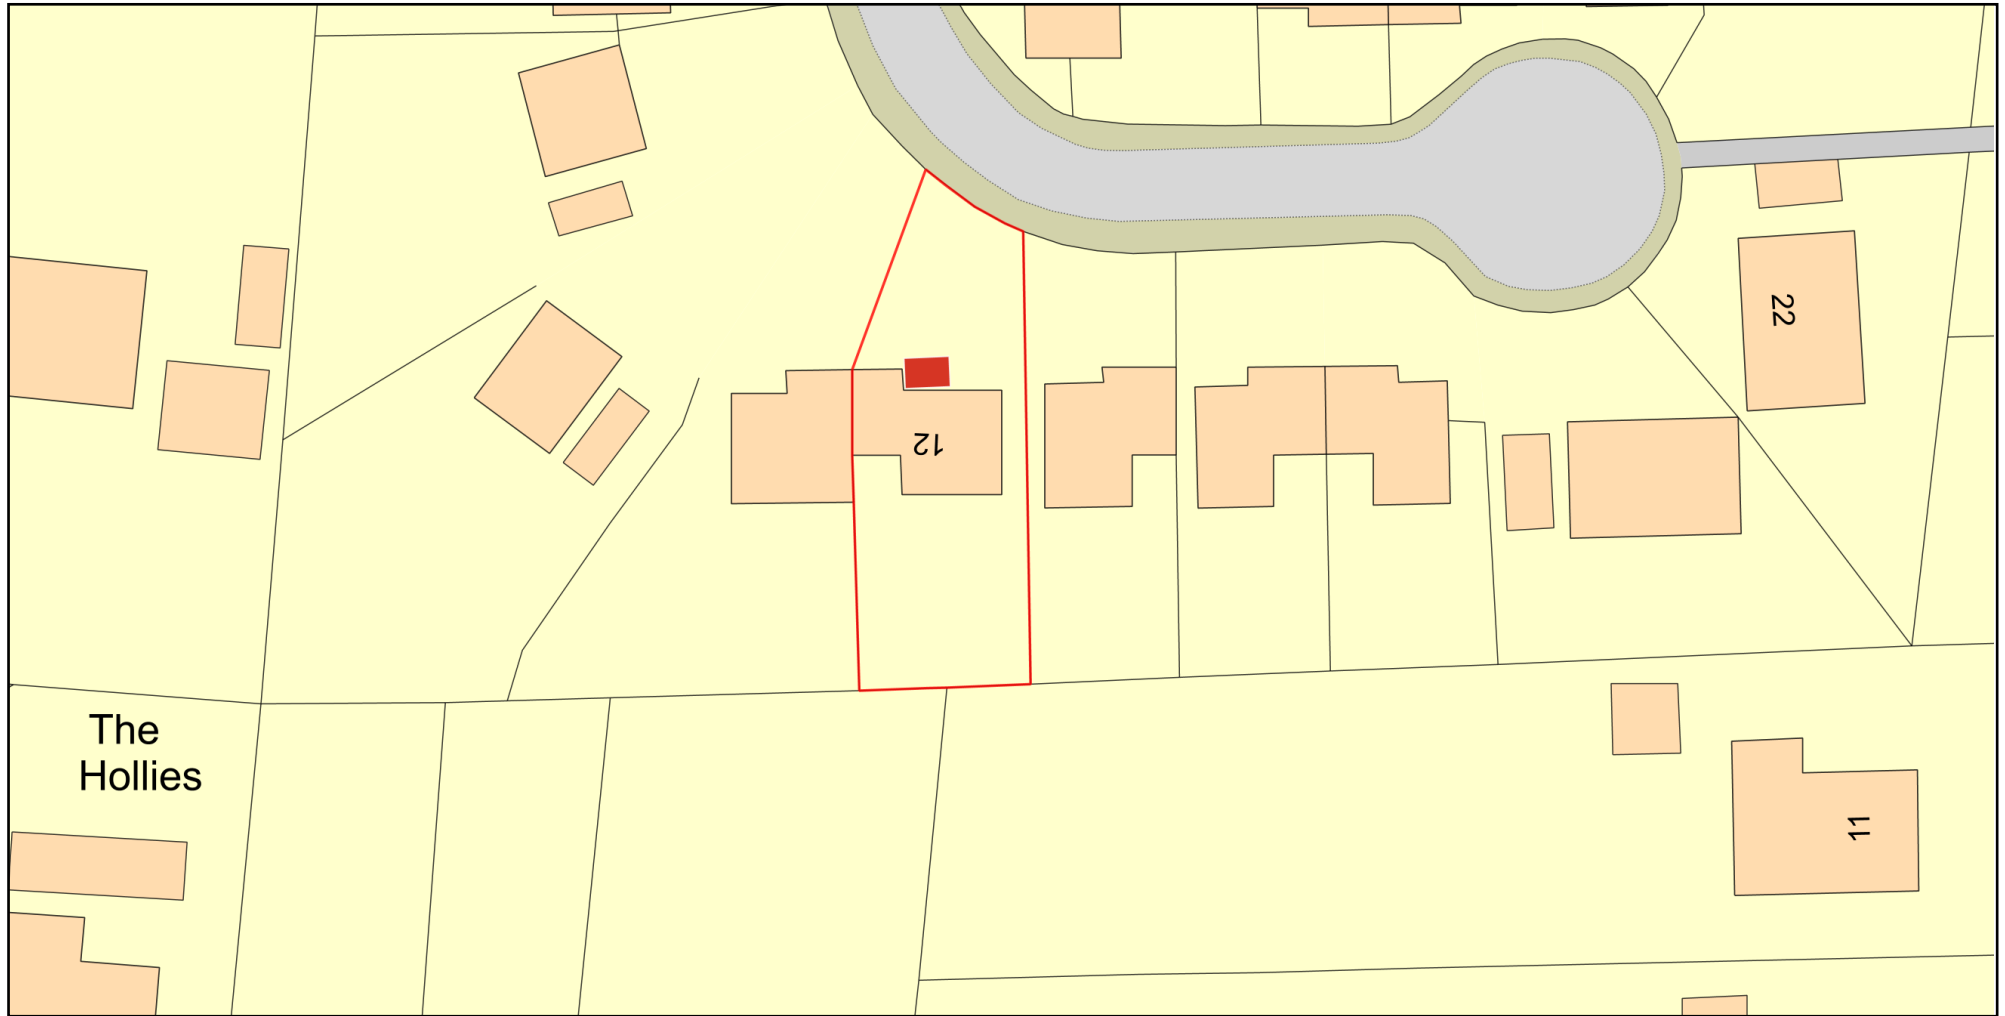

Plan Produced for: Robert West

Date Produced: 29 Oct 2022

Plan Reference Number: TQRQM22302115127705

Scale: 1:500 @ A4

© Crown copyright and database rights 2021 OS 100042766