



Section thru plot 2
1 : 200

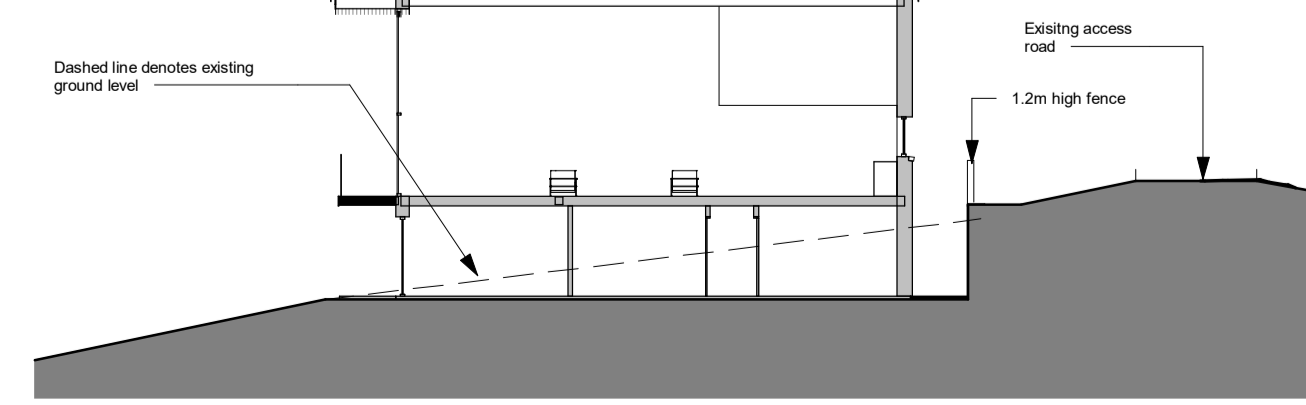

Section thru plot 1
1 : 200


Location
1 : 1250

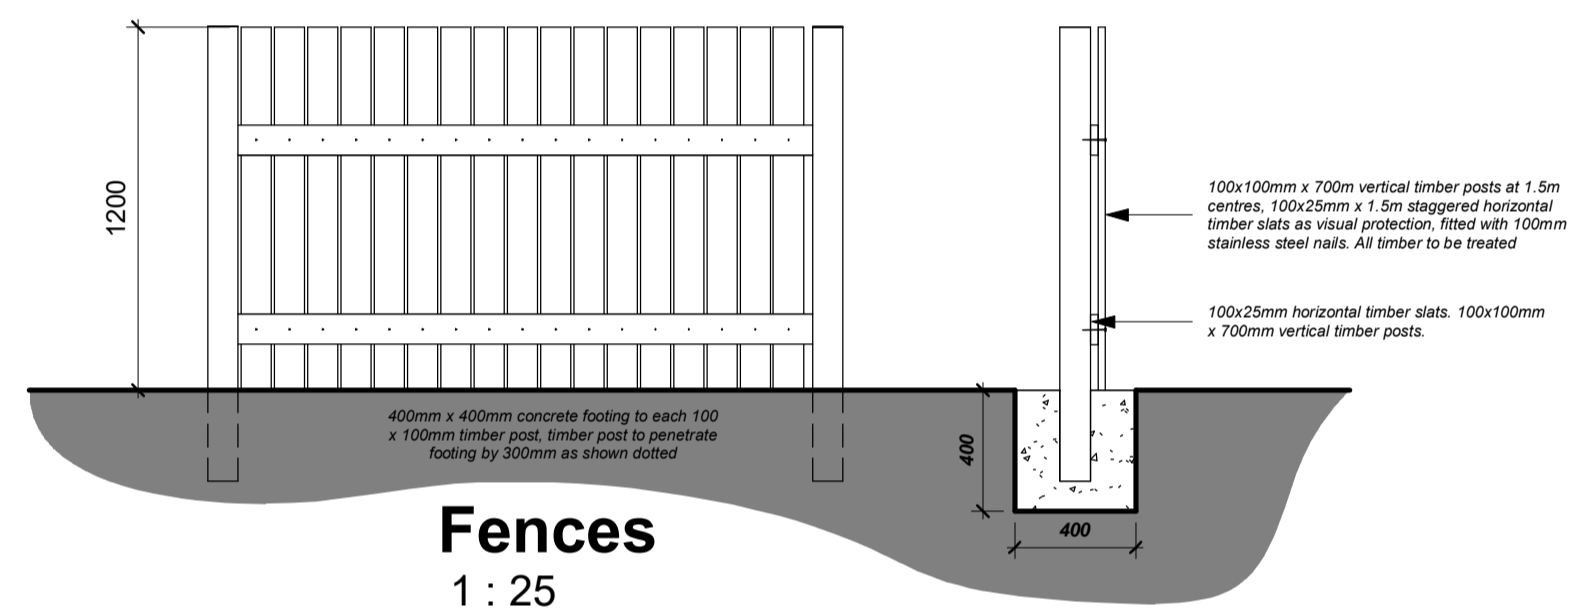

Fences
1 : 25

KEY

- Wild flower seed mix
- Proposed planting
- Existing trees retained
- New sloped bank, seeded grass
- Existing ground level, seeded grass
- Gravel
- Flat section of grass, seeded grass
- Tarmac driveway
- Existing house footprint
- 1.2m high timber fence
- Existing tree to be removed

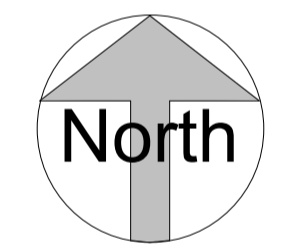

No.	Description	Date
-----	-------------	------

Planning issue		
No. Description Date		
Hal McCallum		
Site at Craigrory		
Site & Location		
Date	22.12.23	
Drawn by	GIR	
2021 086 - 000		
Scale	As indicated	

1. Protected by copyright, no reproduction without express permission from architect.
 2. Contractor is responsible for checking all dimensions prior to construction.
 3. Discrepancies to be referred to architect for decision.
 4. Must be read in conjunction with written specification and engineers/sub contractors construction information.