



East
1 : 100

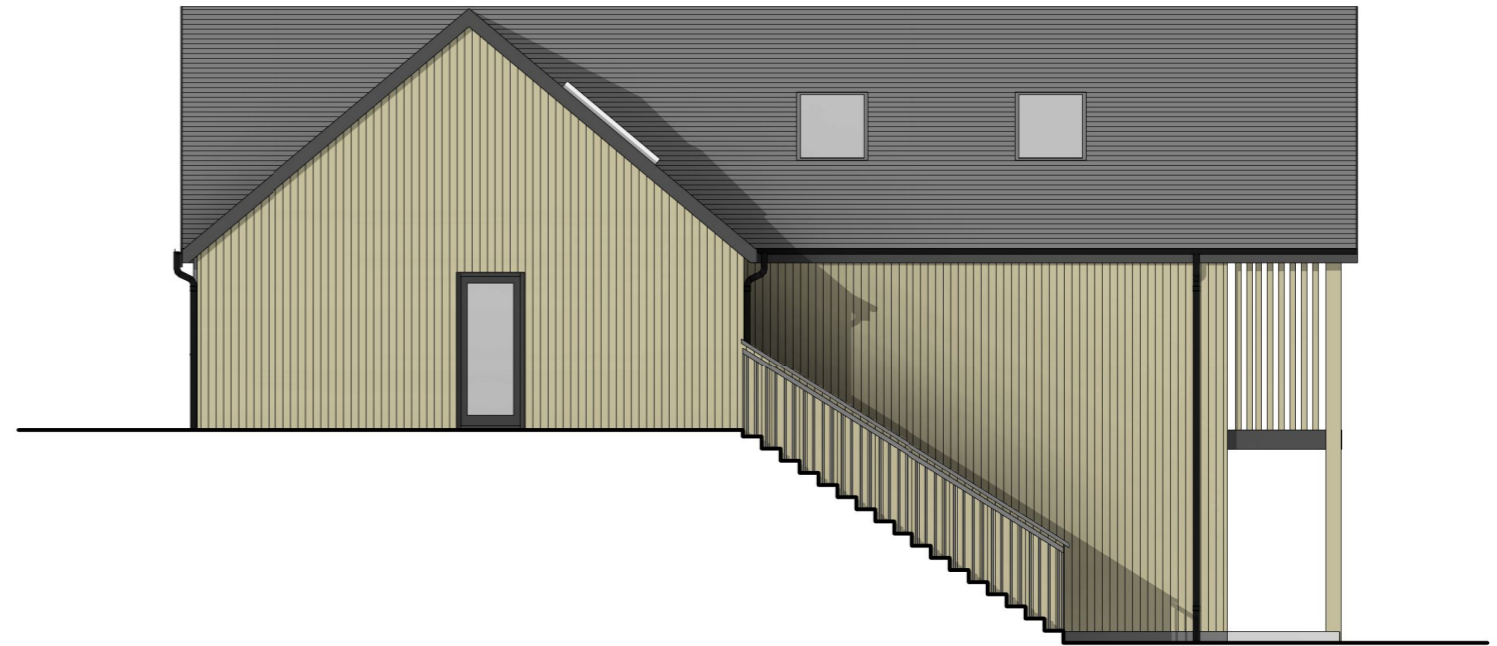


West
1 : 100



North
1 : 100

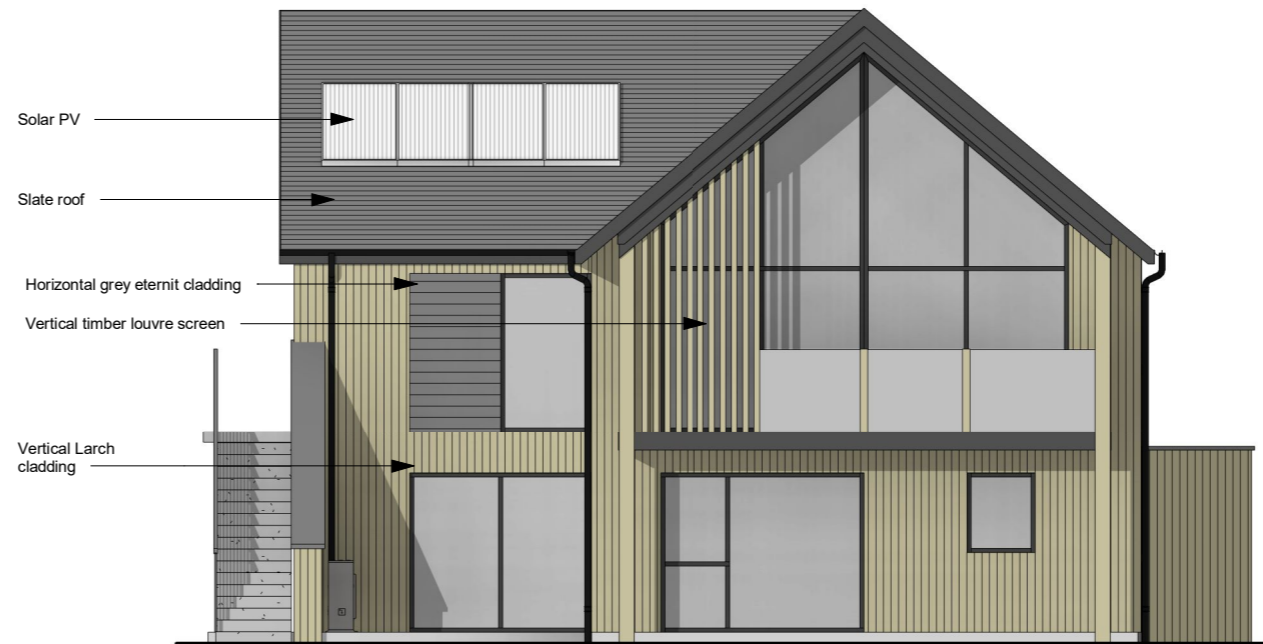

South
1 : 100

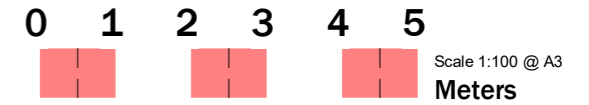

Rev	Description	Date
	Planning issue	

Hal McCallum

Site at Craigrory

Elevations

Date	10.11.23
Drawn by	GIR
Scale	1 : 100

2021 086 - 002

1. Protected by copyright, no reproduction without express permission from architect.
2. Contractor is responsible for checking all dimensions prior to construction.
3. Discrepancies to be referred to architect for decision.
4. Must be read in conjunction with written spec and engineers/sub-contractors construction information.

