

# KEY

- Wild flower seed mix
- Proposed planting
- Existing trees retained
- Existing tree to be removed
- RPA
- Recommended line of tree Protection fencing



**TPO Improvement Planting to Replace Unsuitable Non Native Hedging with 12 Sessile Oak, 12 Silver Birch and 7 Hazel**


Rev	Description	Date
	Planning issue	
	Hal McCallum	
	Site at Craigrory	
<b>Tree survey and protection plan</b>		
Date		22.12.23
Drawn by		GIR
Scale		As indicated
<b>2021 086 - 010</b>		

1. Protected by copyright, no reproduction without express permission from architect.  
 2. Contractor is responsible for checking all dimensions prior to construction.  
 3. Discrepancies to be referred to architect for decision.  
 4. Must be read in conjunction with written spec and engineers/sub-contractors construction information.

RA

reynolds  
architecture

1 tulloch street  
dingwall  
IV15 9JY  
te. 01349 867766

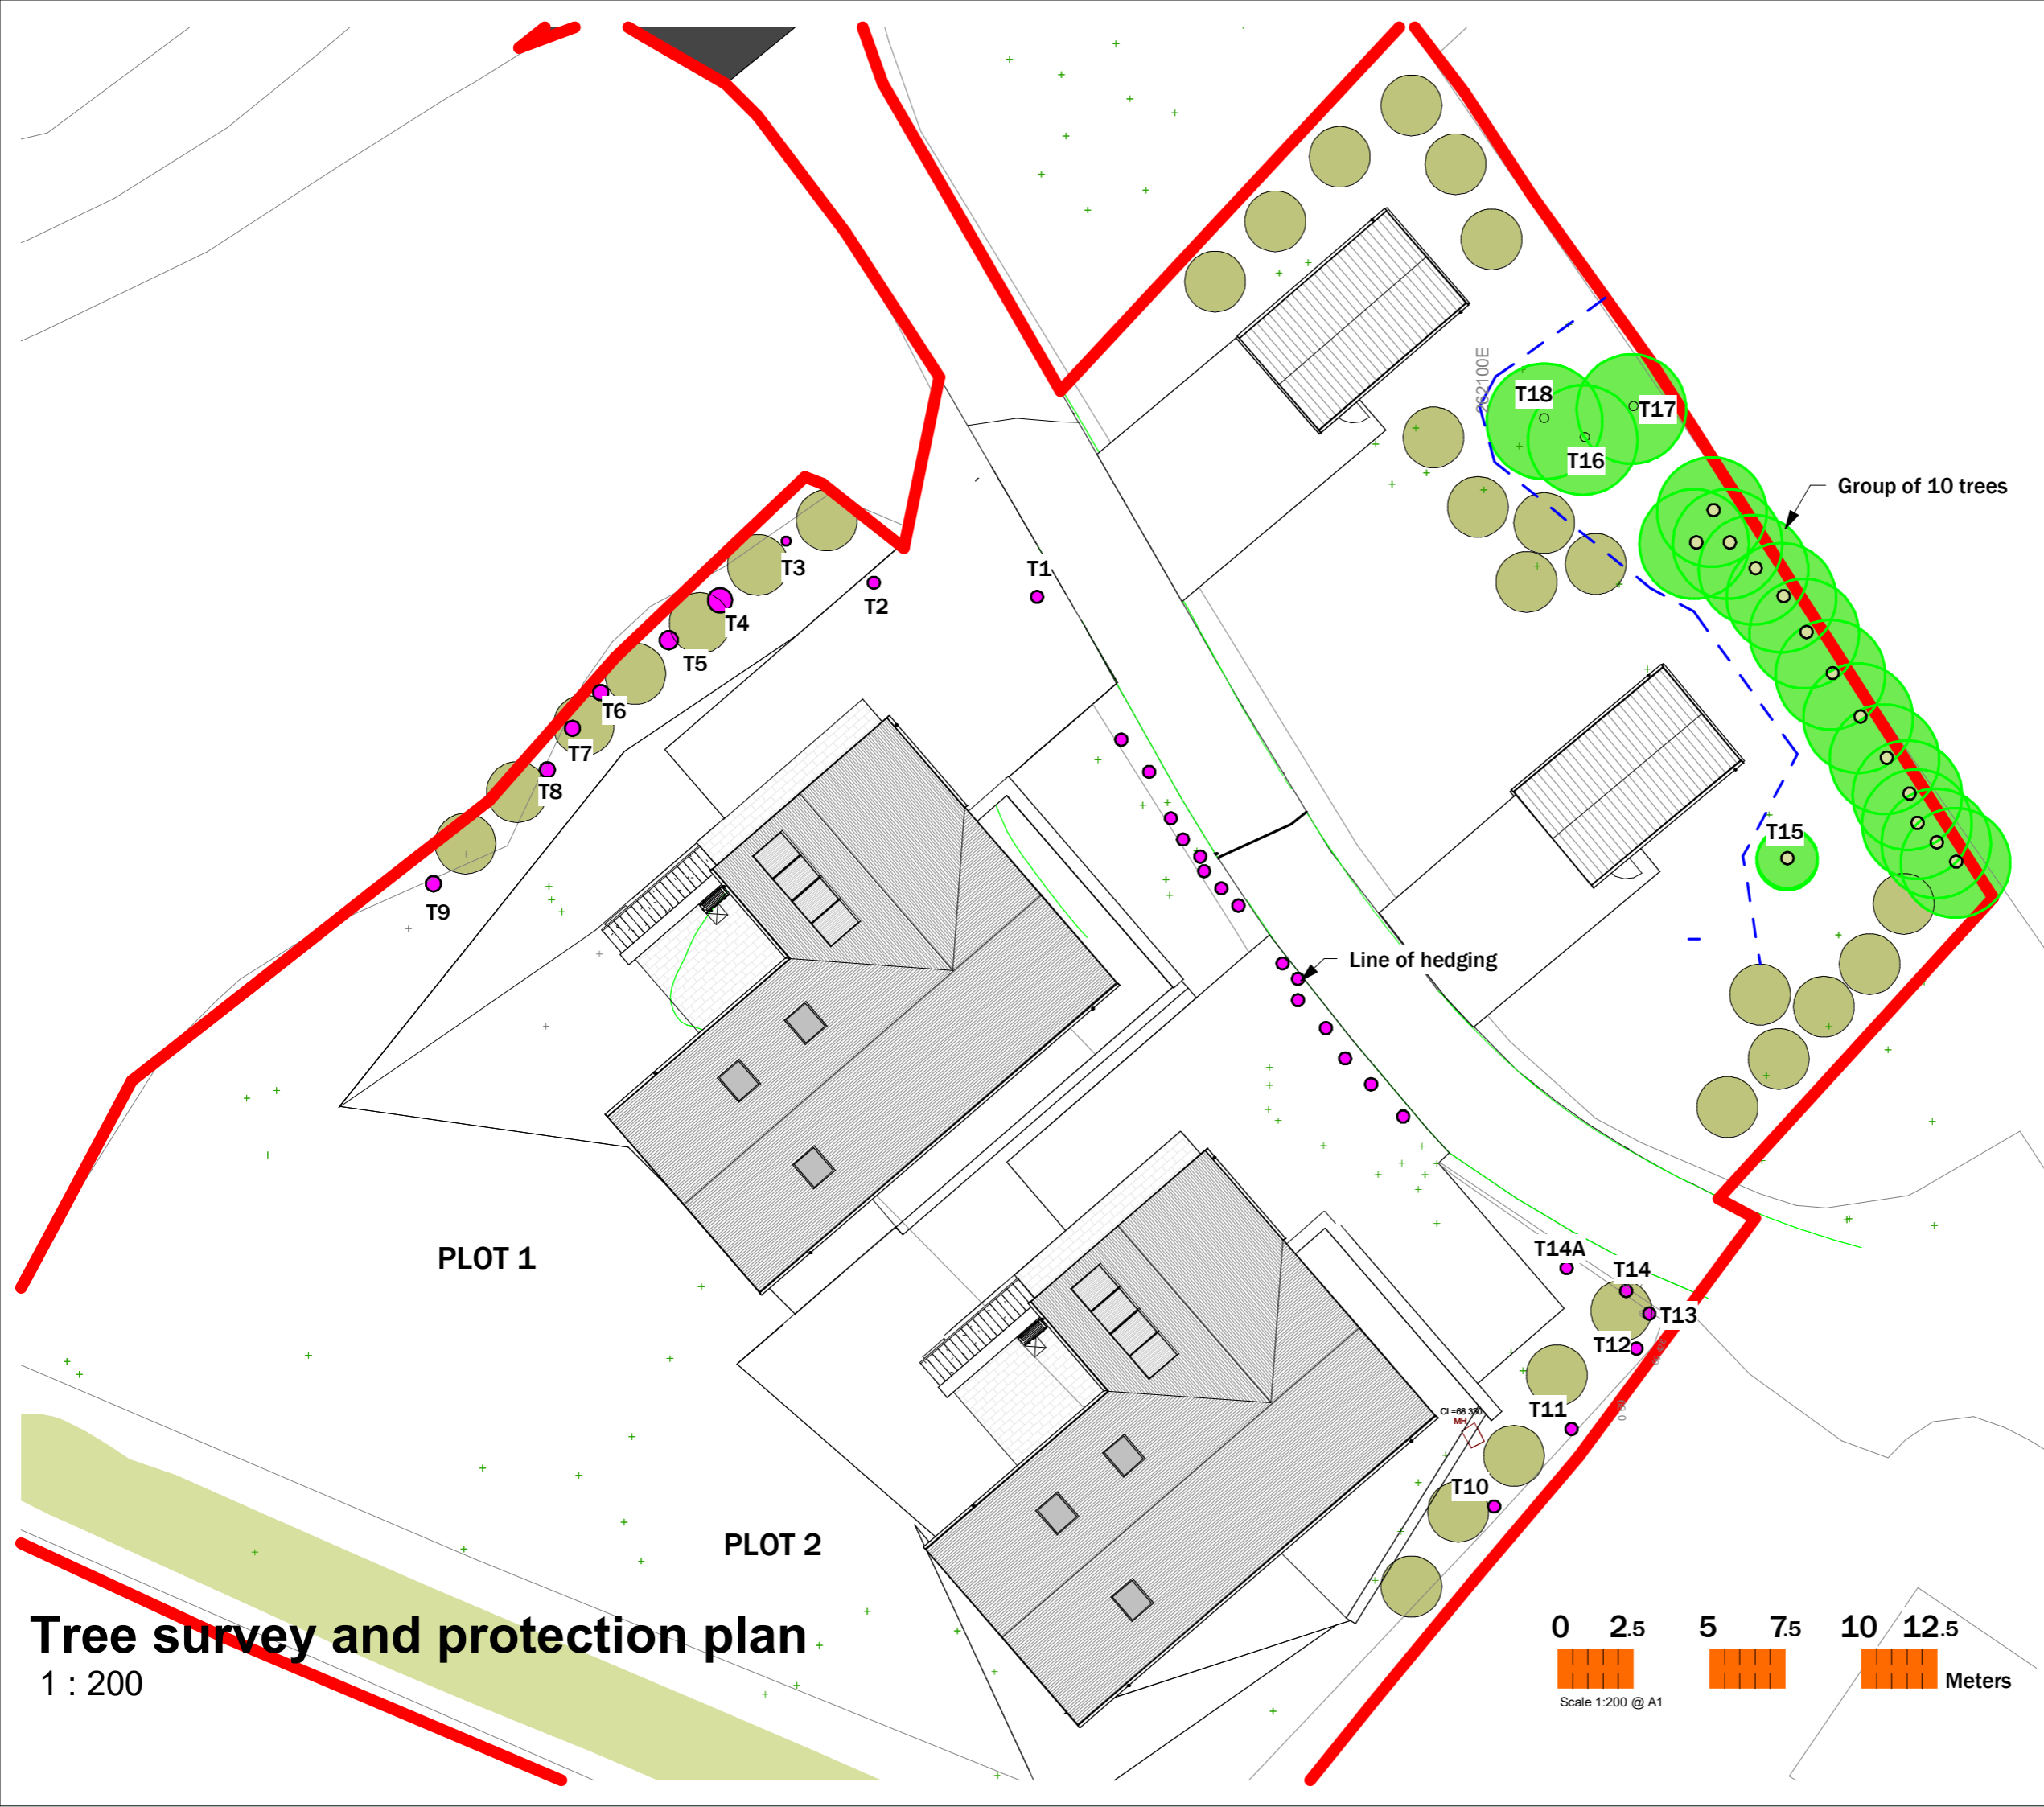

# Tree survey and protection plan

1 : 200

