




ELEVATION 4

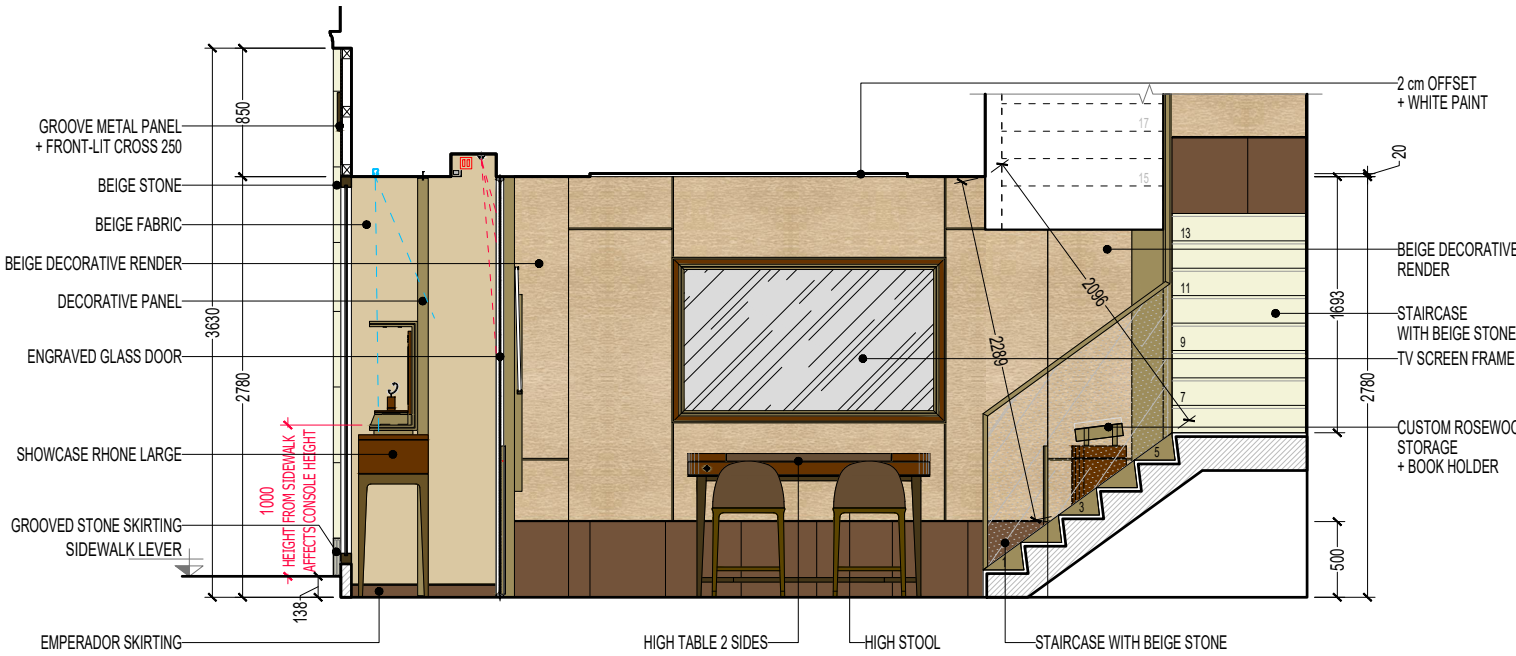


ELEVATION 6

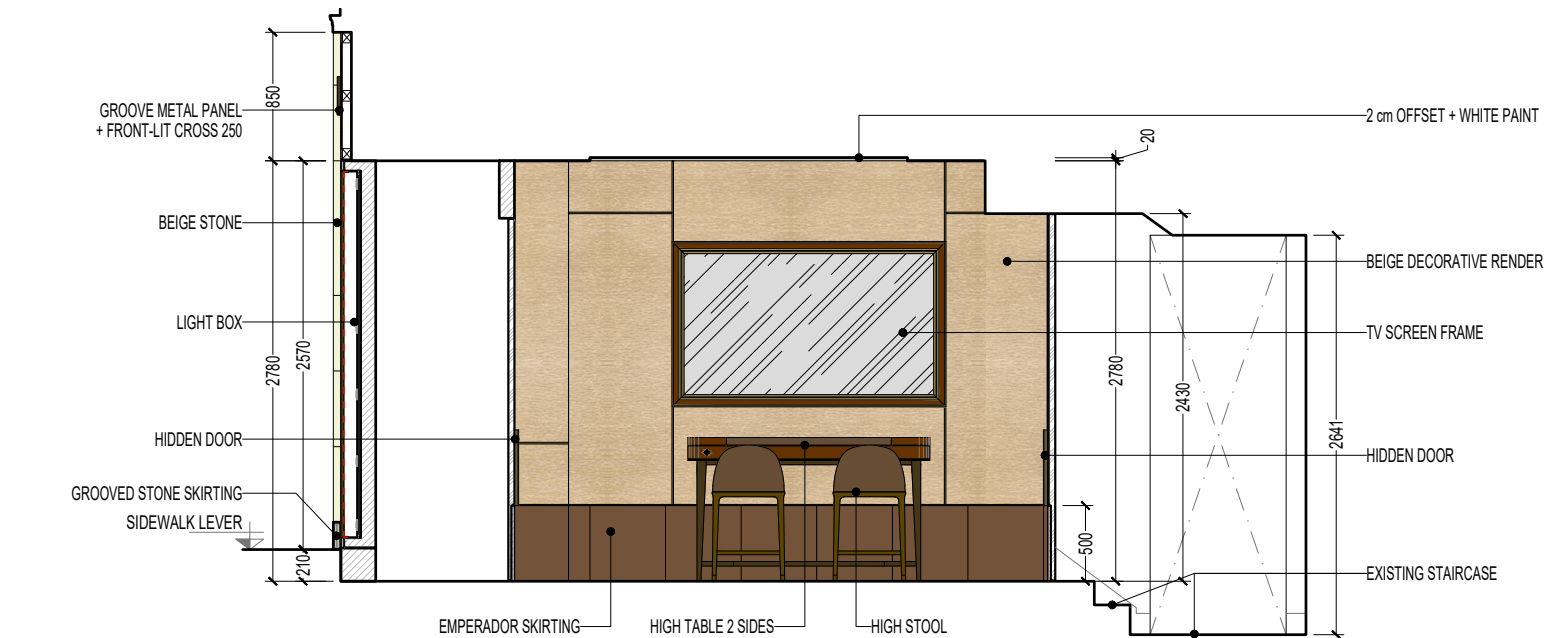


ELEVATION 7

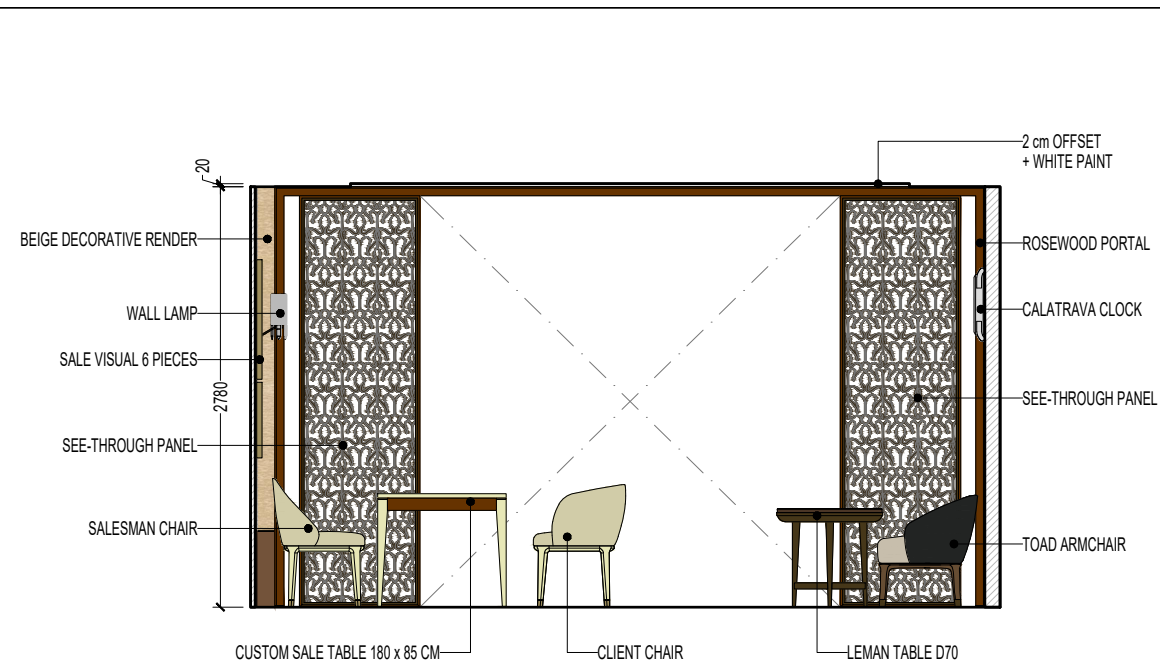

ELEVATION 5

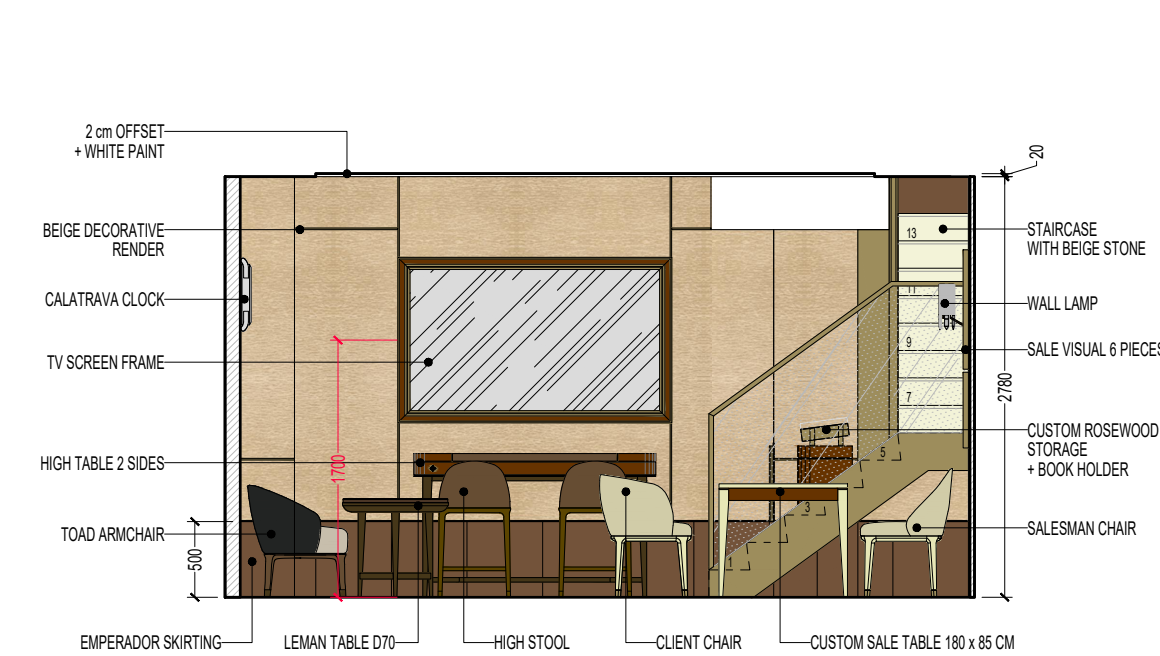

ELEVATION 6B

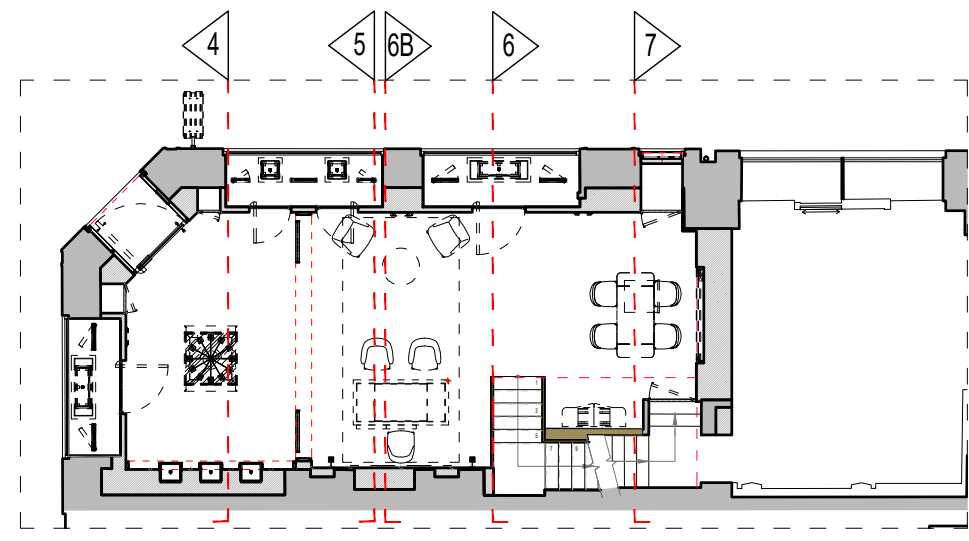

KEY PLAN - GROUND FLOOR

H		
G		
F		
E		
D		
C		
B		
A	STAIRCASE UPDATED	30/11/2023
	UPDATE	DATE
		DRAWN BY

- GENERAL NOTES
1. Always use written dimensions, do not scale off drawings
  2. Any discrepancy, omission or error should immediately be reported to AW2 before construction
  3. Dimensions are given as finished dimensions, for construction. The contractor is sole responsible for dimensions of set downs and other construction dimensions.
  4. For structural dimensions refer to structural series drawings for confirmation of size and dimensions. Architectural drawings should not be used for structural dimensions.
  5. For detailed specifications and materials please refer to detailed specifications
  6. Opening windows are shown with a hinge/handle dotted line, all others are fixed windows
  7. For interior design dimensions and finishings refer to interior design serie

DESIGN ARCHITECT:  
**AW<sup>2</sup> architecture workshop**

INTERIOR DESIGN:

LIGHTING DESIGN:

LANDSCAPE DESIGN:

STRUCTURAL ENGINEER:

M&E ENGINEER:

CIVIL ENGINEER:

SUSTAINABILITY:

CLIENT:



**PATEK PHILIPPE**  
**GENEVE**

ARCHITECTS:



**AW<sup>2</sup>**  
 AW<sup>2</sup> - architecture workshop - Paris

DRAWING TITLE: BERRY Leeds ELEVATION 4, 5, 6, 6B, 7			
PHASE: CONCEPT DESIGN		CODE: CD	
FIRST EMISSION: 21/11/2023	DRAWN BY: AW2	SHEET SIZE: A3	SCALE: 1/50
UPDATE: 30/11/2023	FILE NUMBER: I.CD.BERLED.3.EL.30		
DRAWING NB: I.CD.BERLED.3.EL.32			REVISION: -