




ELEVATION 4

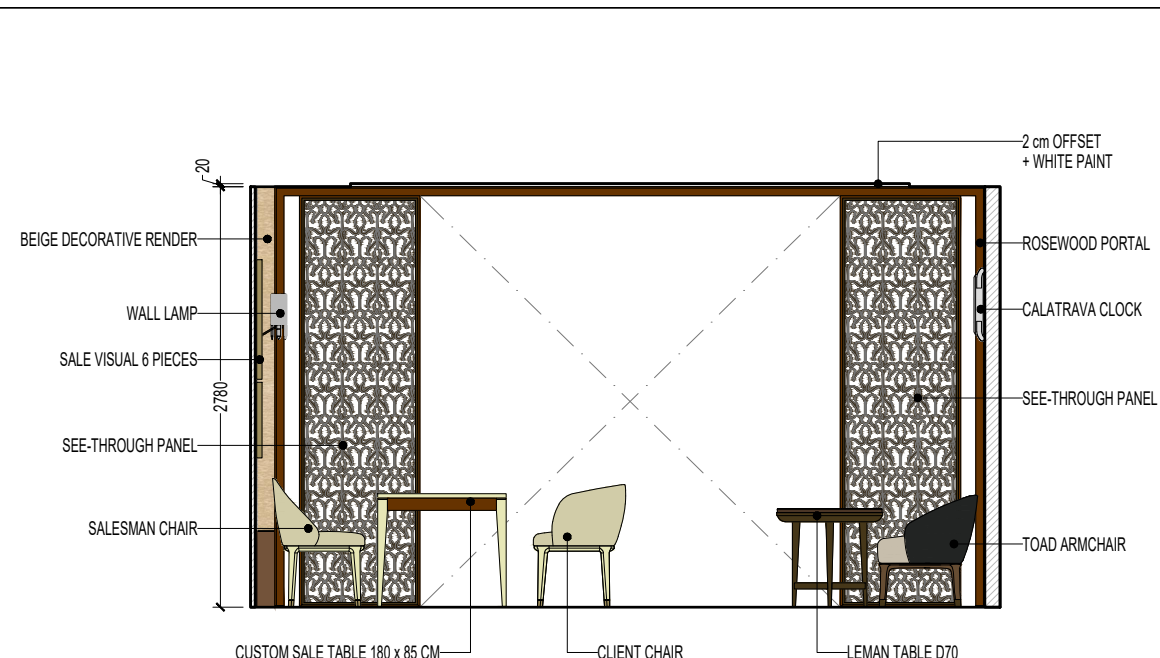


ELEVATION 5

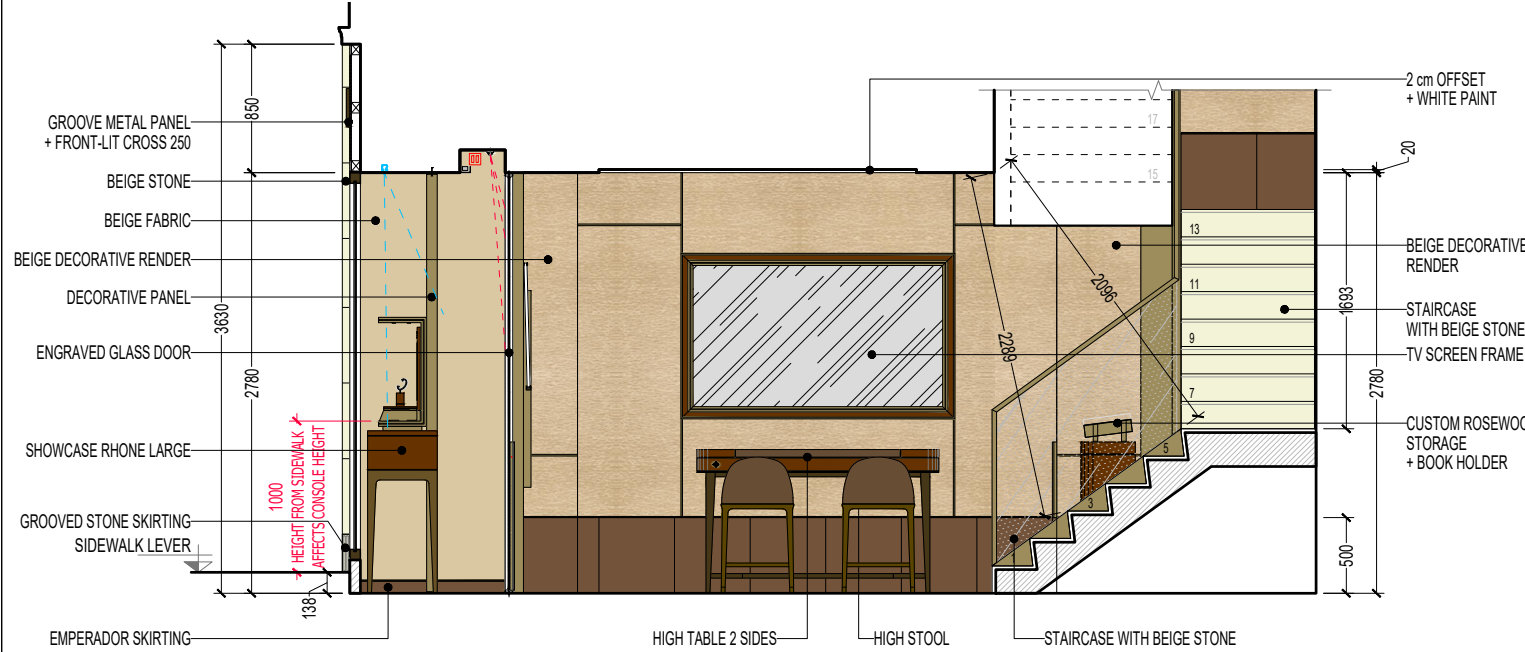


ELEVATION 6

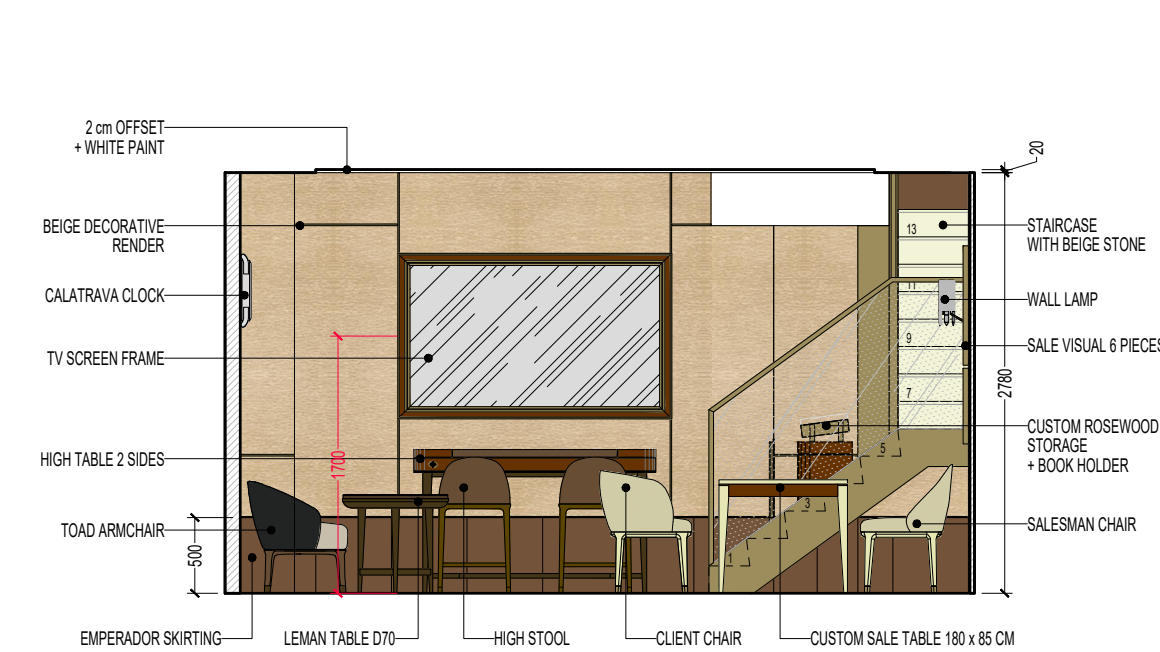

ELEVATION 6B

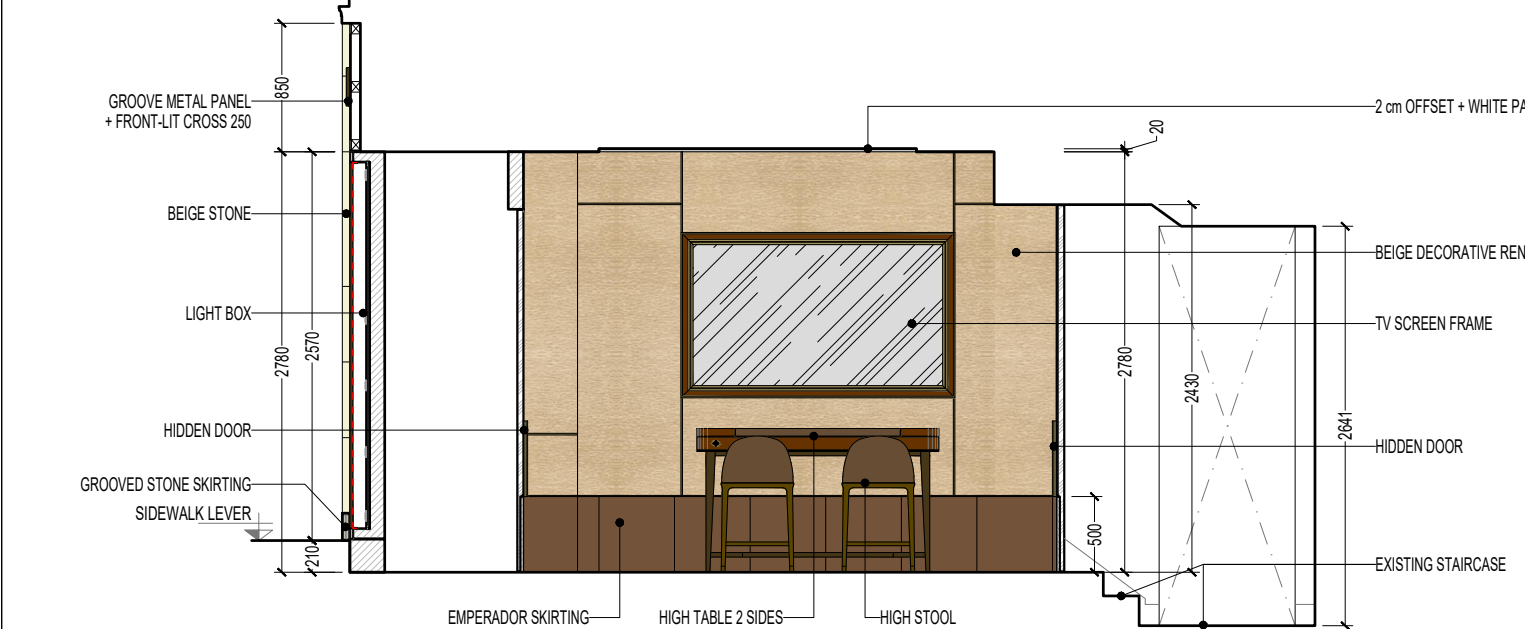

ELEVATION 7

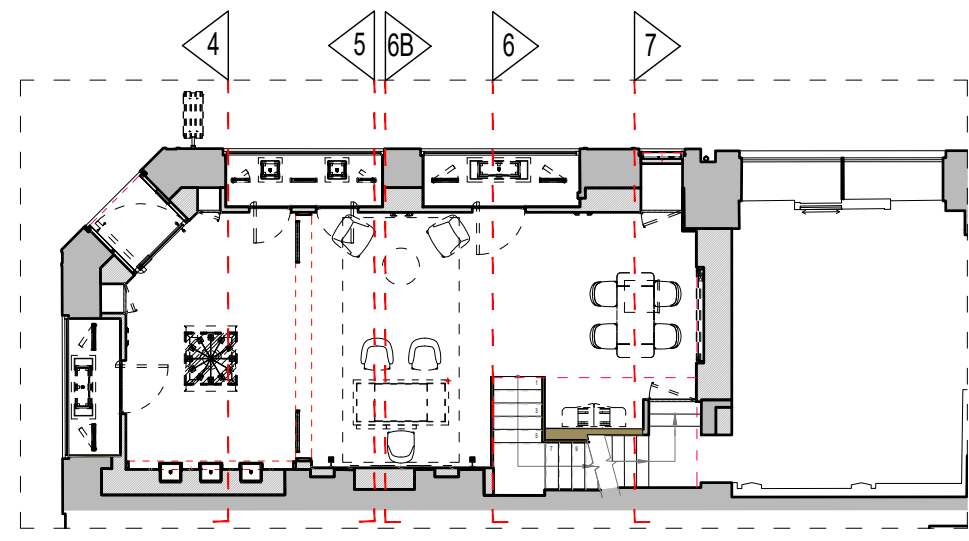

KEY PLAN - GROUND FLOOR

H			
G			
F			
E			
D			
C			
B			
A	STAIRCASE UPDATED	30/11/2023	AW2
	UPDATE	DATE	DRAWN BY

GENERAL NOTES  
 1. Always use written dimensions, do not scale off drawings  
 2. Any discrepancy, omission or error should immediately be reported to AW2 before construction  
 3. Dimensions are given as finished dimensions, for construction. The contractor is sole responsible for dimensions of set downs and other construction dimensions.  
 4. For structural dimensions refer to structural series drawings for confirmation of size and dimensions. Architectural drawings should not be used for structural dimensions.  
 5. For detailed specifications and materials please refer to detailed specifications  
 6. Opening windows are shown with a hinge/handle dotted line, all others are fixed windows  
 7. For interior design dimensions and finishings refer to interior design serie

DESIGN ARCHITECT:  
**AW<sup>2</sup> architecture workshop**  
 INTERIOR DESIGN:  
 LIGHTING DESIGN:  
 LANDSCAPE DESIGN:  
 STRUCTURAL ENGINEER:  
 M&E ENGINEER:  
 CIVIL ENGINEER:  
 SUSTAINABILITY:

CLIENT:



ARCHITECTS:  
**AW<sup>2</sup>**  
 AW<sup>2</sup> - architecture workshop - Paris

DRAWING TITLE:  
 BERRY Leeds  
 ELEVATION 4, 5, 6, 6B, 7

PHASE: CONCEPT DESIGN  
 CODE: CD

FIRST EMISSION: 21/11/2023  
 DRAWN BY: AW2  
 SHEET SIZE: A3  
 SCALE: 1/50

UPDATE: 30/11/2023  
 FILE NUMBER: I.CD.BERLED.3.EL.30

DRAWING NB: I.CD.BERLED.3.EL.32  
 REVISION: -