




ELEVATION 1

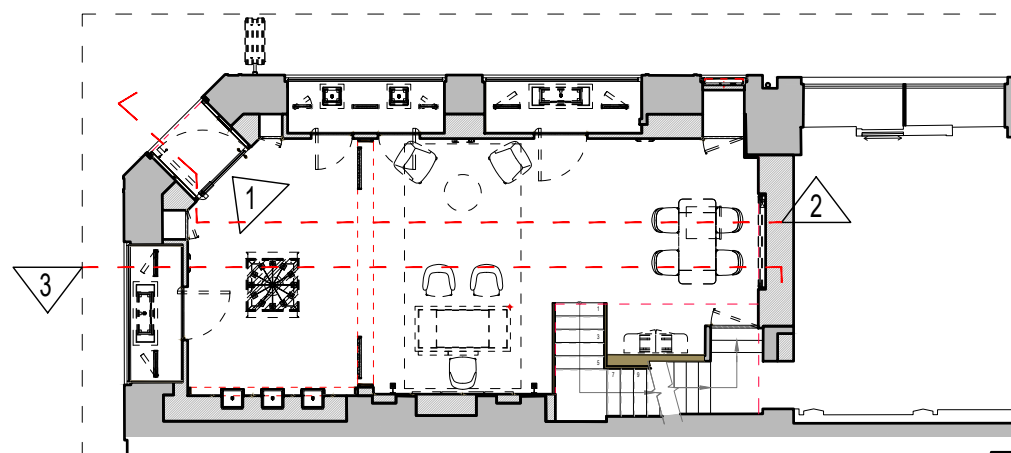

KEY PLAN - GROUND FLOOR

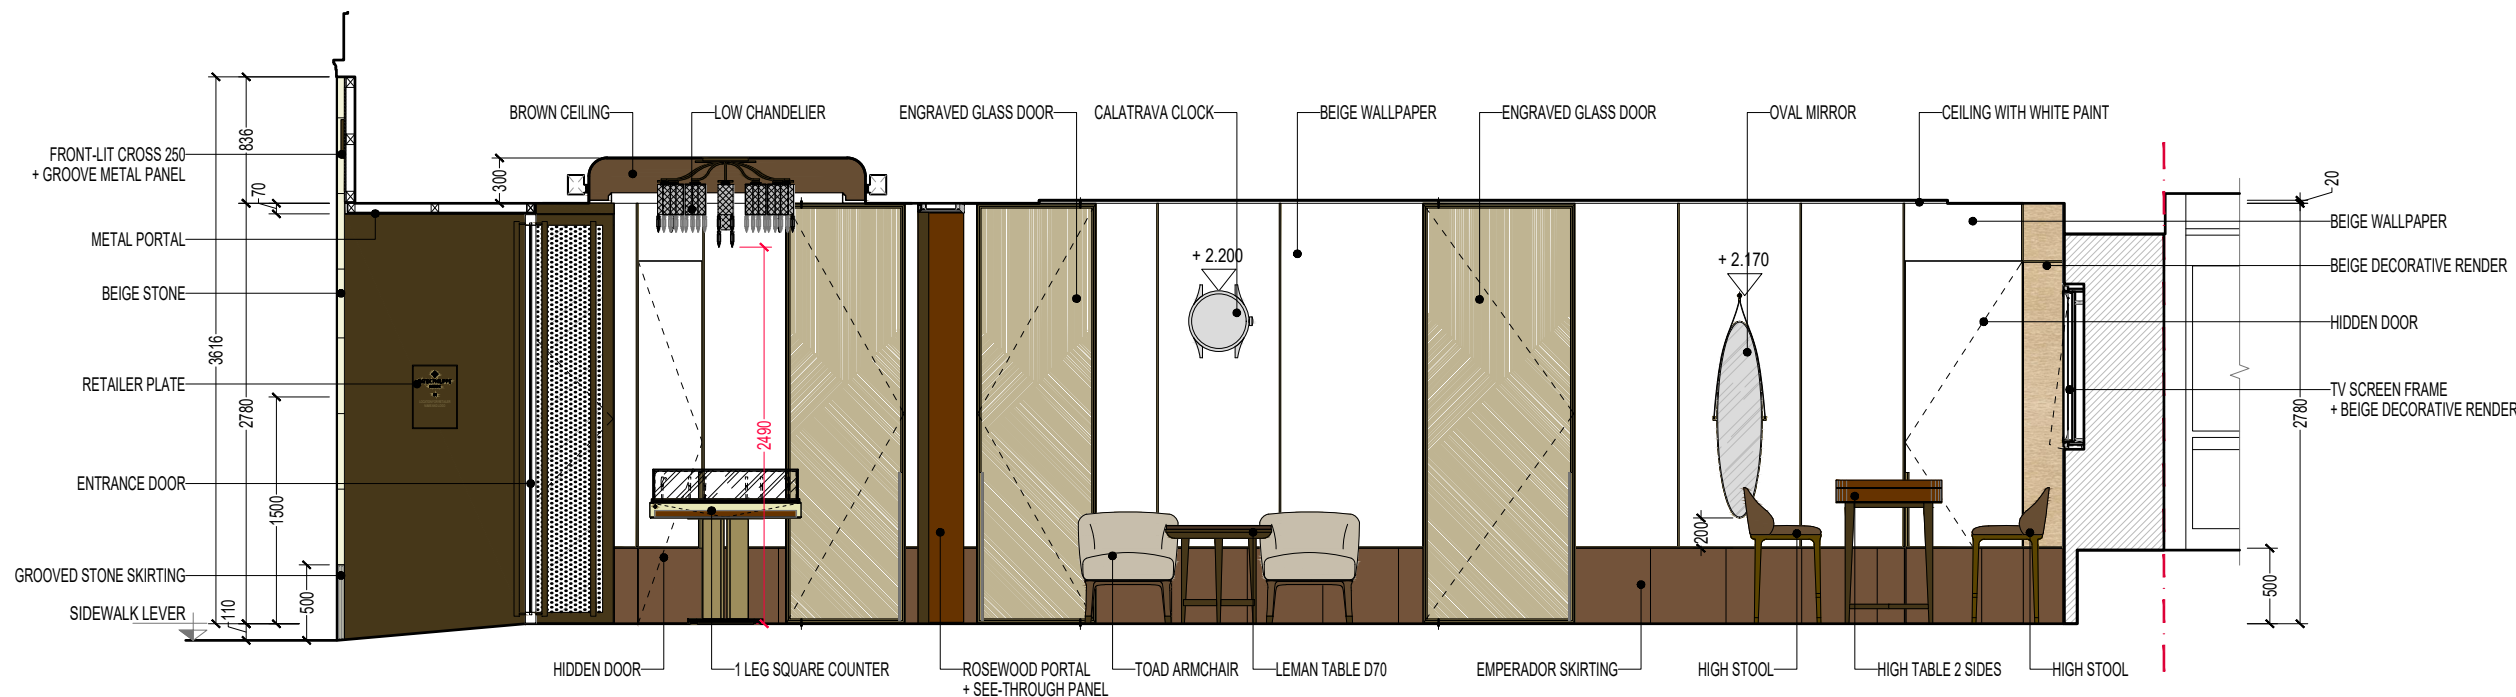

ELEVATION 2

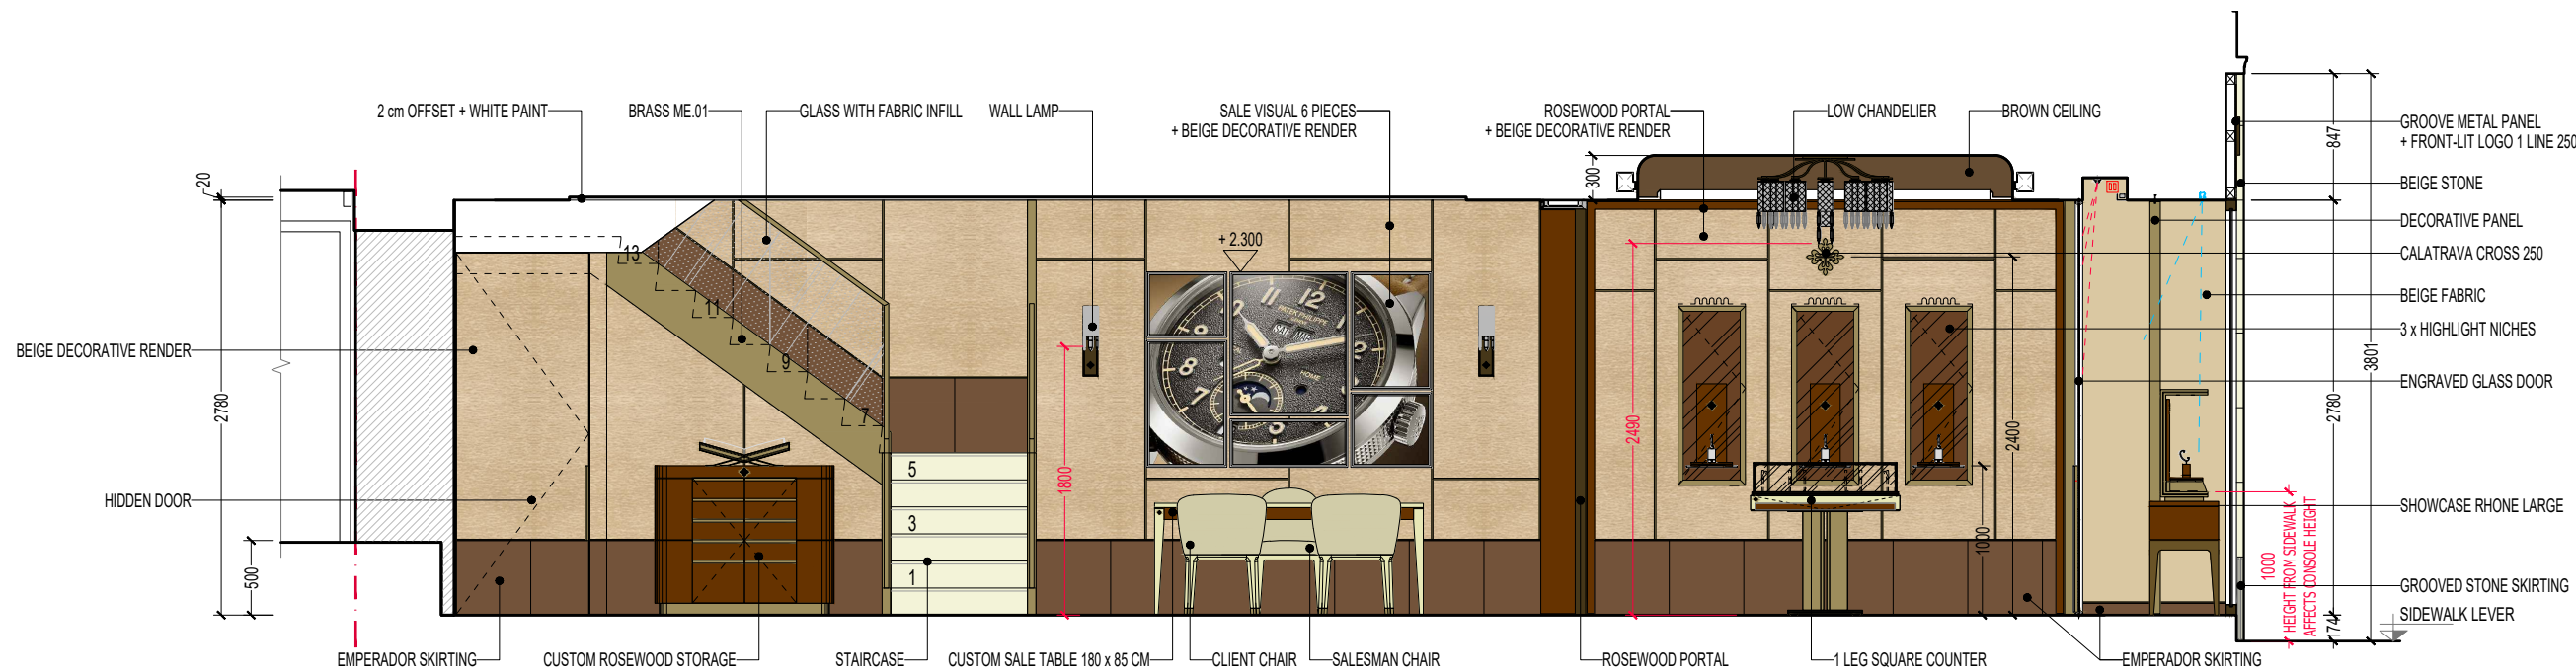

ELEVATION 3

| | | | |
|---|--------|------|----------|
| H | | | |
| G | | | |
| F | | | |
| E | | | |
| D | | | |
| C | | | |
| B | | | |
| A | | | |
| | UPDATE | DATE | DRAWN BY |

GENERAL NOTES

1. Always use written dimensions, do not scale off drawings
2. Any discrepancy, omission or error should immediately be reported to AW2 before construction
3. Dimensions are given as finished dimensions, for construction. The contractor is sole responsible for dimensions of set downs and other construction dimensions.
4. For structural dimensions refer to structural series drawings for confirmation of size and dimensions. Architectural drawings should not be used for structural dimensions.
5. For detailed specifications and materials please refer to detailed specifications
6. Opening windows are shown with a hinge/handle dotted line, all others are fixed windows
7. For interior design dimensions and finishings refer to interior design serie

DESIGN ARCHITECT:
AW² architecture workshop

INTERIOR DESIGN:

LIGHTING DESIGN:

LANDSCAPE DESIGN:

STRUCTURAL ENGINEER:

M&E ENGINEER:

CIVIL ENGINEER:

SUSTAINABILITY:

CLIENT:


PATEK PHILIPPE
GENEVE

ARCHITECTS:
AW²
AW² - architecture workshop - Paris

| | | | |
|--|-------------------------------------|-------------------|----------------|
| DRAWING TITLE: BERRY Leeds ELEVATION 1, 2, 3 | | | |
| PHASE: CONCEPT DESIGN | | CODE: CD | |
| FIRST EMISSION: 21/11/2023 | DRAWN BY: AW2 | SHEET SIZE: A3 | SCALE: 1/50 |
| UPDATE: - | FILE NUMBER: I.CD.BERLED.3.EL.30 | | |
| DRAWING NB: I.CD.BERLED.3.EL.31 | | | REVISION: - |