
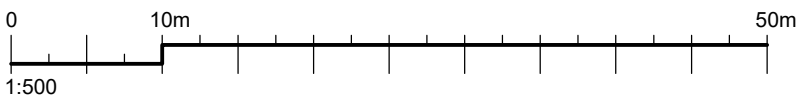


The contractor is responsible to ensure that no products are to be utilised that do not comply with relevant British and/or European Standards and/or Codes of Practice, CosHH Regulations, Construction regulations, which are known or suspected at the time of product selection and/or construction to be deleterious to health and safety or to the durability of the work or not in accordance with good building practices. The contractor is responsible for checking dimensions, tolerances, levels and references. This drawing is to be read in conjunction with all relevant consultants or specialists drawings. Any discrepancy to be notified to Baily Garner LLP and rectified before proceeding with the works on site or shop drawings. Where an item is covered by drawings to different scales, the larger scale drawing is to be worked to.

A4

Figured and dimensioned in all cases. This drawing and the copyrights and patents therein are the property of Baily Garner LLP and may not be used or reproduced without consent or attribution. The drawing to be read in conjunction with: Document Suitability Codes page Drawing / Model Legal Disclaimer page or

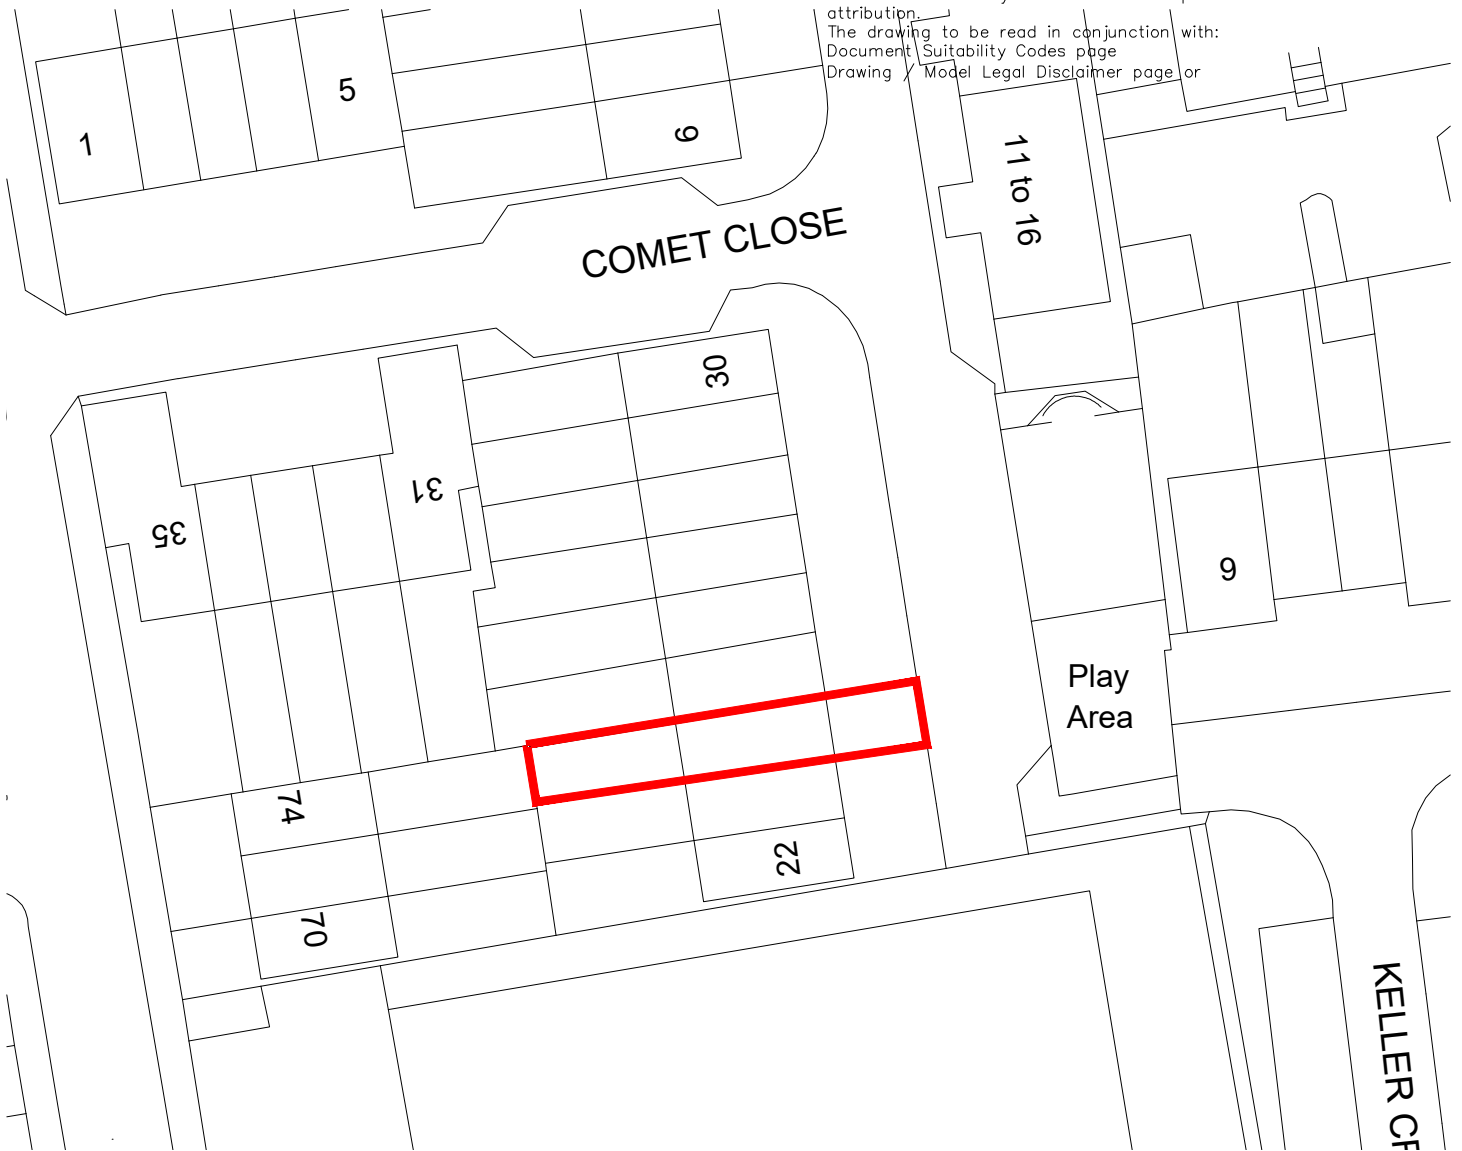

LEGEND Site Boundary	CLIENT NAME Durkan Limited	PROJECT NAME Durkan Limited - Batch 2 Window Replacements	 BAILY GARNER						
	PROJECT ADDRESS 24 Comet Close, London E12 5BW	TITLE Block Plan		LONDON HEAD OFFICE 146-148 ELTHAM HILL LONDON SE9 5DY t. 020 8294 1000 e. general@bailygarner.co.uk					
	SUITABILITY CODE Planning	DATE 12/2023	BIRMINGHAM 55 CHARLOTTE STREET BIRMINGHAM B3 1PX t. 0121 236 2236						
SCALE: 1:500	DRAWN EB	CHECKED HG	APPROVED HG						
NO.	PROJ/NO 35293	AUTHOR BGL	VOLUME A1	LEVEL XX	DOCTYP DR	ROLE A	DRW NO 1110	REV STAT P	REV NO 01