


The contractor is responsible to ensure that no products are to be utilised that do not comply with relevant British and/or European Standards and/or Codes of Practice, CosHH Regulations, Construction regulations, which are known or suspected at the time of product selection and/or construction to be deleterious to health and safety or to the durability of the work or not in accordance with good building practices. The contractor is responsible for checking dimensions, tolerances, levels and references. This drawing is to be read in conjunction with all relevant consultants or specialists drawings. Any discrepancy to be notified to Baily Garner LLP and rectified before proceeding with the works on site or shop drawings. Where an item is covered by drawings to different scales, the larger scale drawing is to be worked to.

Figured dimensions are to be used in all cases. This drawing and the copyrights and patents therein are the property of Baily Garner LLP and may not be used or reproduced without consent or attribution.

The drawing to be read in conjunction with:
 Document Suitability Codes page
 Drawing 7 Model Legal Disclaimer page or
www.bailygarner.co.uk/disclaimer

A4

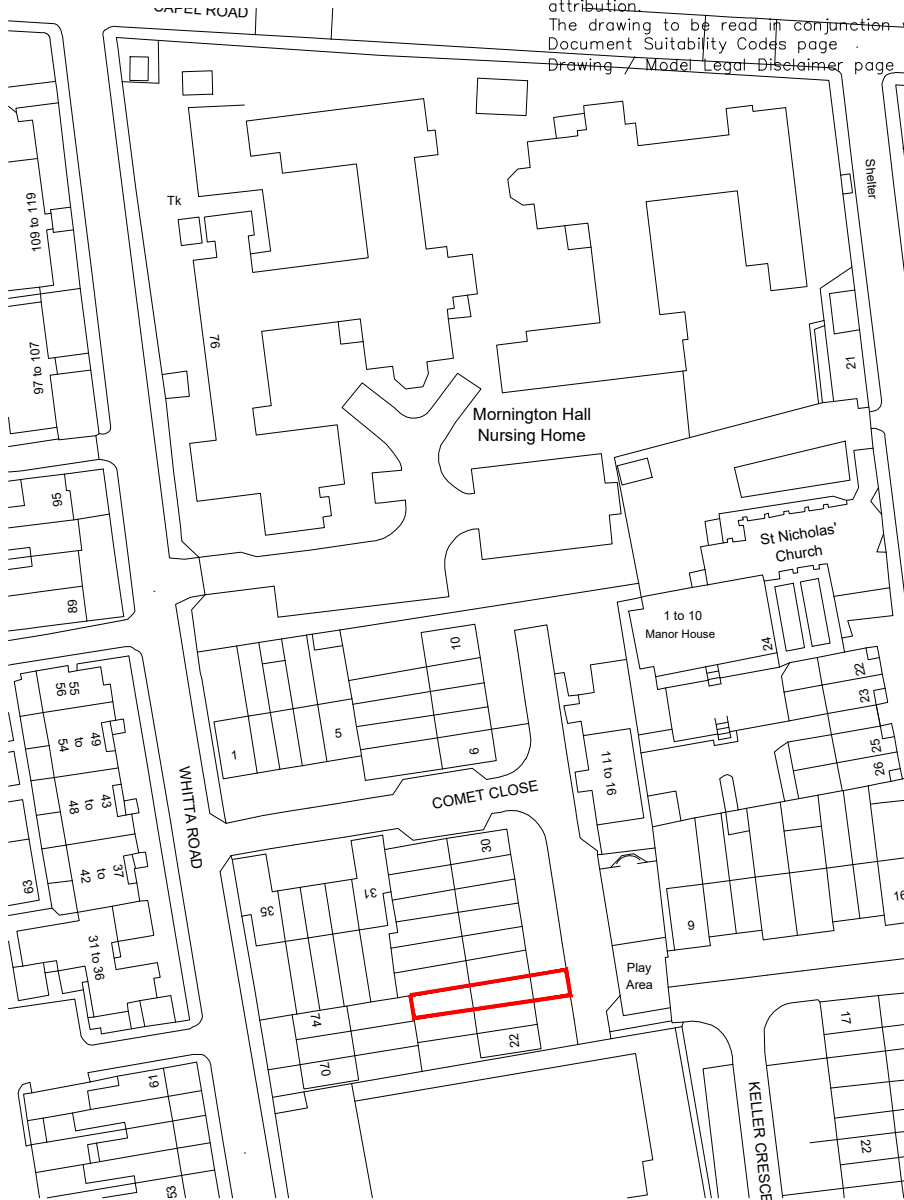

| | | | | | | | | | |
|----------------------|---|----------------------|----------------------------------------------------------------------------|----------------------|-----------------------|------------------|-----------------------|----------------------|---------------------|
| TYPE | CLIENT NAME Durkan Limited | | PROJECT NAME Durkan Limited - Batch 2 Window Replacements | | | | | | |
| | PROJECT ADDRESS 24 Comet Close, London E12 5BW | | TITLE Site Location Plan | | | | | | |
| LEGEND | SUITABILITY CODE Planning | | DATE 12/2023 | | | | | | |
| | SCALE: 1:1250 | | DRAWN EB | CHECKED HG | APPROVED HG | | | | |
| Site Boundary | PROJ NO 35293 | AUTHOR BGL | VOLUME A1 | LEVEL XX | DOCTYP DR | ROLE A | DRW NO 1100 | REV STAT P | REV NO 01 |
| | LONDON HEAD OFFICE 146-148 ELTHAM HILL LONDON SE9 5DY t. 020 8294 1000 e. general@bailygarner.co.uk | | BIRMINGHAM 55 CHARLOTTE STREET BIRMINGHAM B3 1PX t. 0121 236 2236 | | | | | | |