


The contractor is responsible to ensure that no products are to be utilised that do not comply with relevant British and/or European Standards and/or Codes of Practice, CosHH Regulations, Construction regulations, which are known or suspected at the time of product selection and/or construction to be deleterious to health and safety or to the durability of the work or not in accordance with good building practices. The contractor is responsible for checking dimensions, tolerances, levels and references. This drawing is to be read in conjunction with all relevant consultants or specialists drawings. Any discrepancy to be notified to Baily Garner LLP and rectified before proceeding with the works on site or shop drawings. Where an item is covered by drawings to different scales, the larger scale drawing is to be worked to. www.bailygarner.co.uk/disclaimer in all cases. This drawing and the copyrights and patents therein are the property of Baily Garner LLP and may not be used or reproduced without consent or attribution. The drawing to be read in conjunction with: Document Suitability Codes page Drawing / Model Legal Disclaimer page or

A4

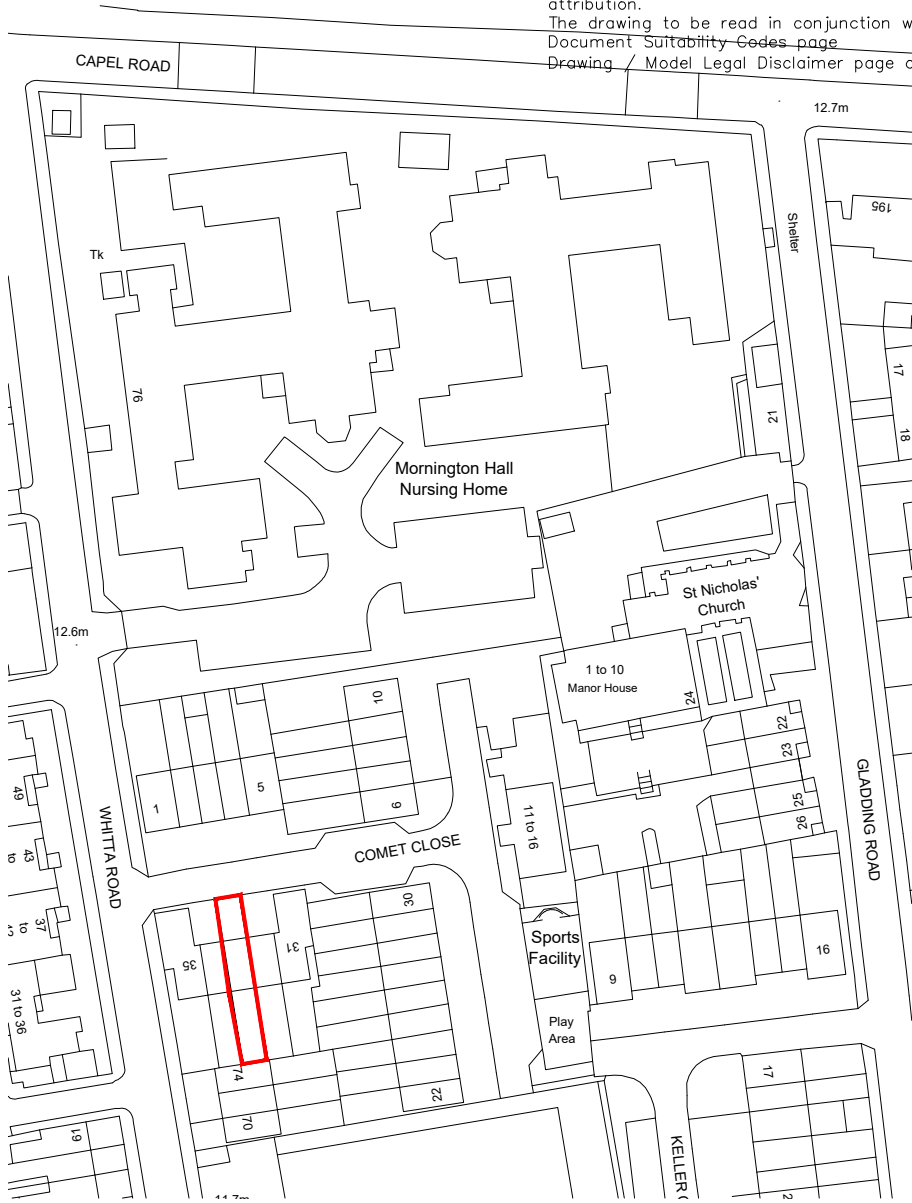

LEGEND Site Boundary	CLIENT NAME Durkan Limited	PROJECT NAME Durkan Limited - Batch 2 Window Replacements	BAILY GARNER LONDON HEAD OFFICE 146-148 ELTHAM HILL LONDON SE9 5DY t. 020 8294 1000 e. general@bailygarner.co.uk																		
	PROJECT ADDRESS 33 Comet Close, London E12 5BW	TITLE Site Location Plan		BIRMINGHAM 55 CHARLOTTE STREET BIRMINGHAM B3 1PX t. 0121 236 2236																	
SCALE: 1:1250	DRAWN EB	CHECKED HG	APPROVED HG																		
DATE 11/2023	<table border="1"> <thead> <tr> <th>PROJ NO</th> <th>AUTHOR</th> <th>VOLUME</th> <th>LEVEL</th> <th>DOCTYP</th> <th>ROLE</th> <th>DRW NO</th> <th>REV STAT</th> <th>REV NO</th> </tr> </thead> <tbody> <tr> <td>35293</td> <td>BGL</td> <td>A1</td> <td>XX</td> <td>DR</td> <td>A</td> <td>1100</td> <td>P</td> <td>01</td> </tr> </tbody> </table>			PROJ NO	AUTHOR	VOLUME	LEVEL	DOCTYP	ROLE	DRW NO	REV STAT	REV NO	35293	BGL	A1	XX	DR	A	1100	P	01
PROJ NO	AUTHOR	VOLUME	LEVEL	DOCTYP	ROLE	DRW NO	REV STAT	REV NO													
35293	BGL	A1	XX	DR	A	1100	P	01													